



LOCATED IN THE STATE OF OHIO, COUNTY OF LORAIN AND TOWNSHIP OF RUSSIA AND BEING KNOWN AS A PART OF ORIGINAL RUSSIA TOWNSHIP LOT. NO. 106

Basis of Bearings

The Basis of Bearings for all bearings shown hereon is South 01°09'08" West as the east line of the subject parcel as described in Official Record Volume 88, page 7 of the Lorain County records

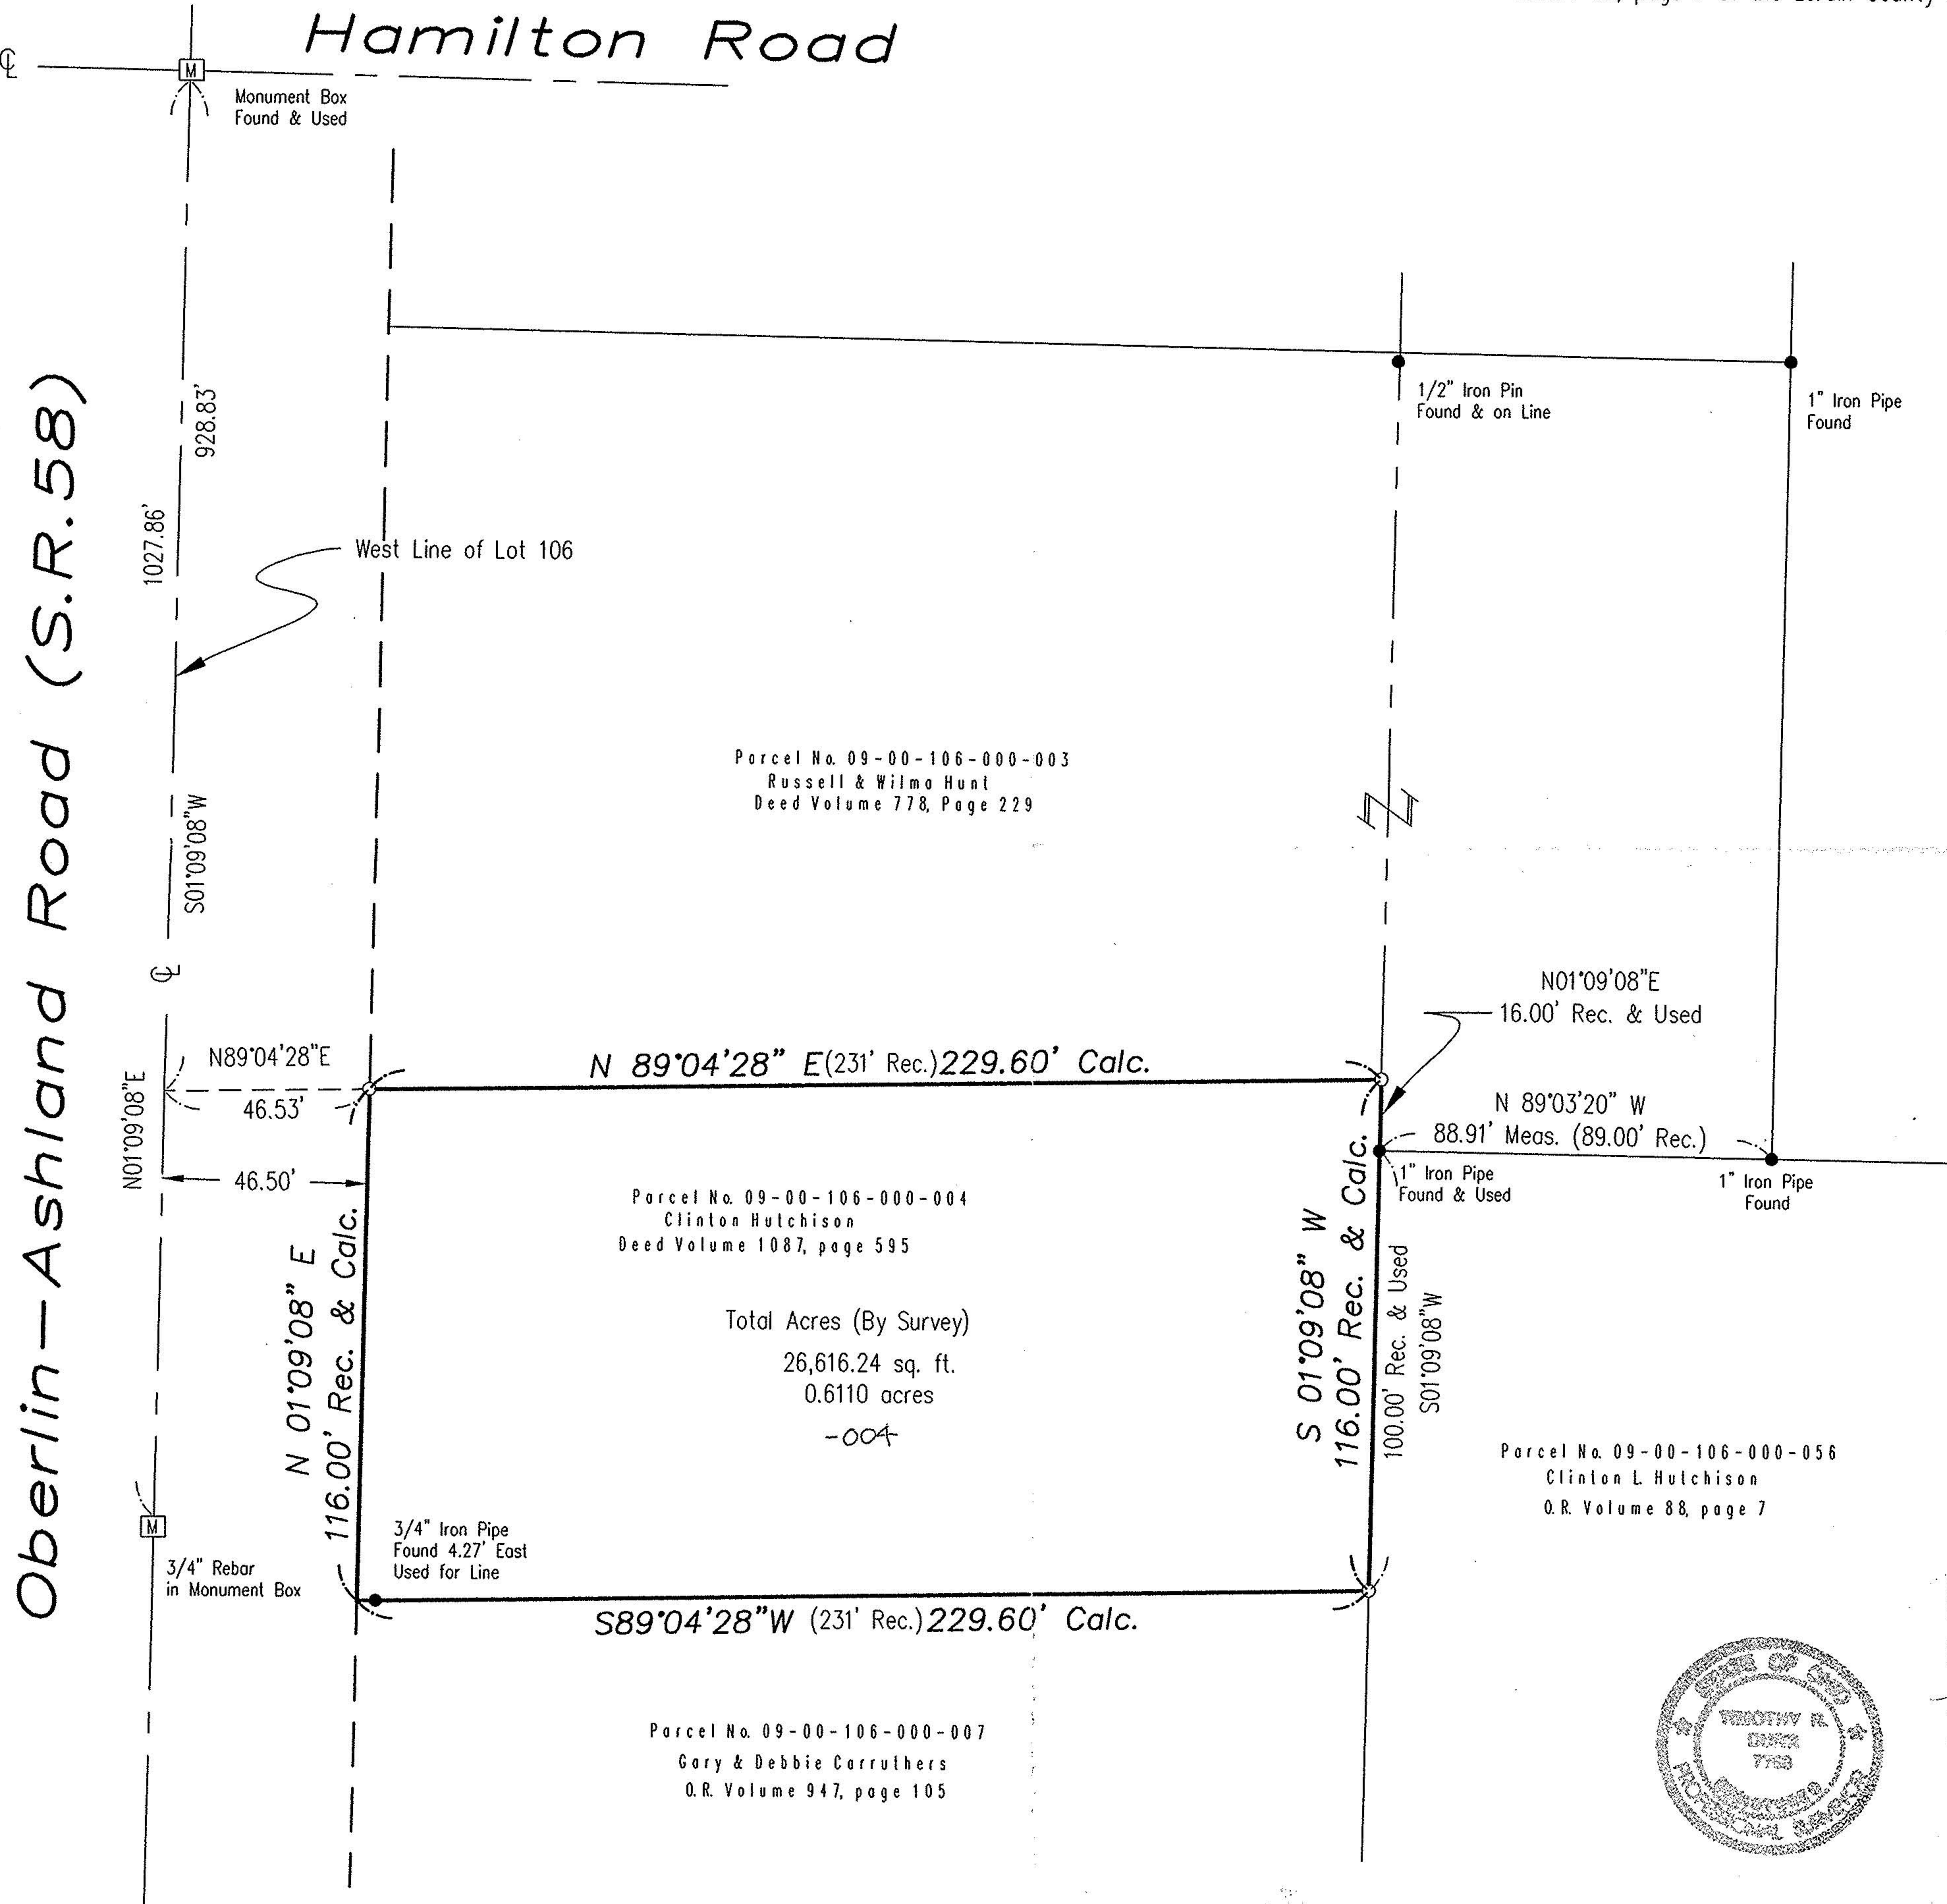

No 00717-D
APPROVED
LORAIN CO.
MAP DEPT.
DATE 5-28-02
PAGE 9-00-106-A
BY R. MAINES
VOID AFTER 02-00717-D

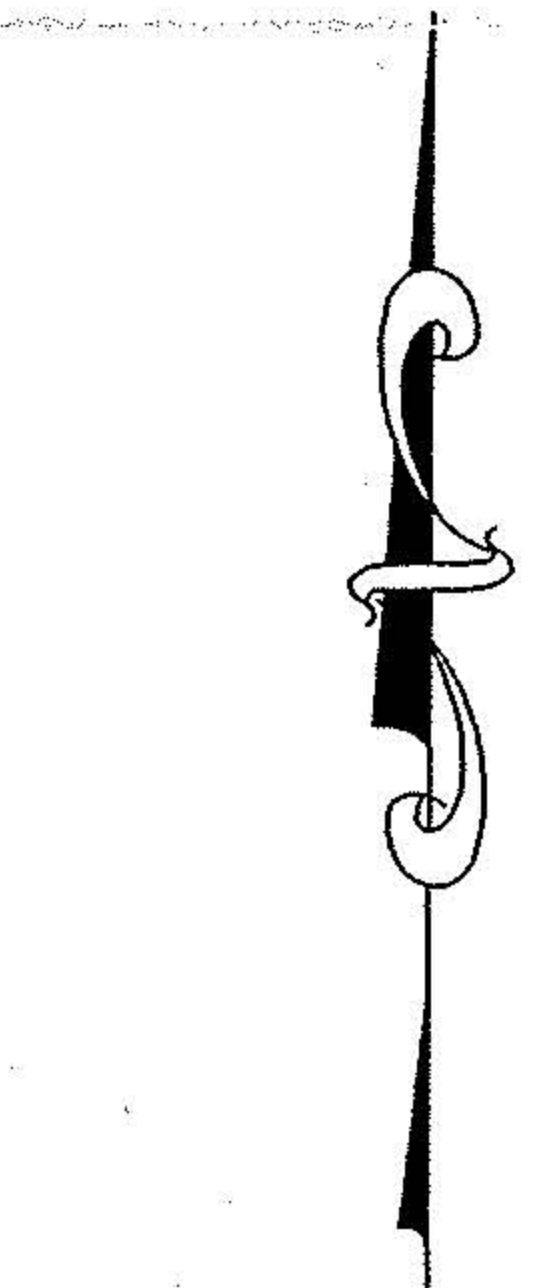

SCALE : 1" = 30'
0' 15' 30' 60'
APRIL 29, 2002

DIMENSIONS ON THIS PLAT ARE EXPRESSED IN FEET AND DECIMAL PARTS THEREOF UNLESS OTHERWISE NOTED.

MONUMENTS WERE FOUND OR SET AT POINTS INDICATED HEREON.

Timothy R. Durr
TIMOTHY R. DURR
PROFESSIONAL SURVEYOR No. S-7788

- DENOTES IRON PIN OR PIPE FOUND AS NOTED.
- DENOTES IRON PIN SET UNLESS OTHERWISE NOTED.



NOTE: ALL IRON PINS SET ARE 5/8" DIA. x 30" LENGTH REBAR WITH A PLASTIC CAP BEARING THE NAME OF THE COMPANY THAT PREPARED THIS PLAT.

NOTICE: THIS SURVEY IS SUBJECT TO ANY FACTS THAT MAY BE DISCLOSED BY A FULL AND ACCURATE TITLE SEARCH.

Bock & Clark, Corp.
phone: 1-800-SURVEY1 (fax): 330-666-3608
525 N. Cleveland - Massillon Road, Akron, Ohio 44333 http://www.1800surveys.com

PLAT OF SURVEY PREPARED FOR:
JAMES MCCLAIN
PROJECT NO. A-02032