

CORA M. POLEN  
D.V. 1126 P. 634

LEROY H. & BARBARA S. TERRELL  
D.V. 1130 P. 47

WILLIAM B. & CHARLOTTE C. SELLERS  
D.V. 1283 P. 369

CHARLES W. & DONNA K. TAYLOR  
D.V. 1097 P. 581

MICHAEL M. & HELEN R. CZARNEY  
D.V. 1253 P. 706

RUSSELL M. & ELENA V. BALDWIN  
D.V. 1219 P. 782

LORAIN COUNTY ANIMAL PROTECTIVE LEAGUE, INC.  
10.9538 AC.  
- 1.3475 AC.  
9.6063 AC.

EXISTING CATCH BASIN  
8" TILE N.E. & S.W.  
INV. - 741.1

EXISTING HEADWALL W/ TWO TILES,  
UNKNOWN SIZE, APPROXIMATE INV. - 740.0  
TILES ARE PLUGGED W/ SILT & SEWAGE.

ABANDONED APPLE ORCHARD,  
WEEDS & BRUSH

APPLE ORCHARD - IN USE

HOWARD R. & RINA B. PRIDDY  
D.V. 1051 P. 408


JACK R. & CAROL B. WILCOX  
D.V. 1072 P. 243

S-89° 25' 36" E 255.85 M.  
288.75'

N-0° 04' 24" E 158.30 M.

EXISTING CATCH BASIN  
12" E. & W.  
INV. - 735.10

NOTE: SEE SHEET 2 OF 2  
FOR DETAILED TOPOGRAPHY  
AND BUILDING LOCATIONS  
IN THIS AREA.

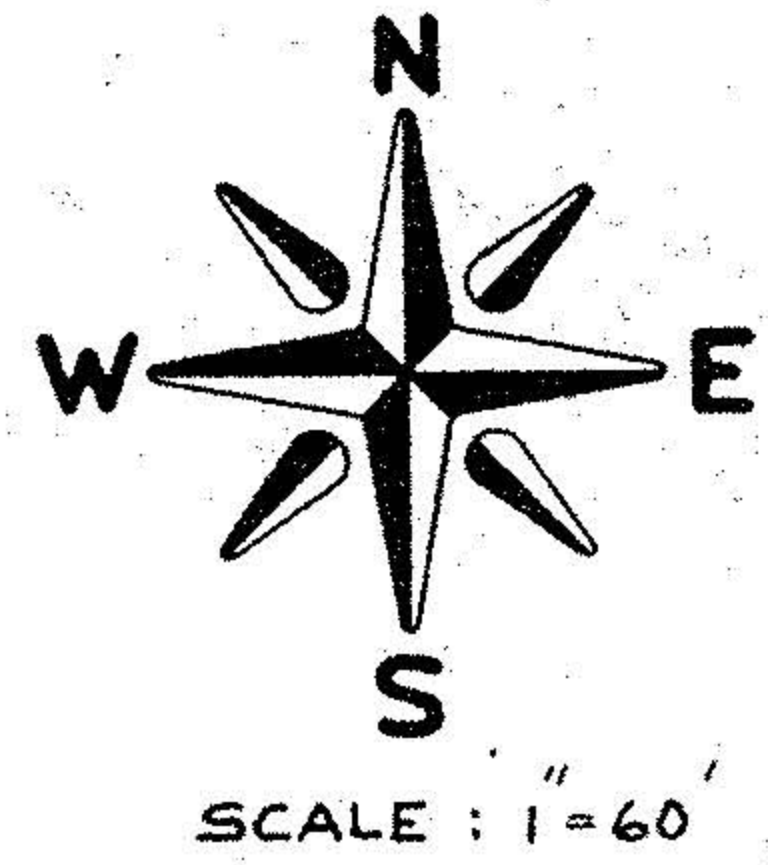

#15490  
APPROVED  
LORAIN CO.  
MAP DEPT.  
DATE 3.30.84  
PAGE 10.00.003.E  
BY T. McMain


**PROJECT**

**BOUNDARY SURVEY** ✓

PART OF ORIGINAL CARLISLE TOWNSHIP SECTION NO. 3  
TOWNSHIP OF CARLISLE, COUNTY OF LORAIN, STATE OF OHIO

Prepared for: LORAIN COUNTY ANIMAL PROTECTIVE LEAGUE INC.

|          |                  |
|----------|------------------|
| Rev.     | Drawn by: K.V.S. |
|          | Checked by:      |
|          | App. by:         |
| 10-12-83 | Scale: 1" = 60'  |
| 4-12-83  | Date: 7-6-82     |

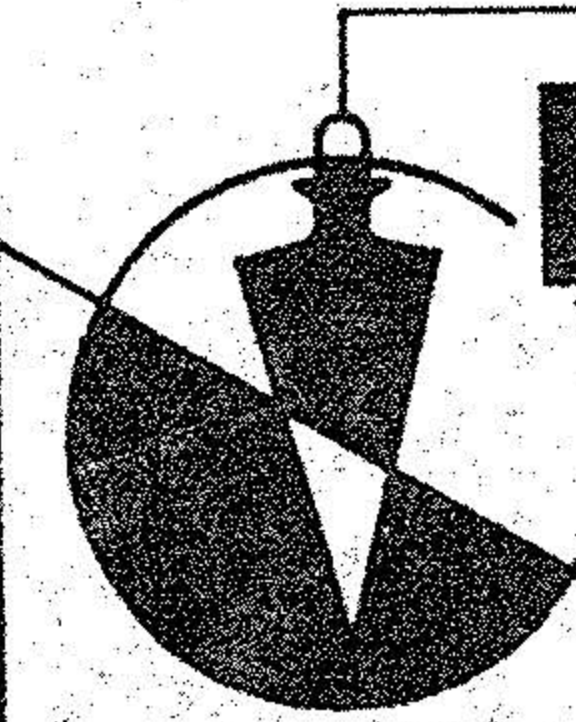

# KLEINOEDER-SCHMIDT

## and ASSOCIATES

ENGINEERS — SURVEYORS — CONSULTANTS in LAND PLANNING

ELYRIA - NORWALK - MEDINA OHIO

| REFERENCES |         |
|------------|---------|
| 69-225     |         |
| 998/612    |         |
|            |         |
|            |         |
|            |         |
|            |         |
| SHEET NO.  | JOB NO. |
| 1 of 2     | 82-62   |