


242  
107  
154

WILLIAM & KATE MAURER

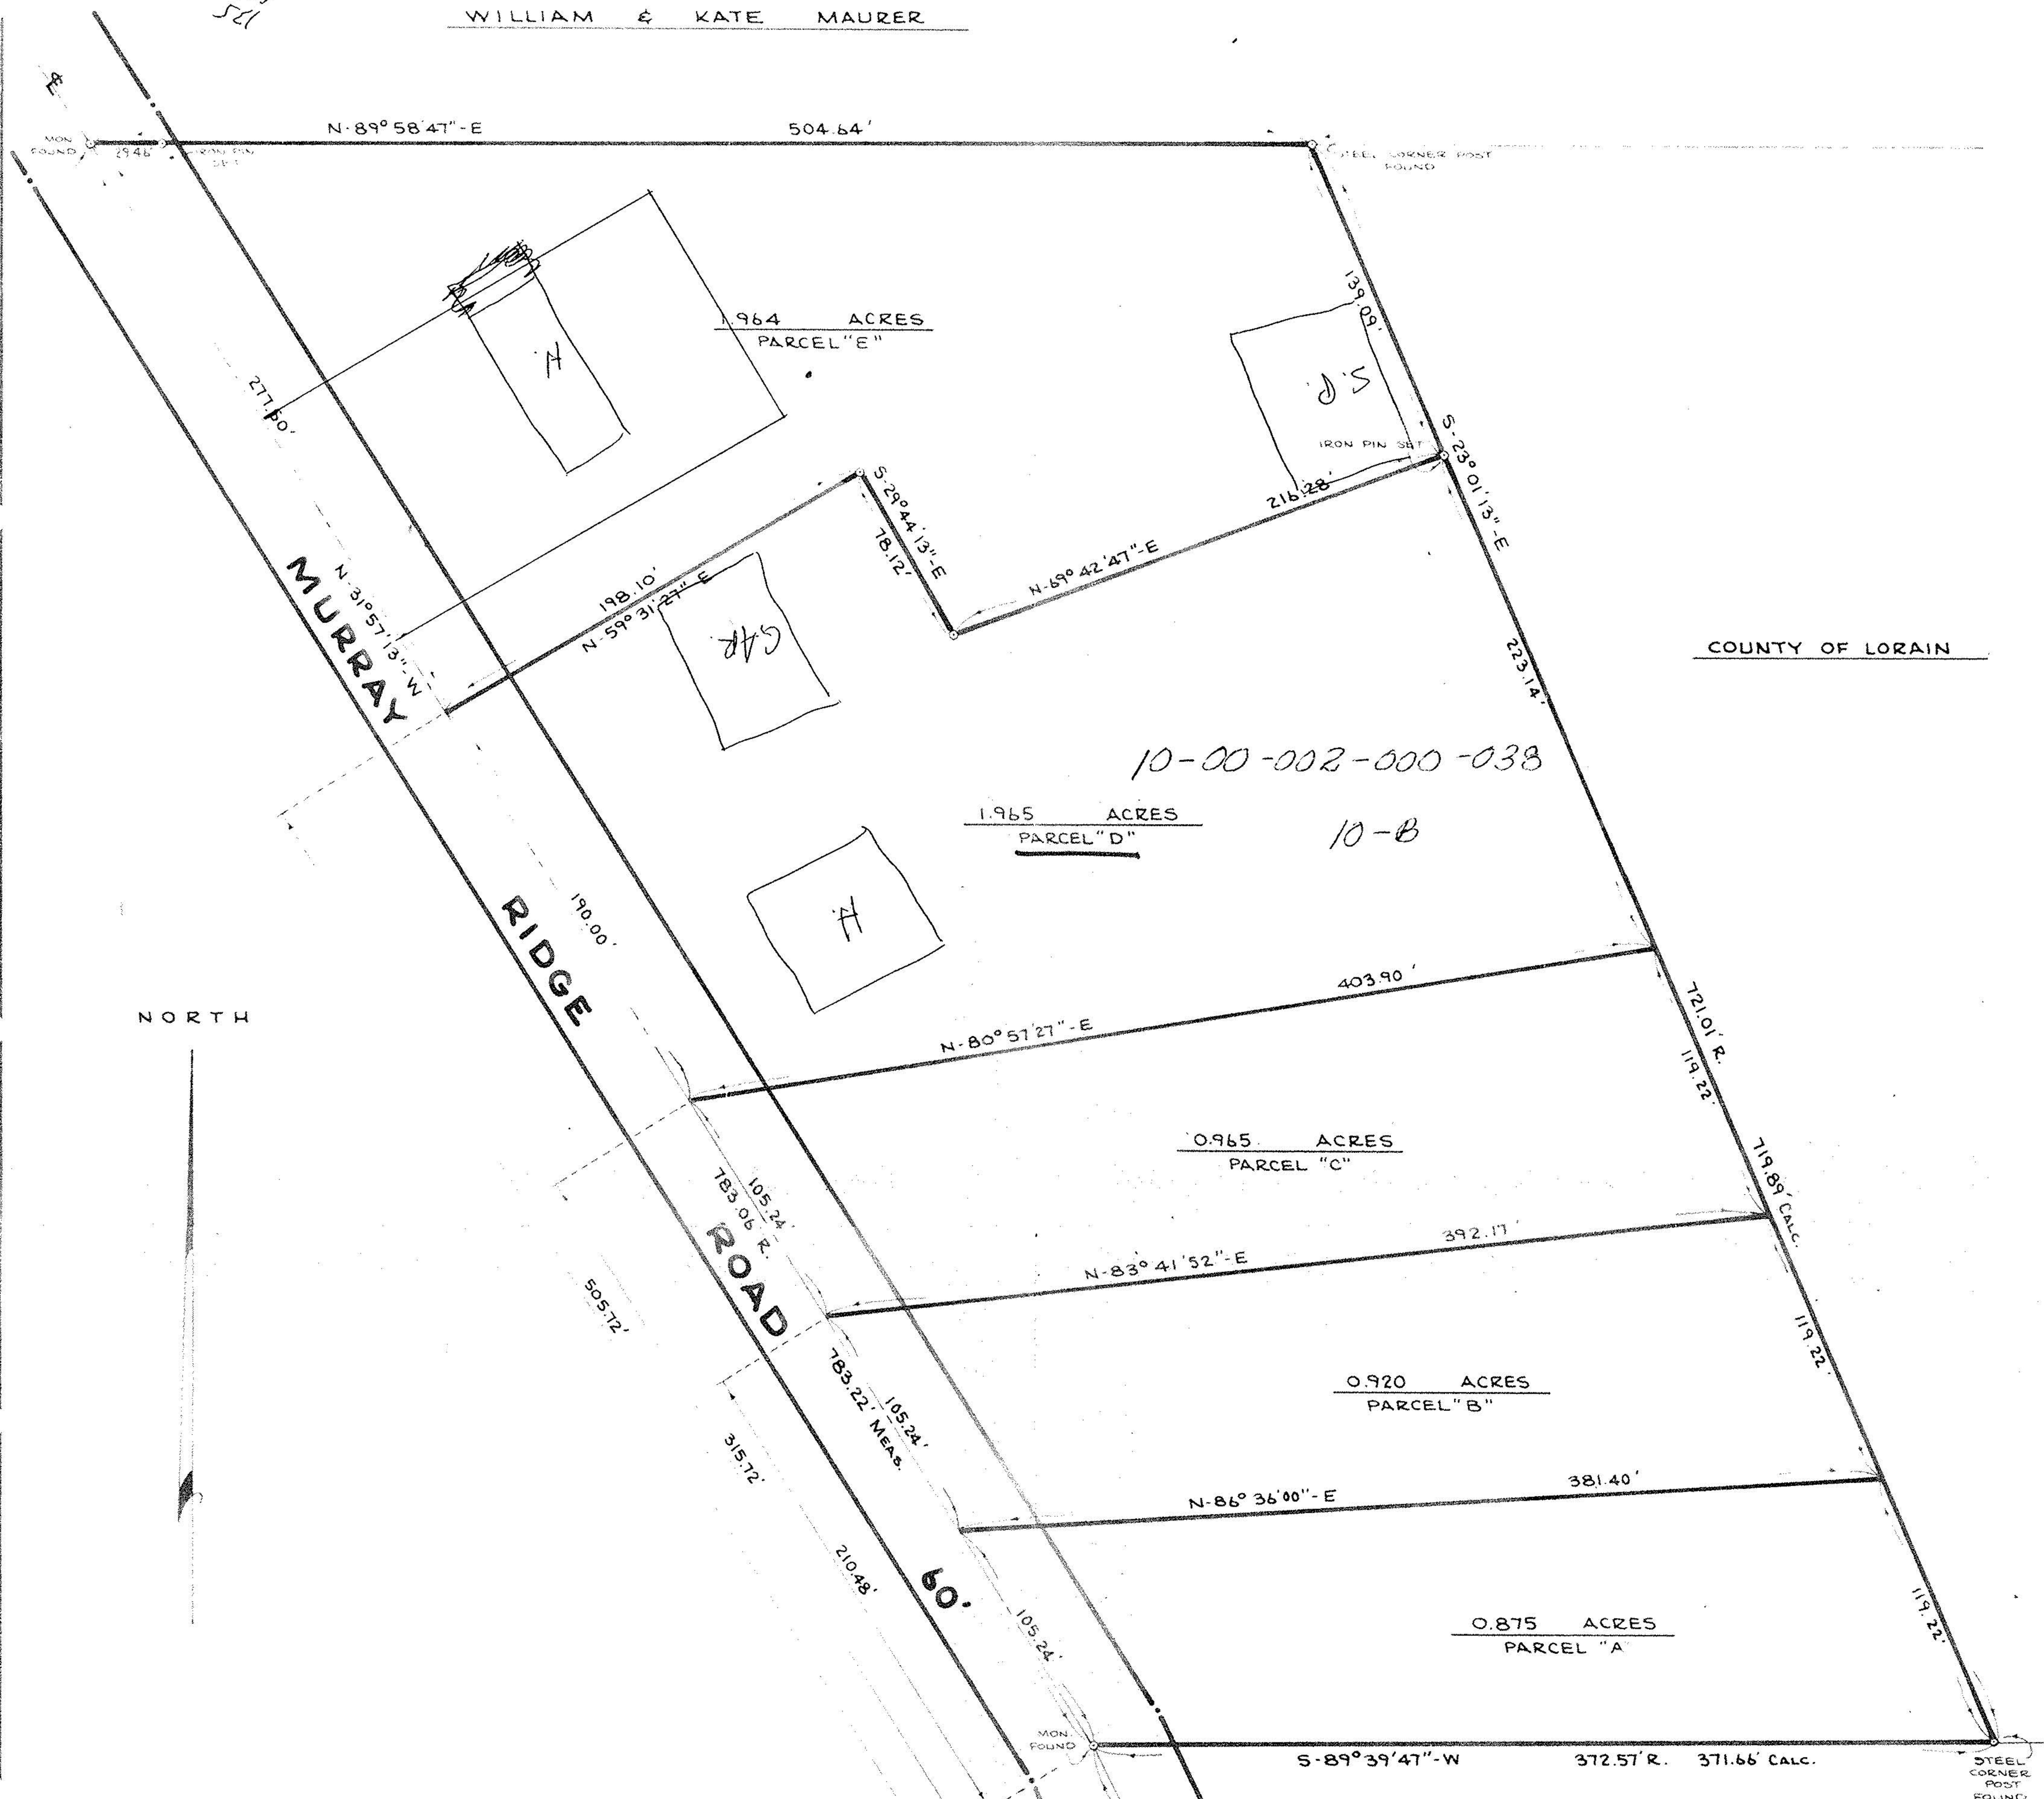

**SURVEY OF PART OF CARLISLE TOWNSHIP**  
**SECTION NO 2**

TOWNSHIP OF CARLISLE COUNTY OF LORAIN STATE OF OHIO

SCALE : 1" = 50'

NOVEMBER 1970

PREPARED BY  
**JAMES H. SCHMIDT**  
 REGISTERED SURVEYOR  
 ELYRIA OHIO

**INFIRMARY ROAD**