


MAP OF SURVEY PART OF SECTION 12 CARLISLE TWP LORAIN CO. OHIO  
 SCALE 1"=200'  
 SEPT. 1966  
 BY ARNOLD F. KOEPP REG. SURVEYOR NO. 4306

LESSER DEVEL. CORP.

CWB  
54

CURVE DATA  
 Δ: 39°34' L.  
 D: 600  
 P: 955.37  
 T: 546.77  
 L: 992.76


NOTE: BEARINGS USED COINCIDE WITH BEARINGS  
 AS ESTAB BY STATE OF OHIO DEPT OF HIWTS

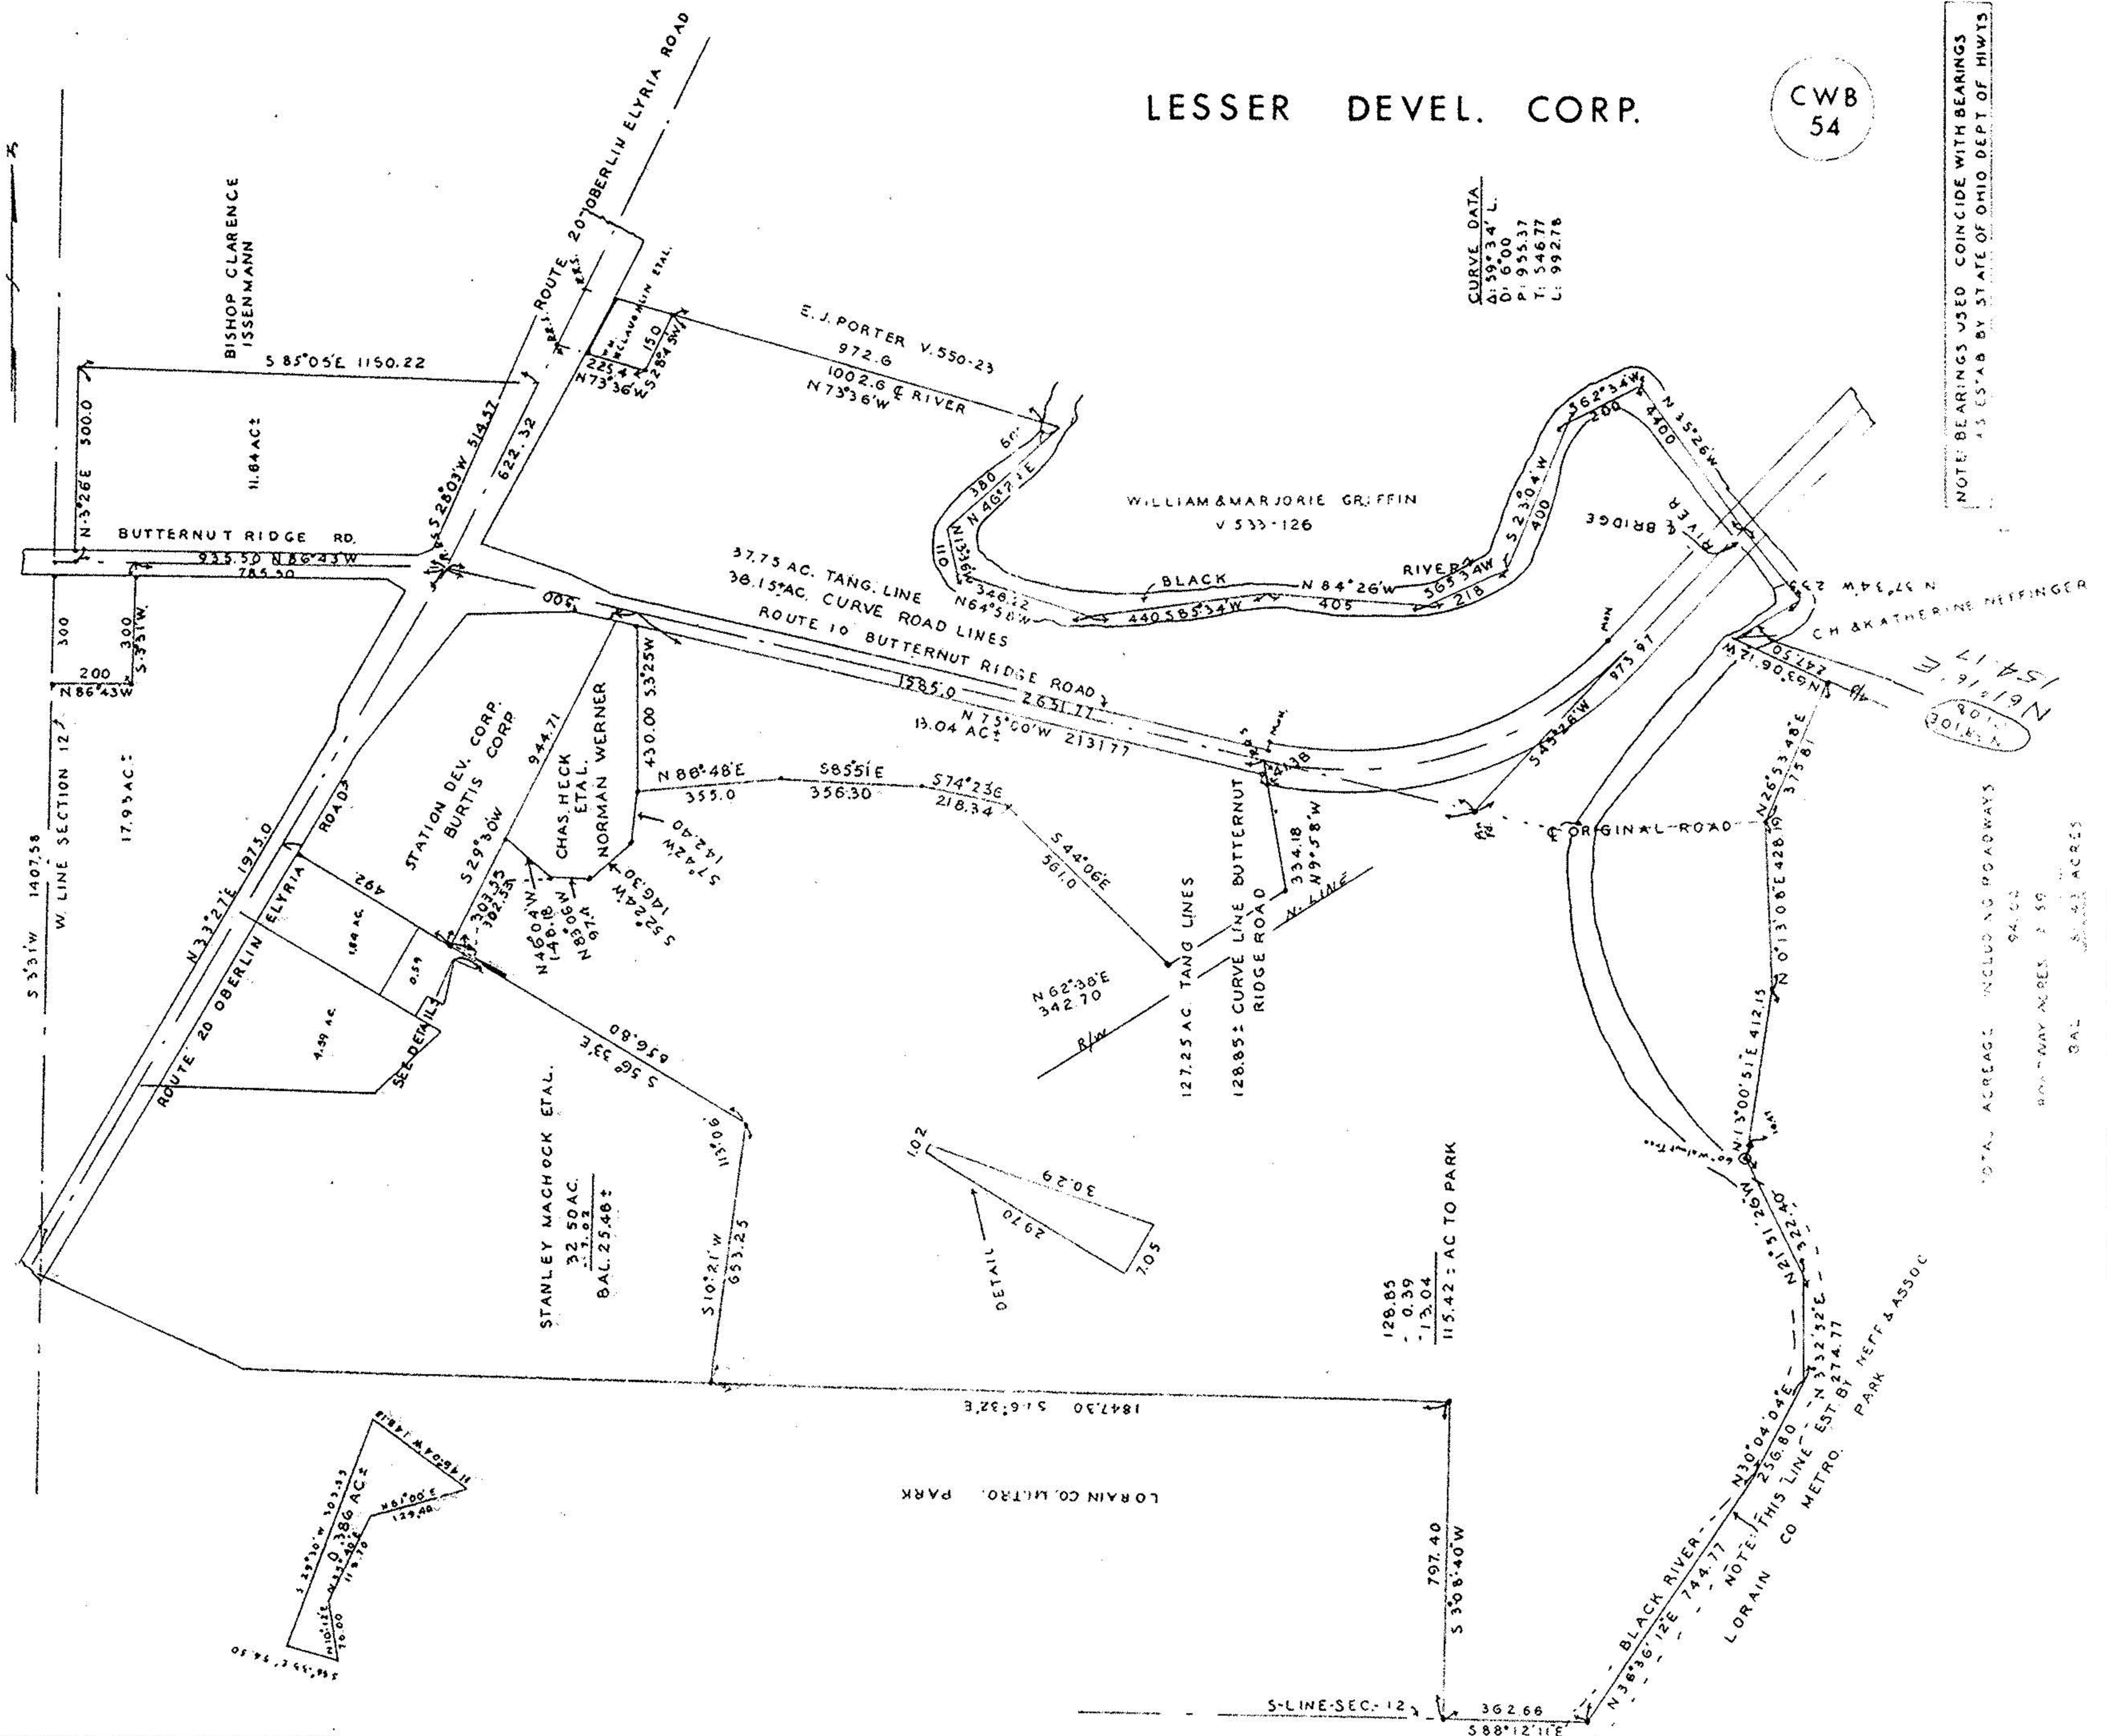

TOTAL ACRES INCLUDING ROADWAYS 94.62  
 ROADWAY ACRES 2.50  
 BAL 92.12 ACRES

128.85  
 - 0.39  
 - 13.04  
 115.42 AC TO PARK

TOTAL ACRES ON MAP DATE 1966

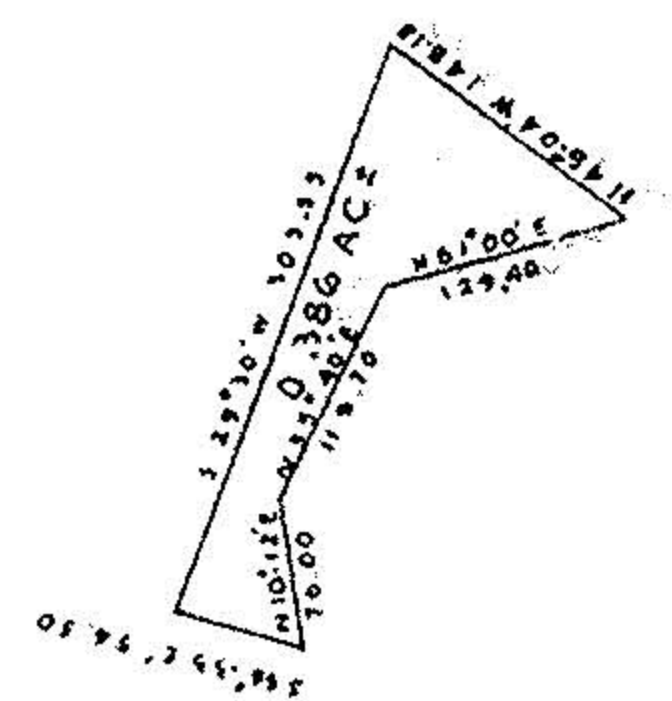

BLACK RIVER  
 N30°04'00"E 256.80  
 N332°32'E 274.77  
 NOTE: THIS LINE EST. BY METRO.  
 LORAIN CO METRO. PARK  
 N 308.40W

LORAIN CO. METRO. PARK

S-LINE-SEC-12  
 362.66  
 588.1211E