


Ashland A.

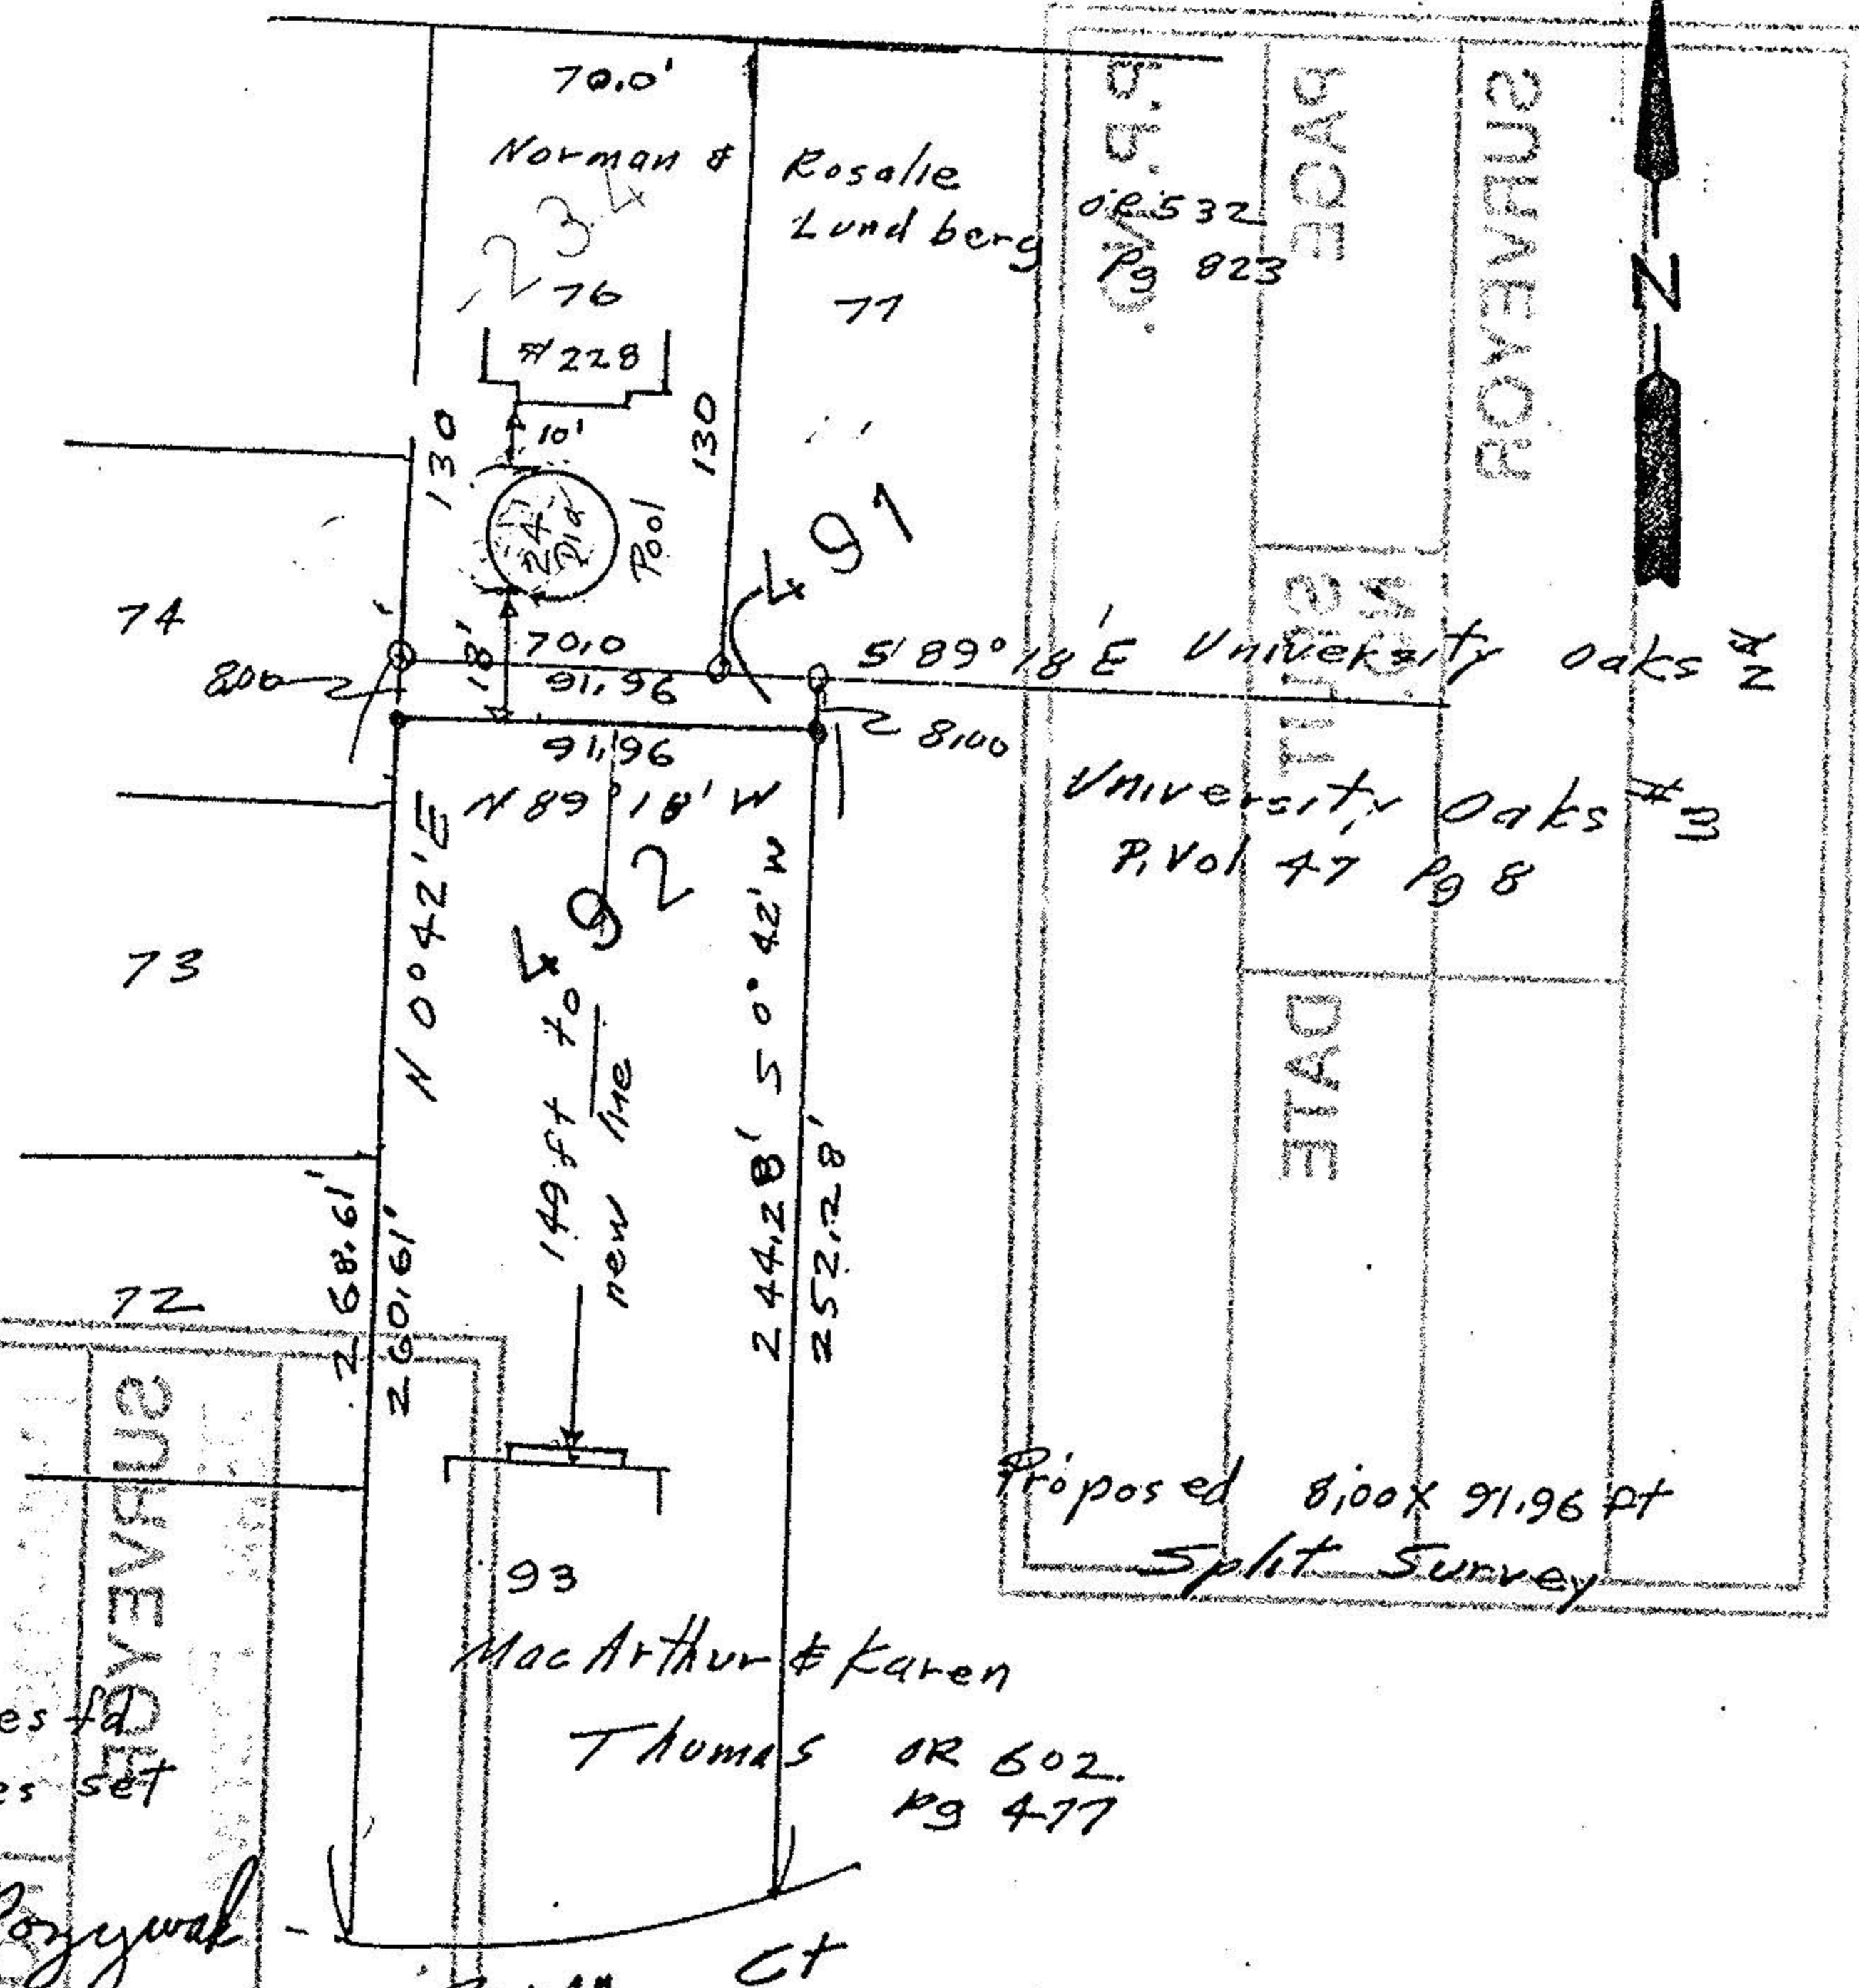


b.b. NO. OR 532 Pg 823
 PAGE
 SURVEYOR
 DATE



b.b. NO.
 PAGE
 SURVEYOR
 DATE

o iron pipes for
 o iron pipes set

John Pozywak
 Reg. Surveyor
 5292

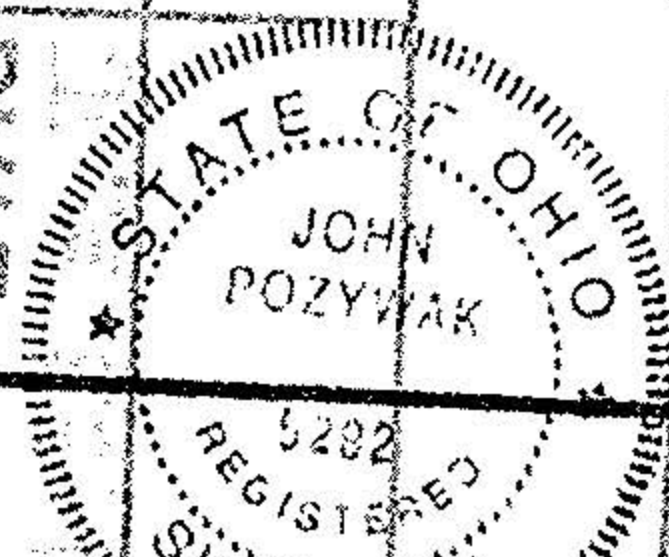

ORIGINAL LOCATION Section 5
 TOWNSHIP Carlisle
 CITY OF Elyria
 COUNTY OF Lorain
 STATE OF Ohio

DATE Jun 25, 1993
 SCALE 1" = 60'
 FIELD BOOK N/A
 DRAWN BY J. Poz
 CHECKED BY _____
 FILE NO. 10-00-005-101-308

July 1, 1993