


10-00-005-101-

#18878

10-00-005-A

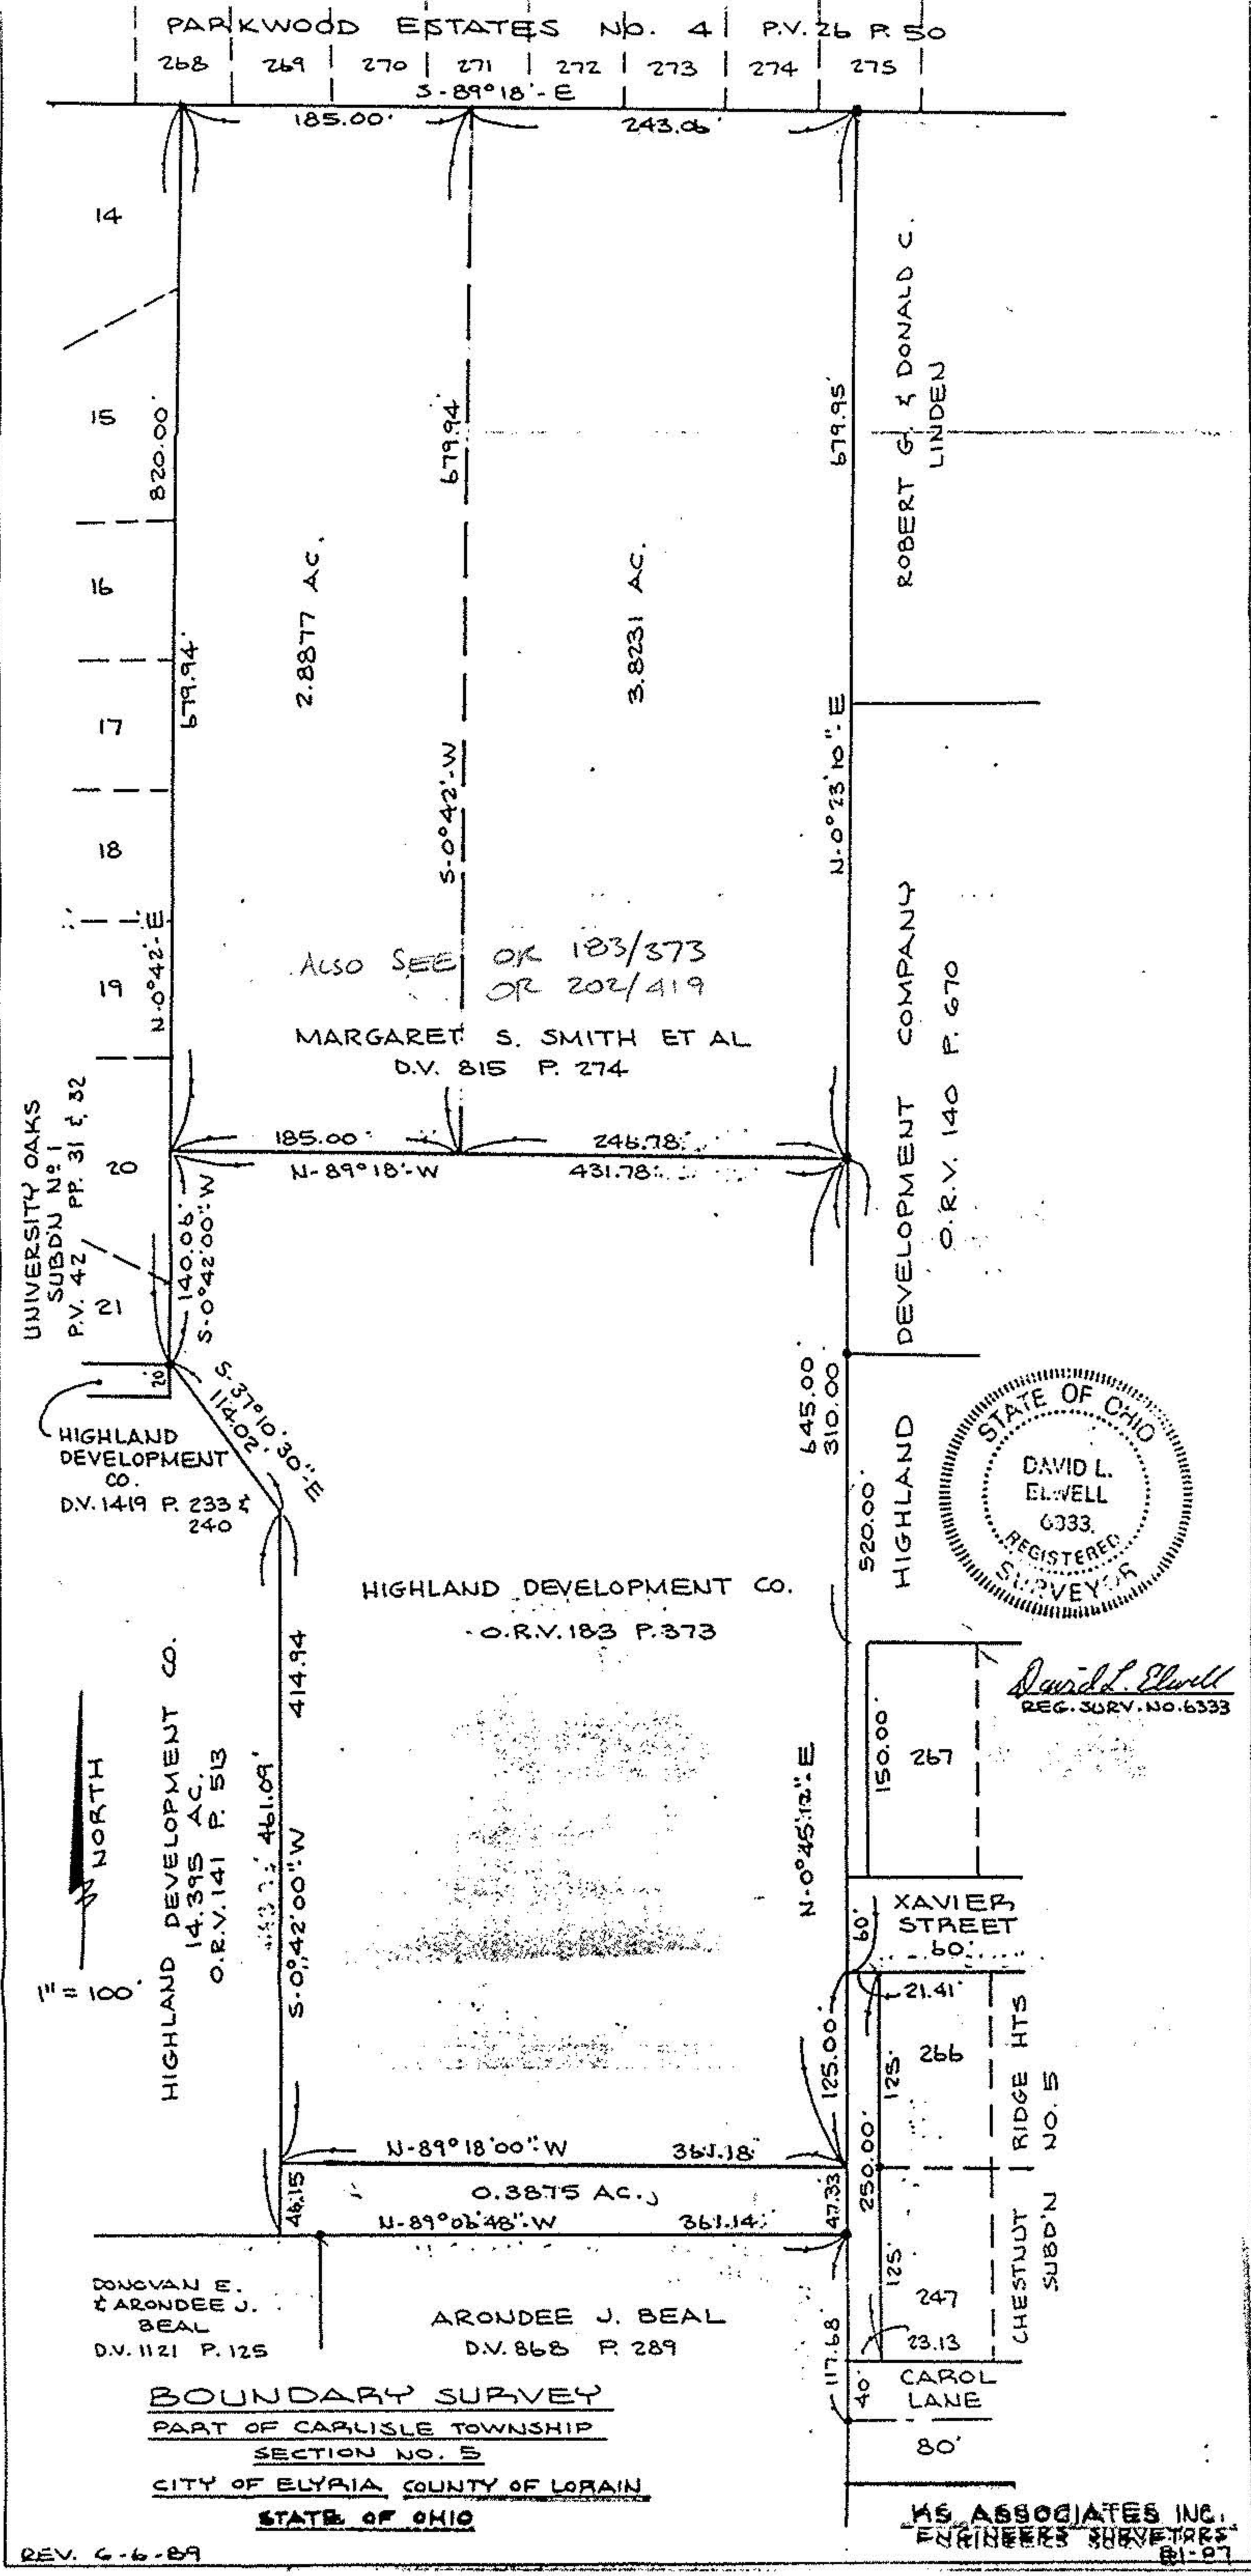

#18878

APPROVED
LORAIN CO.
MAP DEPT.

DATE 3-14-90

PAGE 10-00-005-A

CAROLYN
BY FRANCIS

VOID AFTER # 18878