

KS ASSOCIATES, INC.  
424 Middle Ave. P.O. Box 89  
ELYRIA, OHIO 44036  
(216) 322-6317

SHEET NO. \_\_\_\_\_ OF \_\_\_\_\_

CALCULATED BY \_\_\_\_\_ DATE \_\_\_\_\_

CHECKED BY \_\_\_\_\_ DATE 11-02-89

SCALE 1" = 50'

SURVEY MAP  
SUBLOTS 83 & 84  
UNIVERSITY OAKS SUBDIVISION NO. 2  
P.V. 44 P.P. 32 & 33  
CITY OF ELYRIA  
COUNTY OF LORAIN  
STATE OF OHIO

NORTH

VANDERBILT COURT 60'  
R=500'

R=530.00'  
A=95.52'  
Δ=10°19'33"  
C=95.39'  
N-84°08'21"-W

N-87°33'58"-E  
74.20'

82  
179.54'  
S-0°42'-W

83  
★

170.96'

A=28.97'  
Δ=3°07'54"  
C=28.97'  
N-89°07'55"-E

84  
172.63'

(10,112.42 S.F.)

85  
175.81'

16,512.07 S.F.

45.00'

58.04'

95.00'

103.04'

S-89°18'-E

#19041

APPROVED  
LORAIN CO.  
MAP DEPT.


DATE 7-16-90

PAGE 10-00005A

BY CAROLYN FRANCIS

VOID AFTER # 19041

*David L. Elwell*  
REG. SURV. NO. 6333

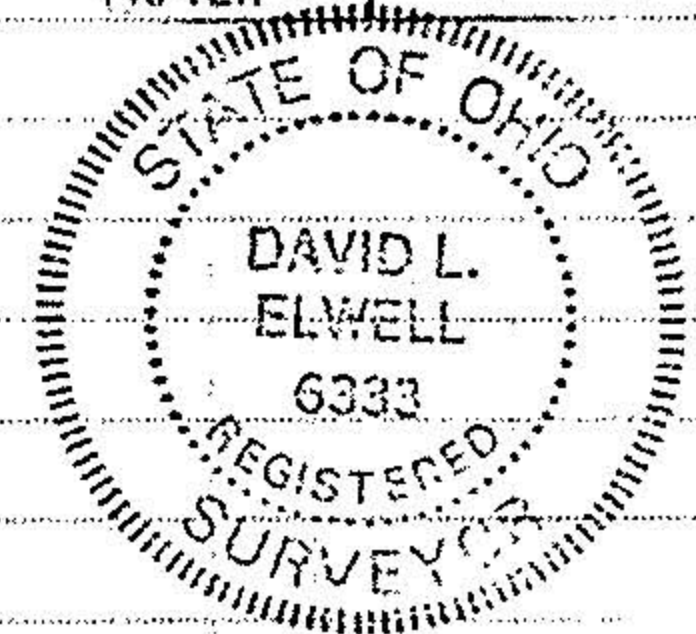

#19041

10-00-005-10

10-00-005-A

74763