




424 Middle Avenue  
P.O. Box 89  
Elyria, Ohio 44036

# SURVEY MAP


Sublot(s) PART OF S/L 36

Subd'n UNIVERSITY OAKS SUBD. NO 1  
P.V. 42 P. 31 & 32

Township CARLISLE Tract \_\_\_\_\_  
Orig. Lot(s) \_\_\_\_\_ Sec. 4 & 5  
County of LORAIN State of Ohio  
Corporation CITY OF ELYRIA

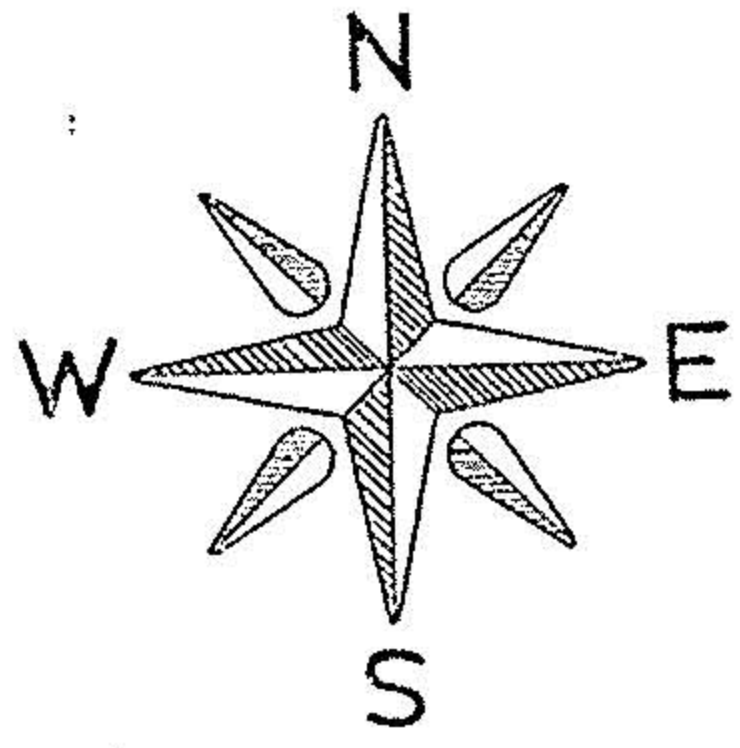

10-00-005-101  
#18047  
10-00-005-A

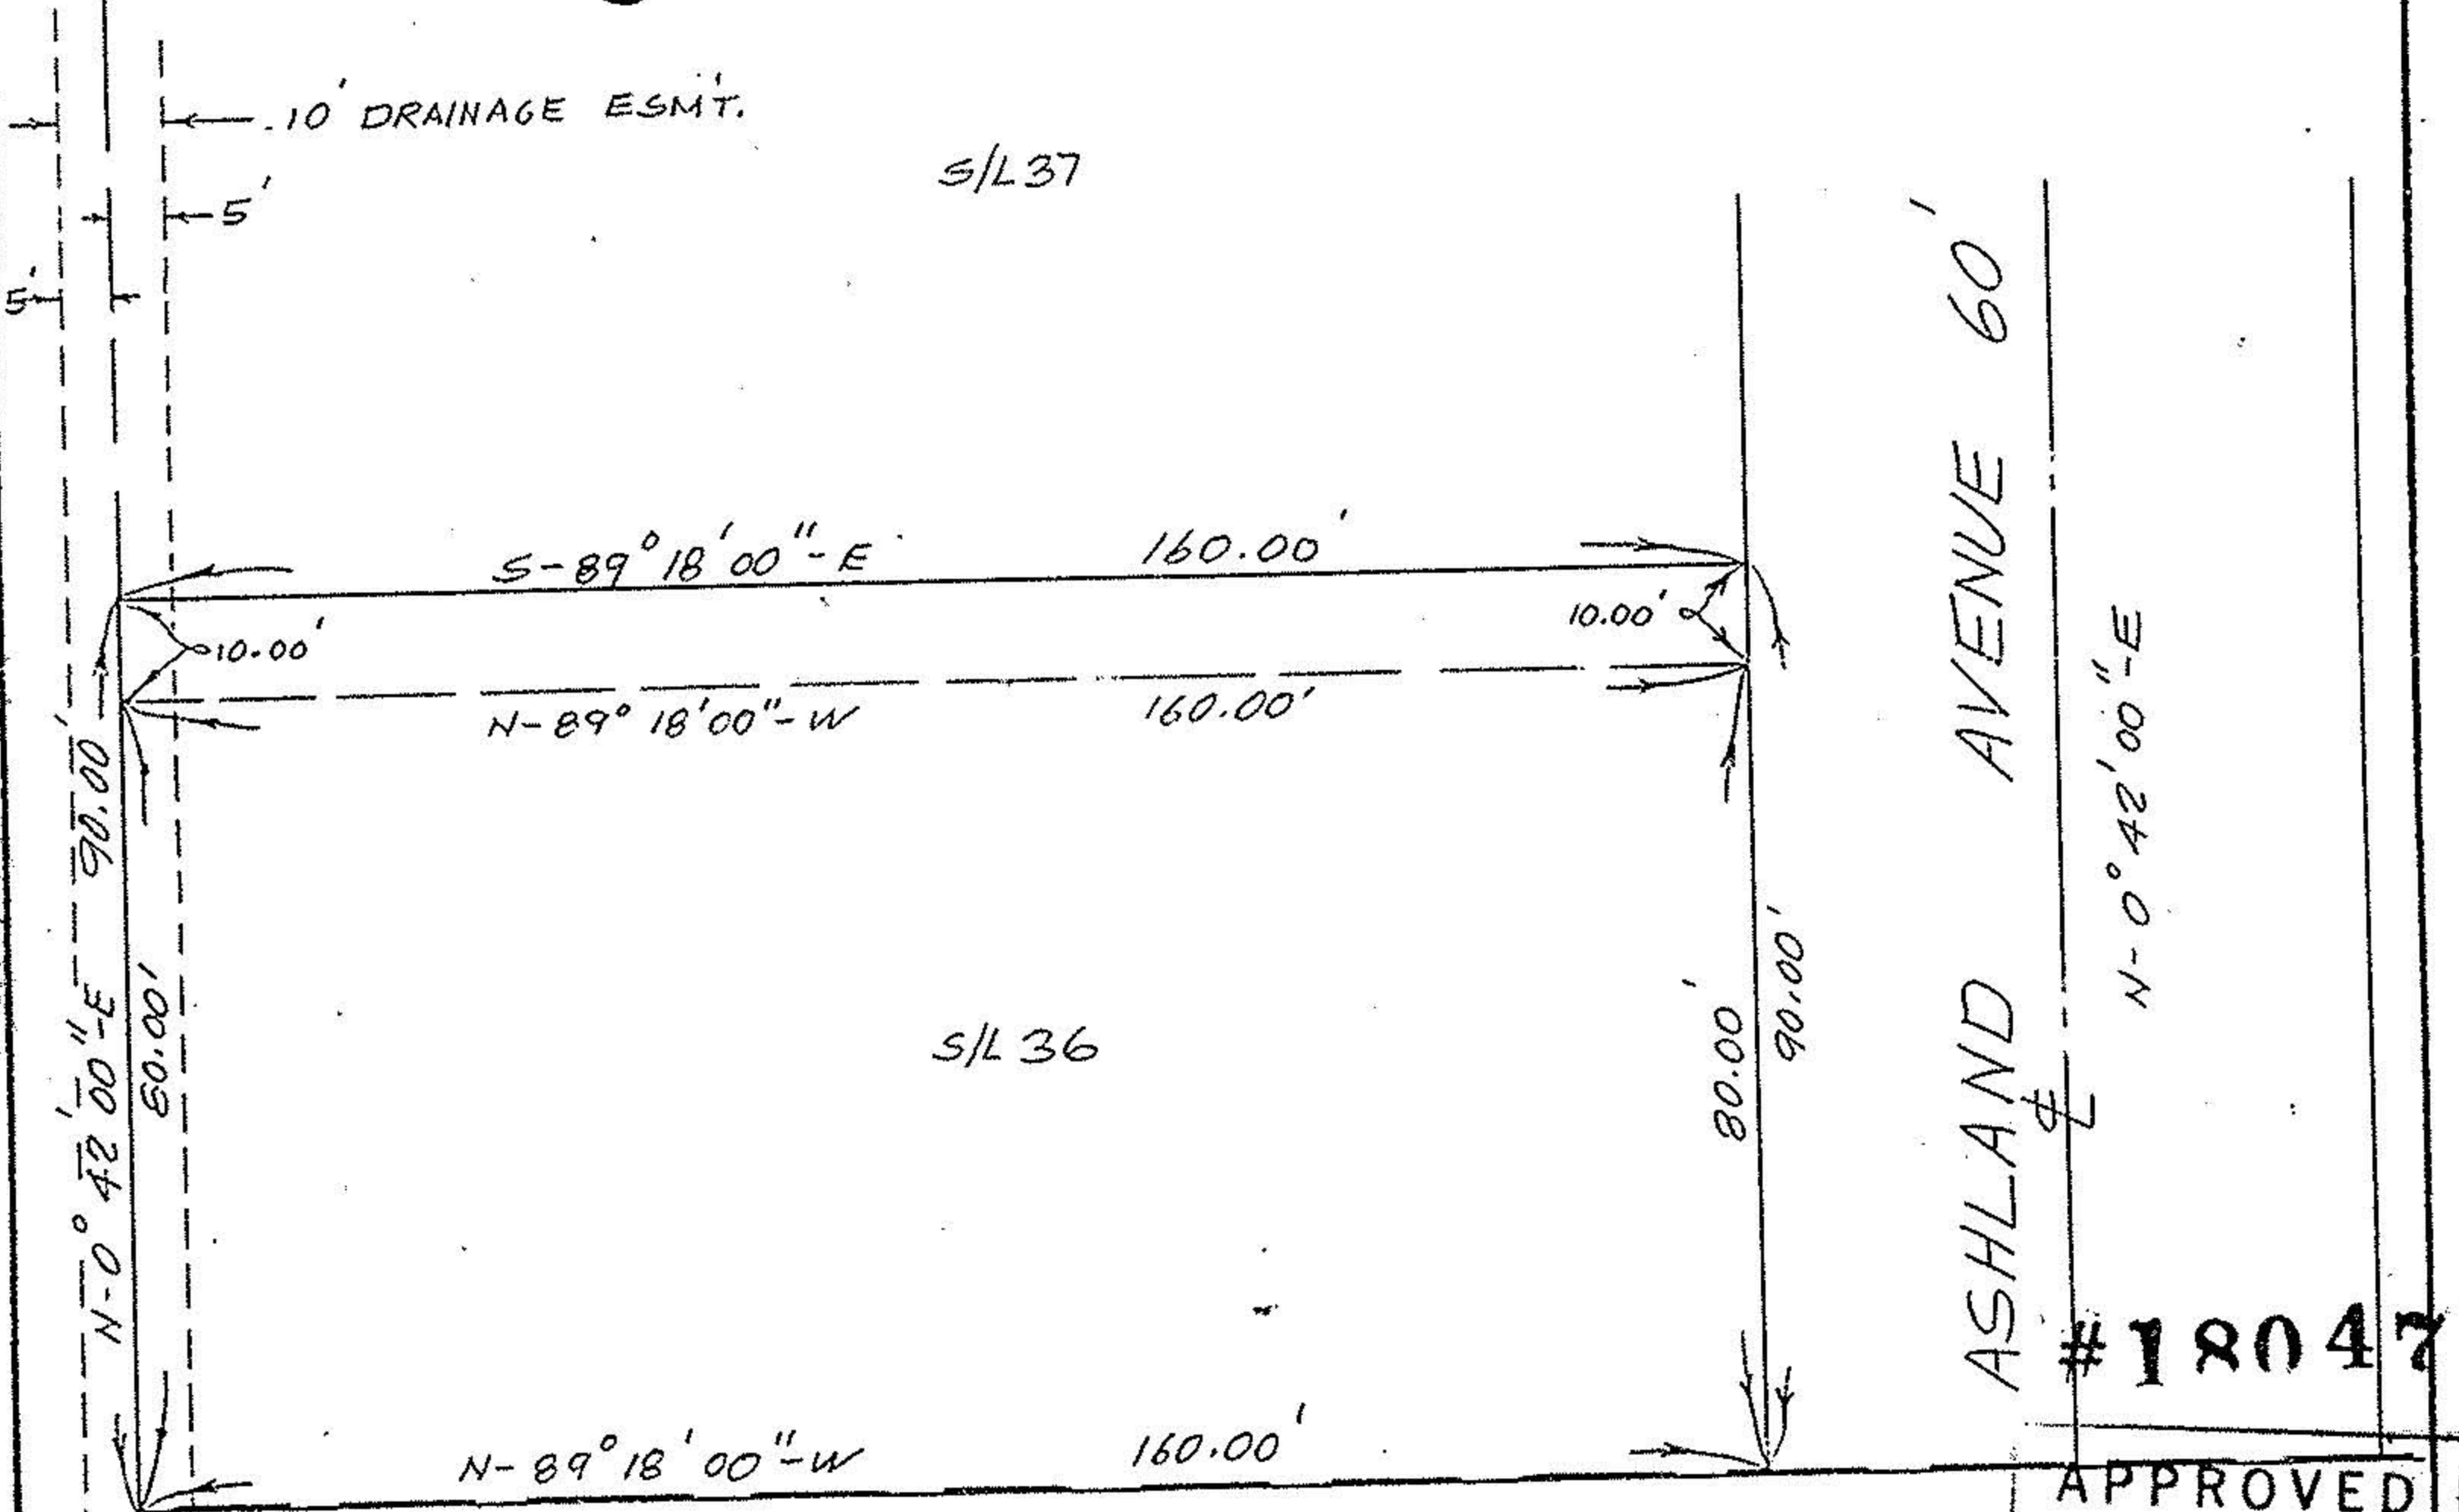

HIGHLAND DEVELOPMENT CO. D.V. 1419 P. 233-246


MARGARET S. SMITH et. al. D.V. 815 P. 10-00-005-A

APPROVED  
LORAIN CO.  
MAP DEPT.

DATE 7-27-88

BY Carol Francis

VOID AFTER # 18047

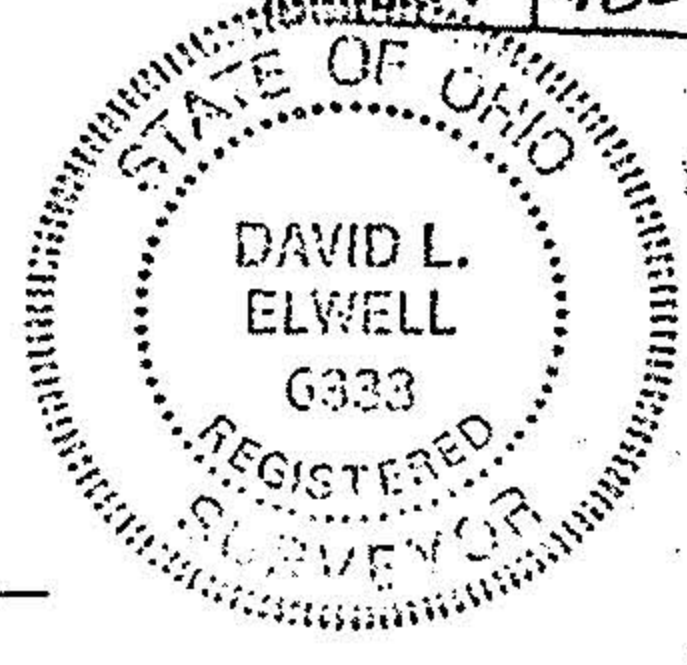

David Elwell

Prepared for: DALE YOST