

10-00-005-10-11-183

1769


10-00-005-10-11-183

APPROVED
LORAIN CO
MAP DEPT
DATE 9.4.87
PAGE 10-00-005-10-11-183
BY T. McMan
VOID AFTER

#17644

DONALD C. & ROBERT G. LIND
1720 A

10-00-005-10-11-183

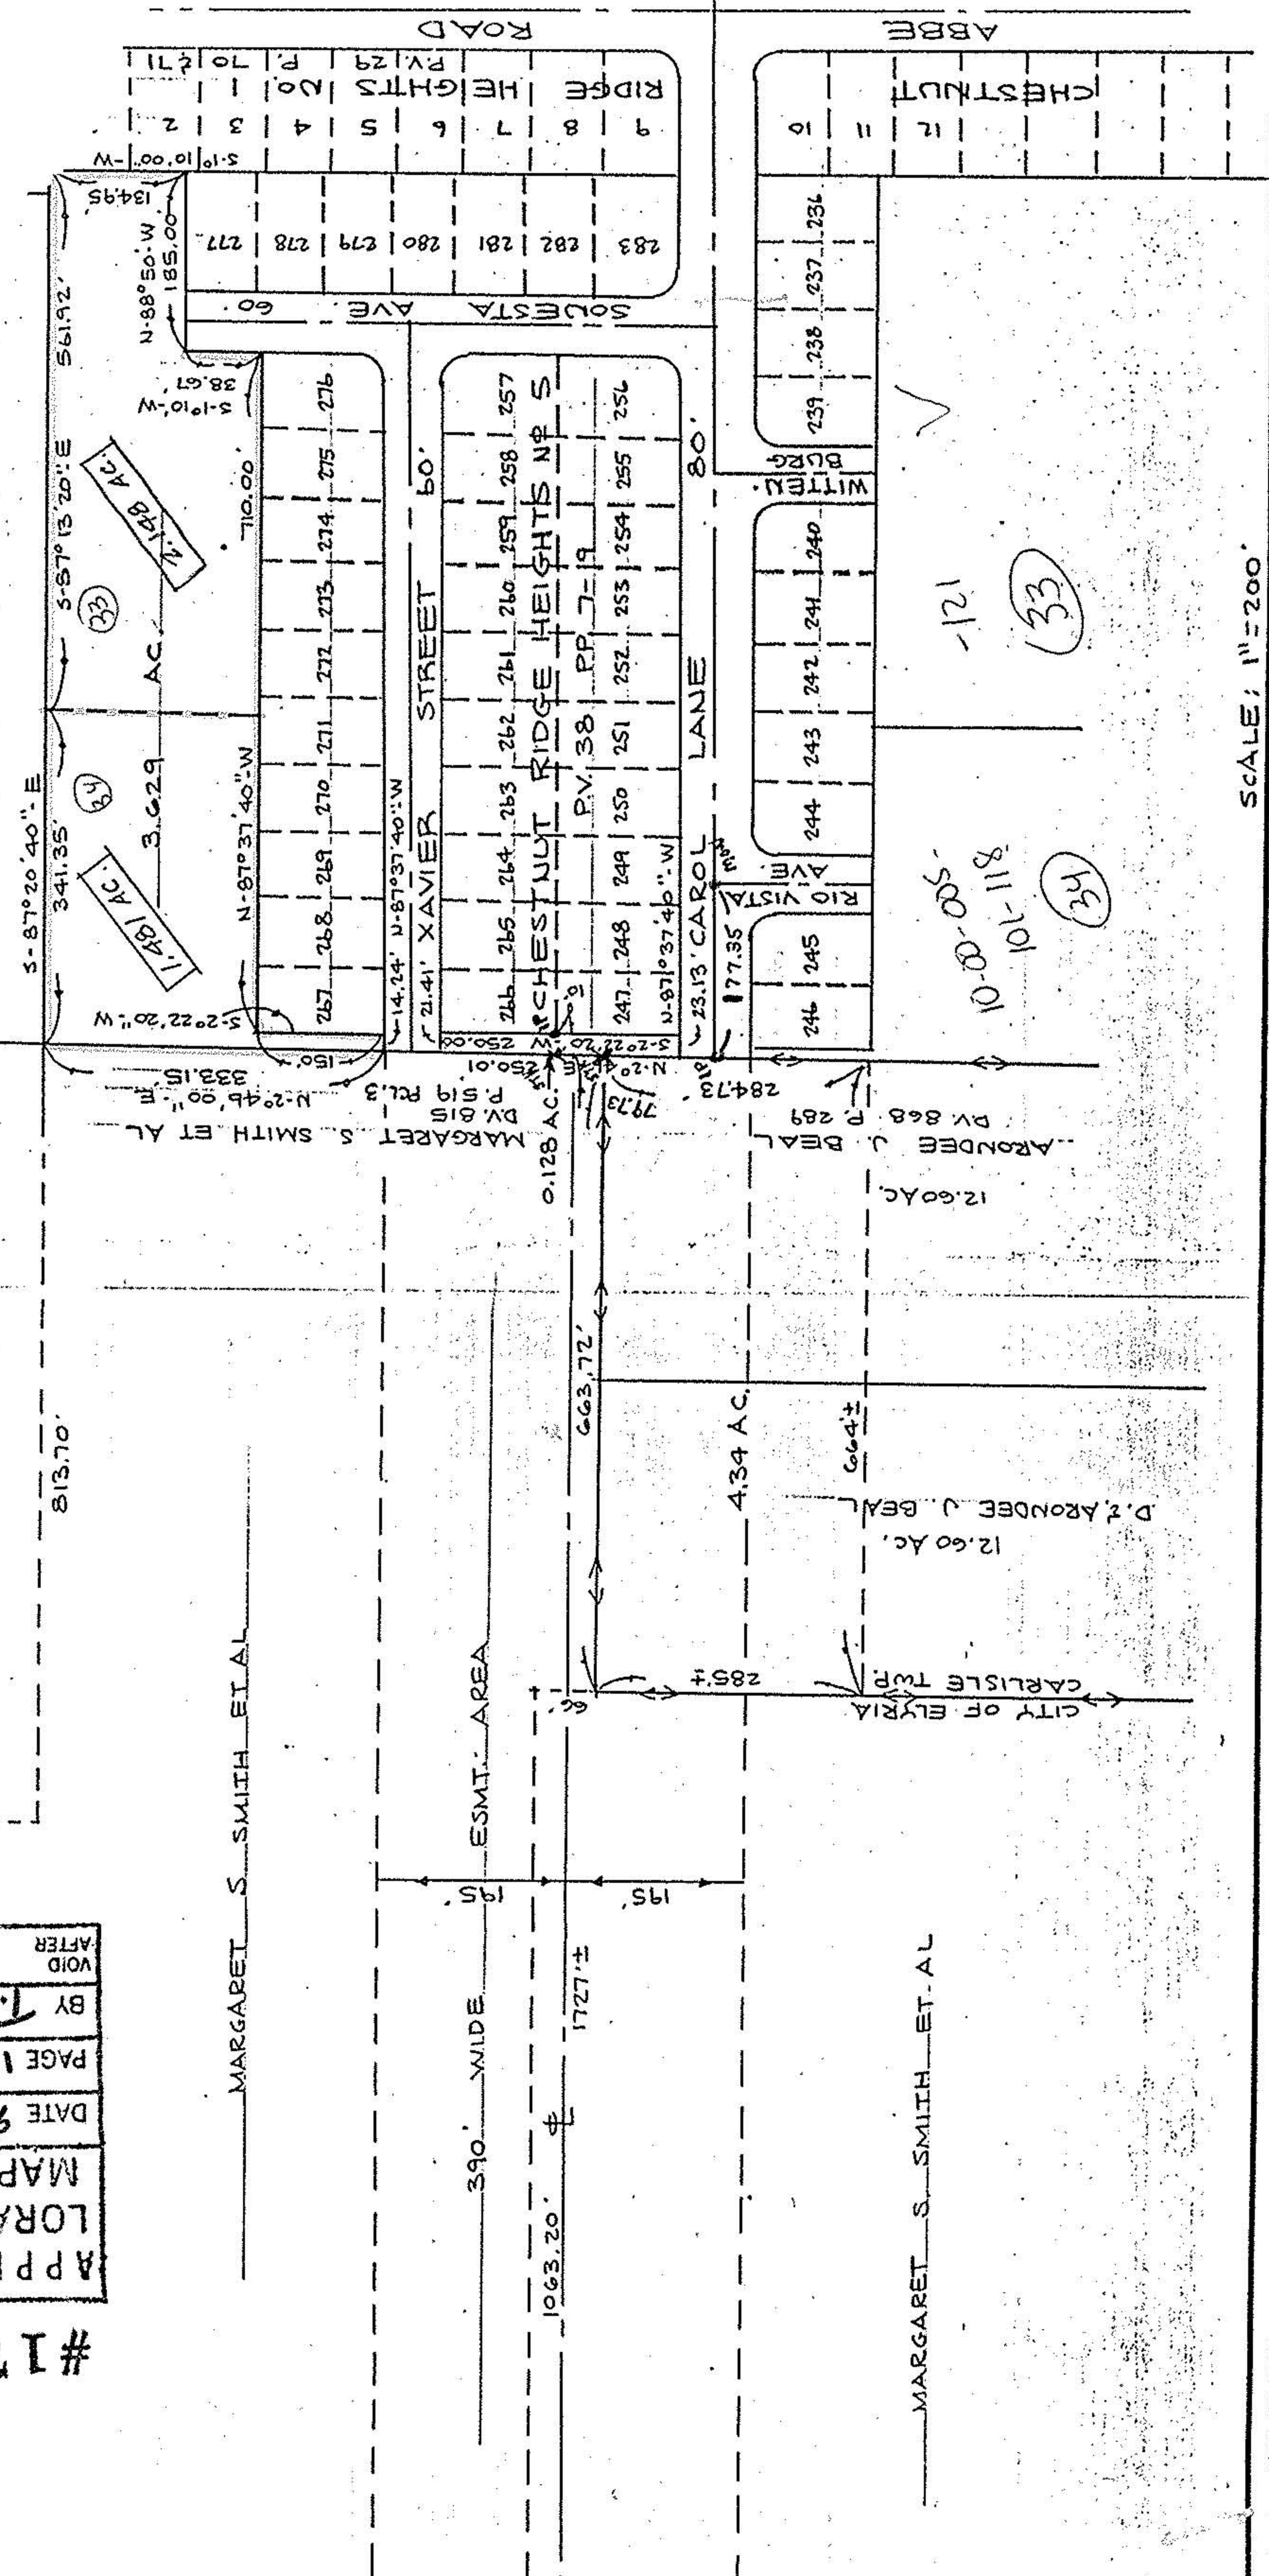


SCALE: 1"=200'

1.481
2.145
3.629

DONALD C. & ROBERT G. LIND
1720 A

10-00-005-10-11-183

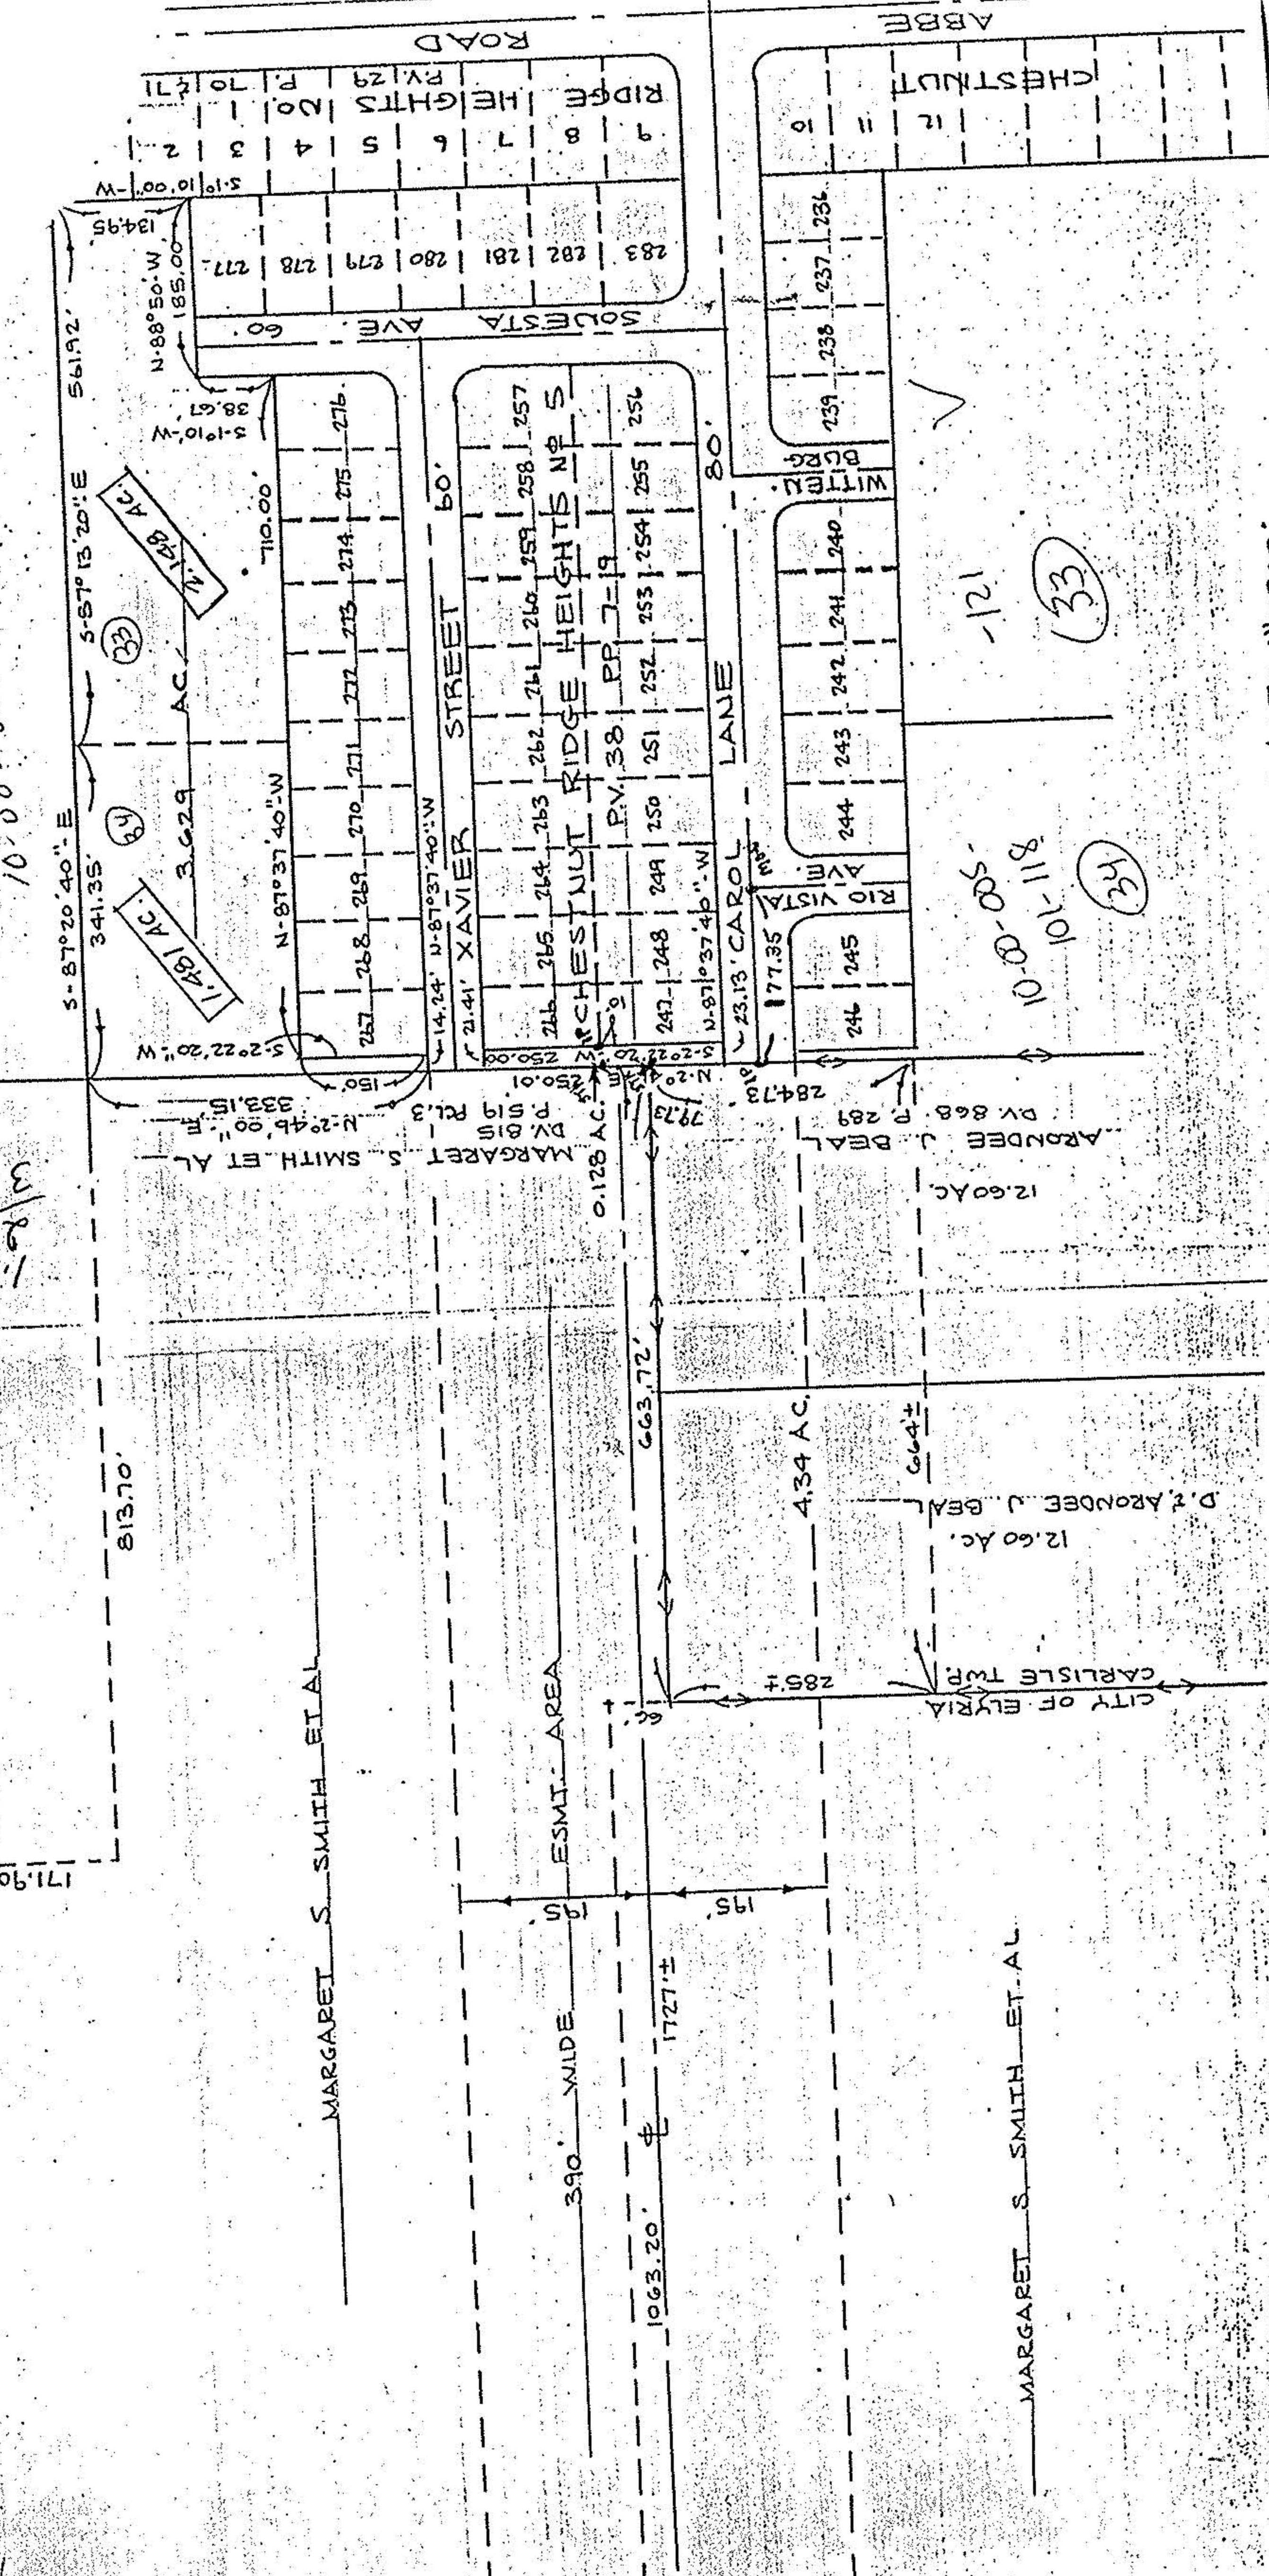

SCALE: 1"=200'