


MAP OF SURVEY AND LOT SPLIT

PREPARED FOR


RONALD AND LOIS A. BAKER

SITUATED IN THE TOWNSHIP OF BRIGHTON, COUNTY OF LORAIN, STATE OF OHIO AND BEING KNOWN AS PART OF ORIGINAL BRIGHTON TOWNSHIP LOT 17, TRACT 6 AND BEING KNOWN AS PART OF THOSE LANDS DEEDED TO RONALD AND LOIS A. BAKER IN DEED VOLUME 1288, PAGE 225 OF LORAIN COUNTY DEED RECORDS.

#01435	APPROVED LORAIN CO. MAP DEPT	DATE 8-5-03	PAGE 17-9	BY J.HATFIELD	#03-01435
--------	------------------------------------	-------------	-----------	---------------	-----------

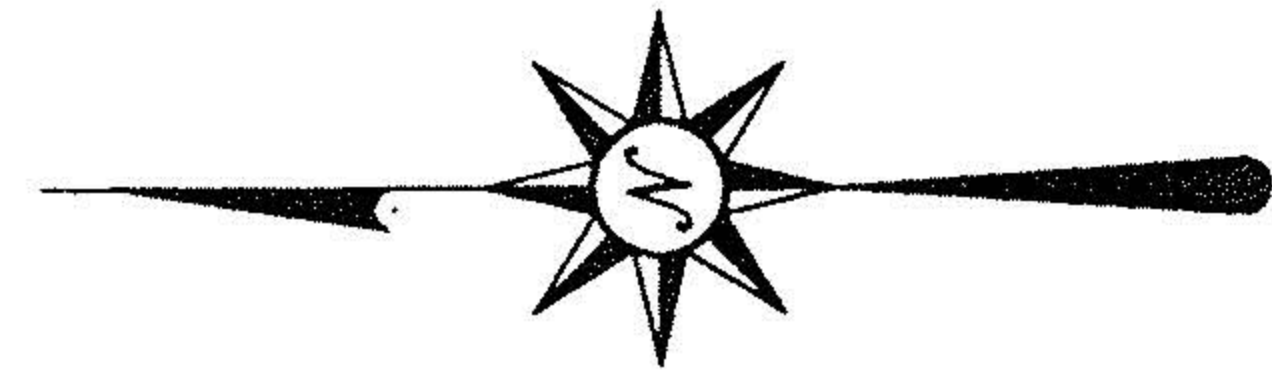

SCALE: 1" = 100'

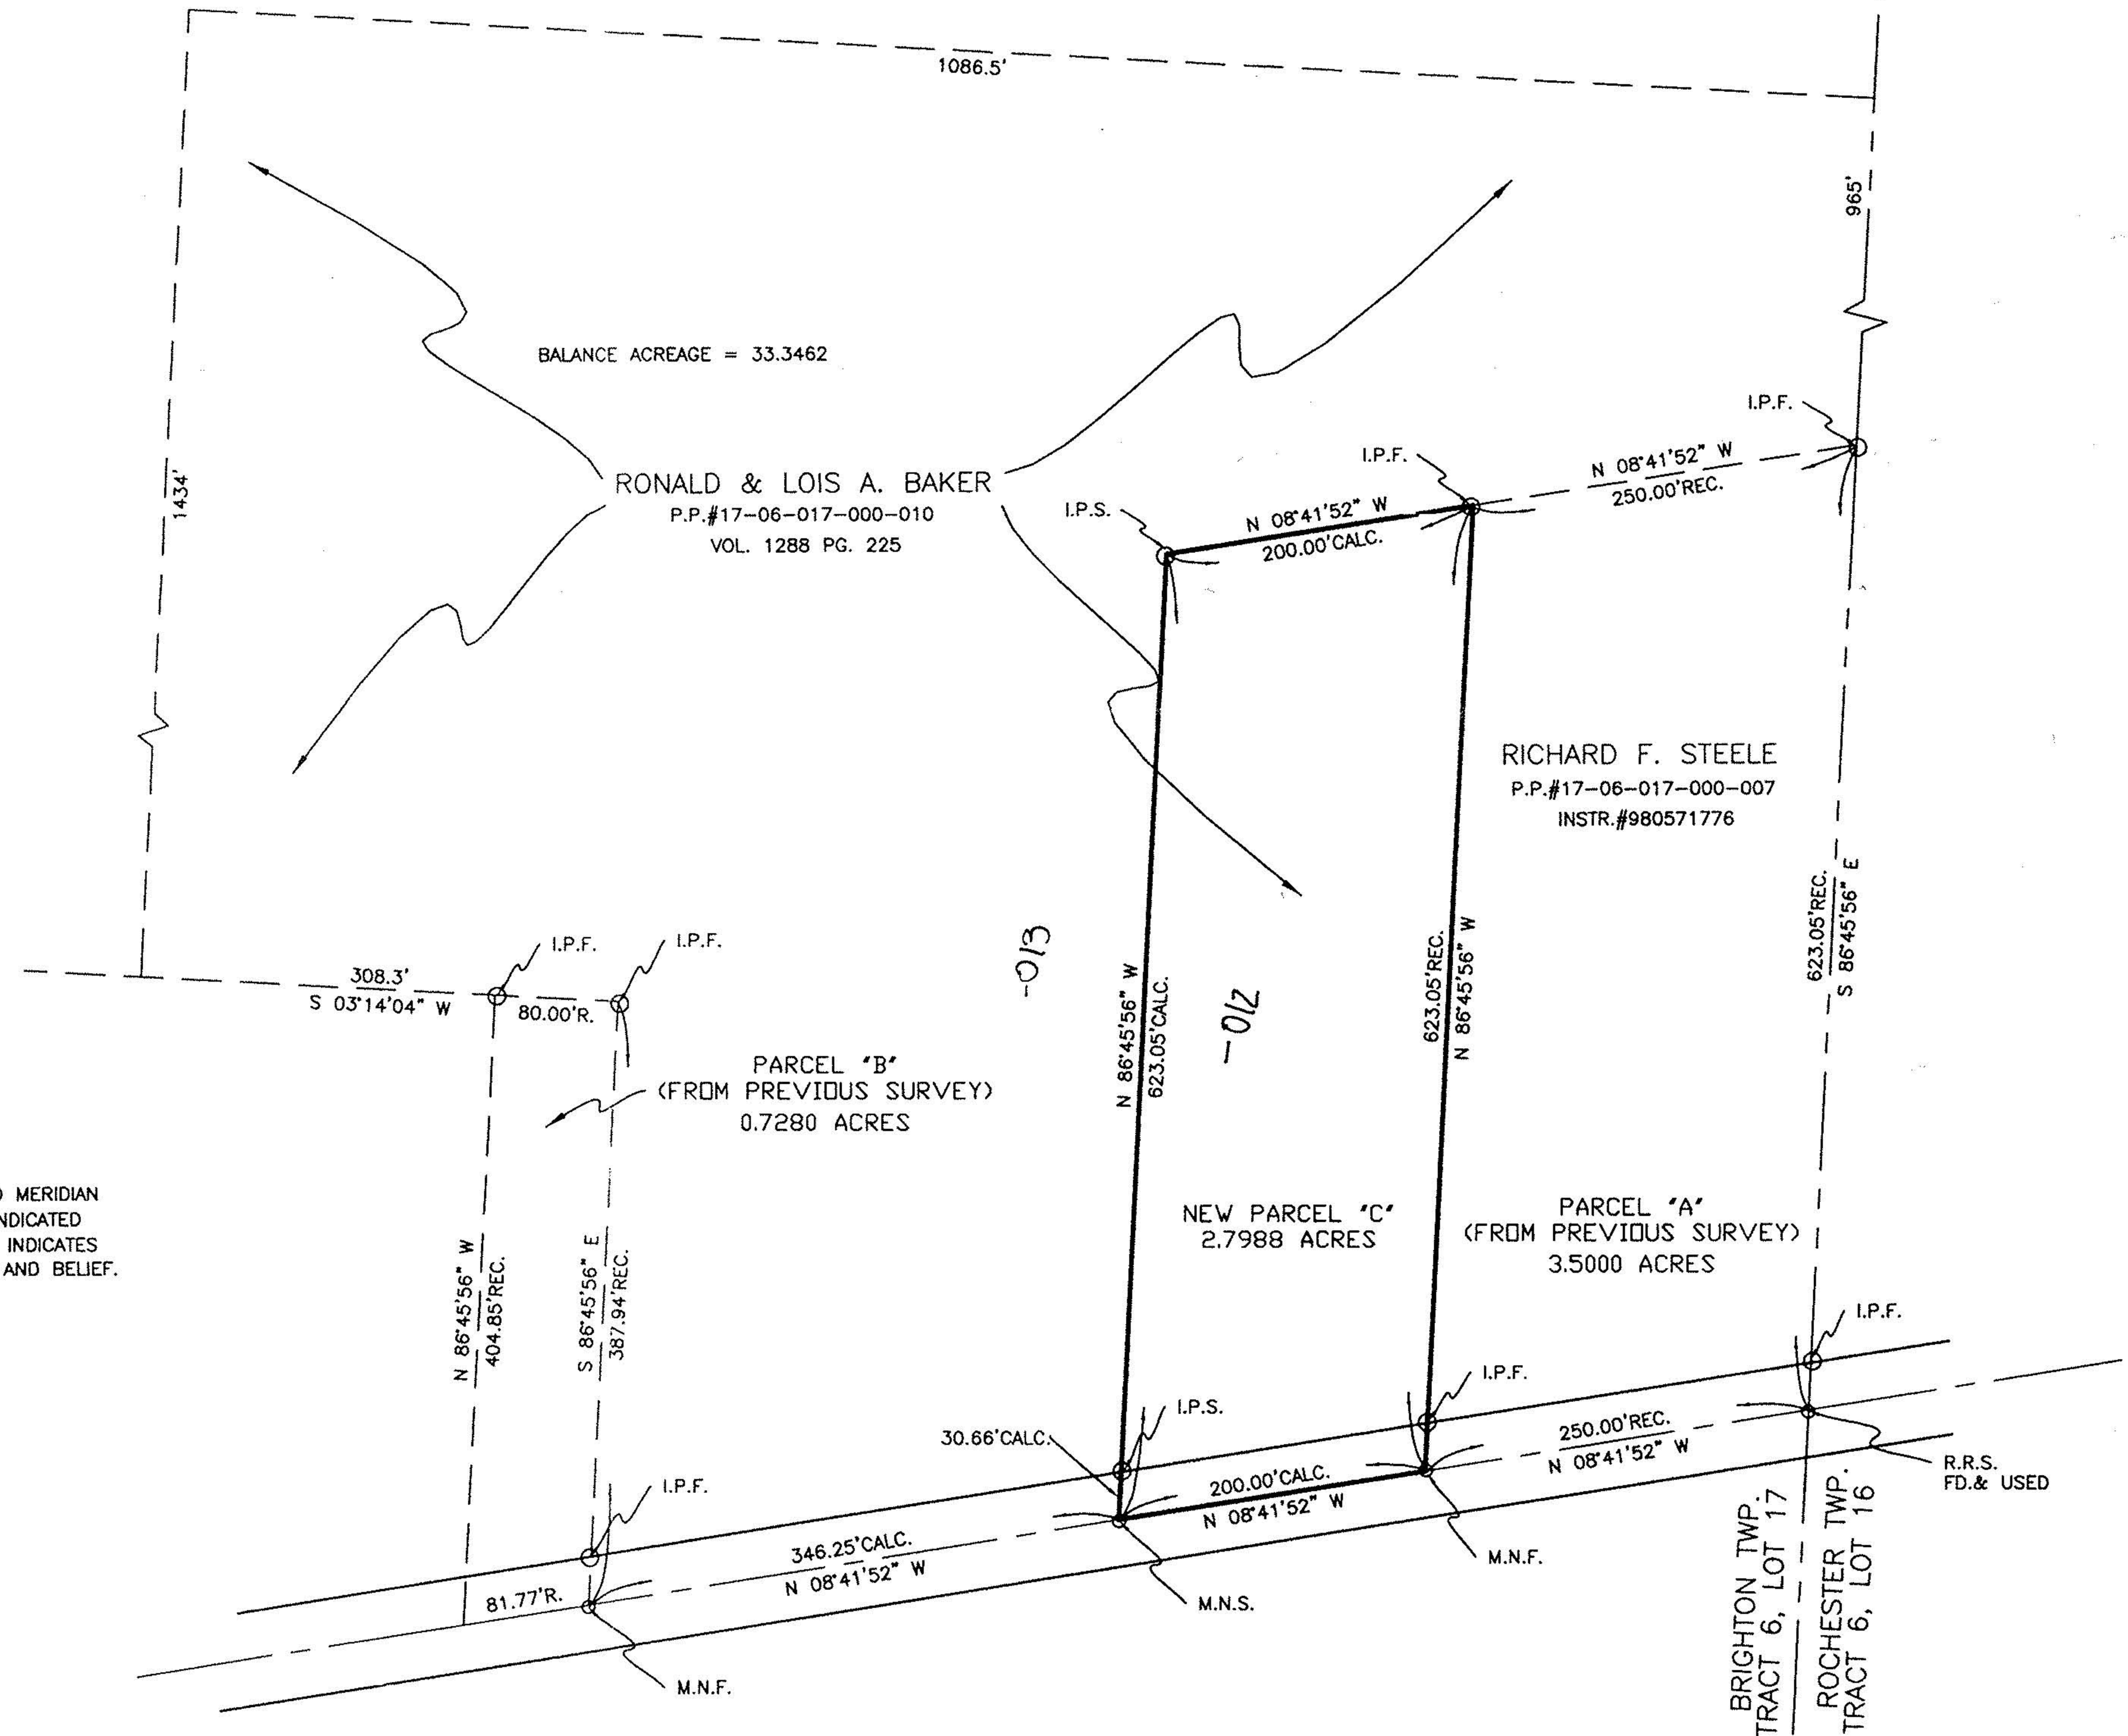

SURVEYOR'S STATEMENT

DISTANCES ARE EXPRESSED IN FEET AND DECIMAL PARTS THEREOF, BEARING ARE TO AN ASSUMED MERIDIAN AND ARE USED TO INDICATE ANGLES ONLY. PERMANENT MONUMENTS WERE FOUND OR SET AS INDICATED HEREON. —○— I.P.S. INDICATES A 5/8" IRON PIN WITH IDENTIFICATION CAP SET. —○— M.N.S. INDICATES A MAGNETIC NAIL SET. ALL OF WHICH I DECLARE TO BE CORRECT TO THE BEST OF MY ABILITY AND BELIEF.

Thomas M. Snezek
THOMAS M. SNEZEK, R.L.S. 7051

5-9-03
DATE

