



# KLEINEDER-SCHMIDT and ASSOCIATES

ENGINEERS — SURVEYORS — CONSULTANTS IN LAND PLANNING  
ELYRIA · NORWALK · MEDINA · OHIO

# SURVEY


Sublot(s) \_\_\_\_\_  
Subd'n \_\_\_\_\_

Township CARLISLE  
Orig. Lot(s) \_\_\_\_\_  
County of LORAIN  
Corporation \_\_\_\_\_

Tract \_\_\_\_\_  
Sec. 4 4 5  
State of Ohio

10-00-004-131  
10-00-005-105

10-00-004-H  
10-00-005-E

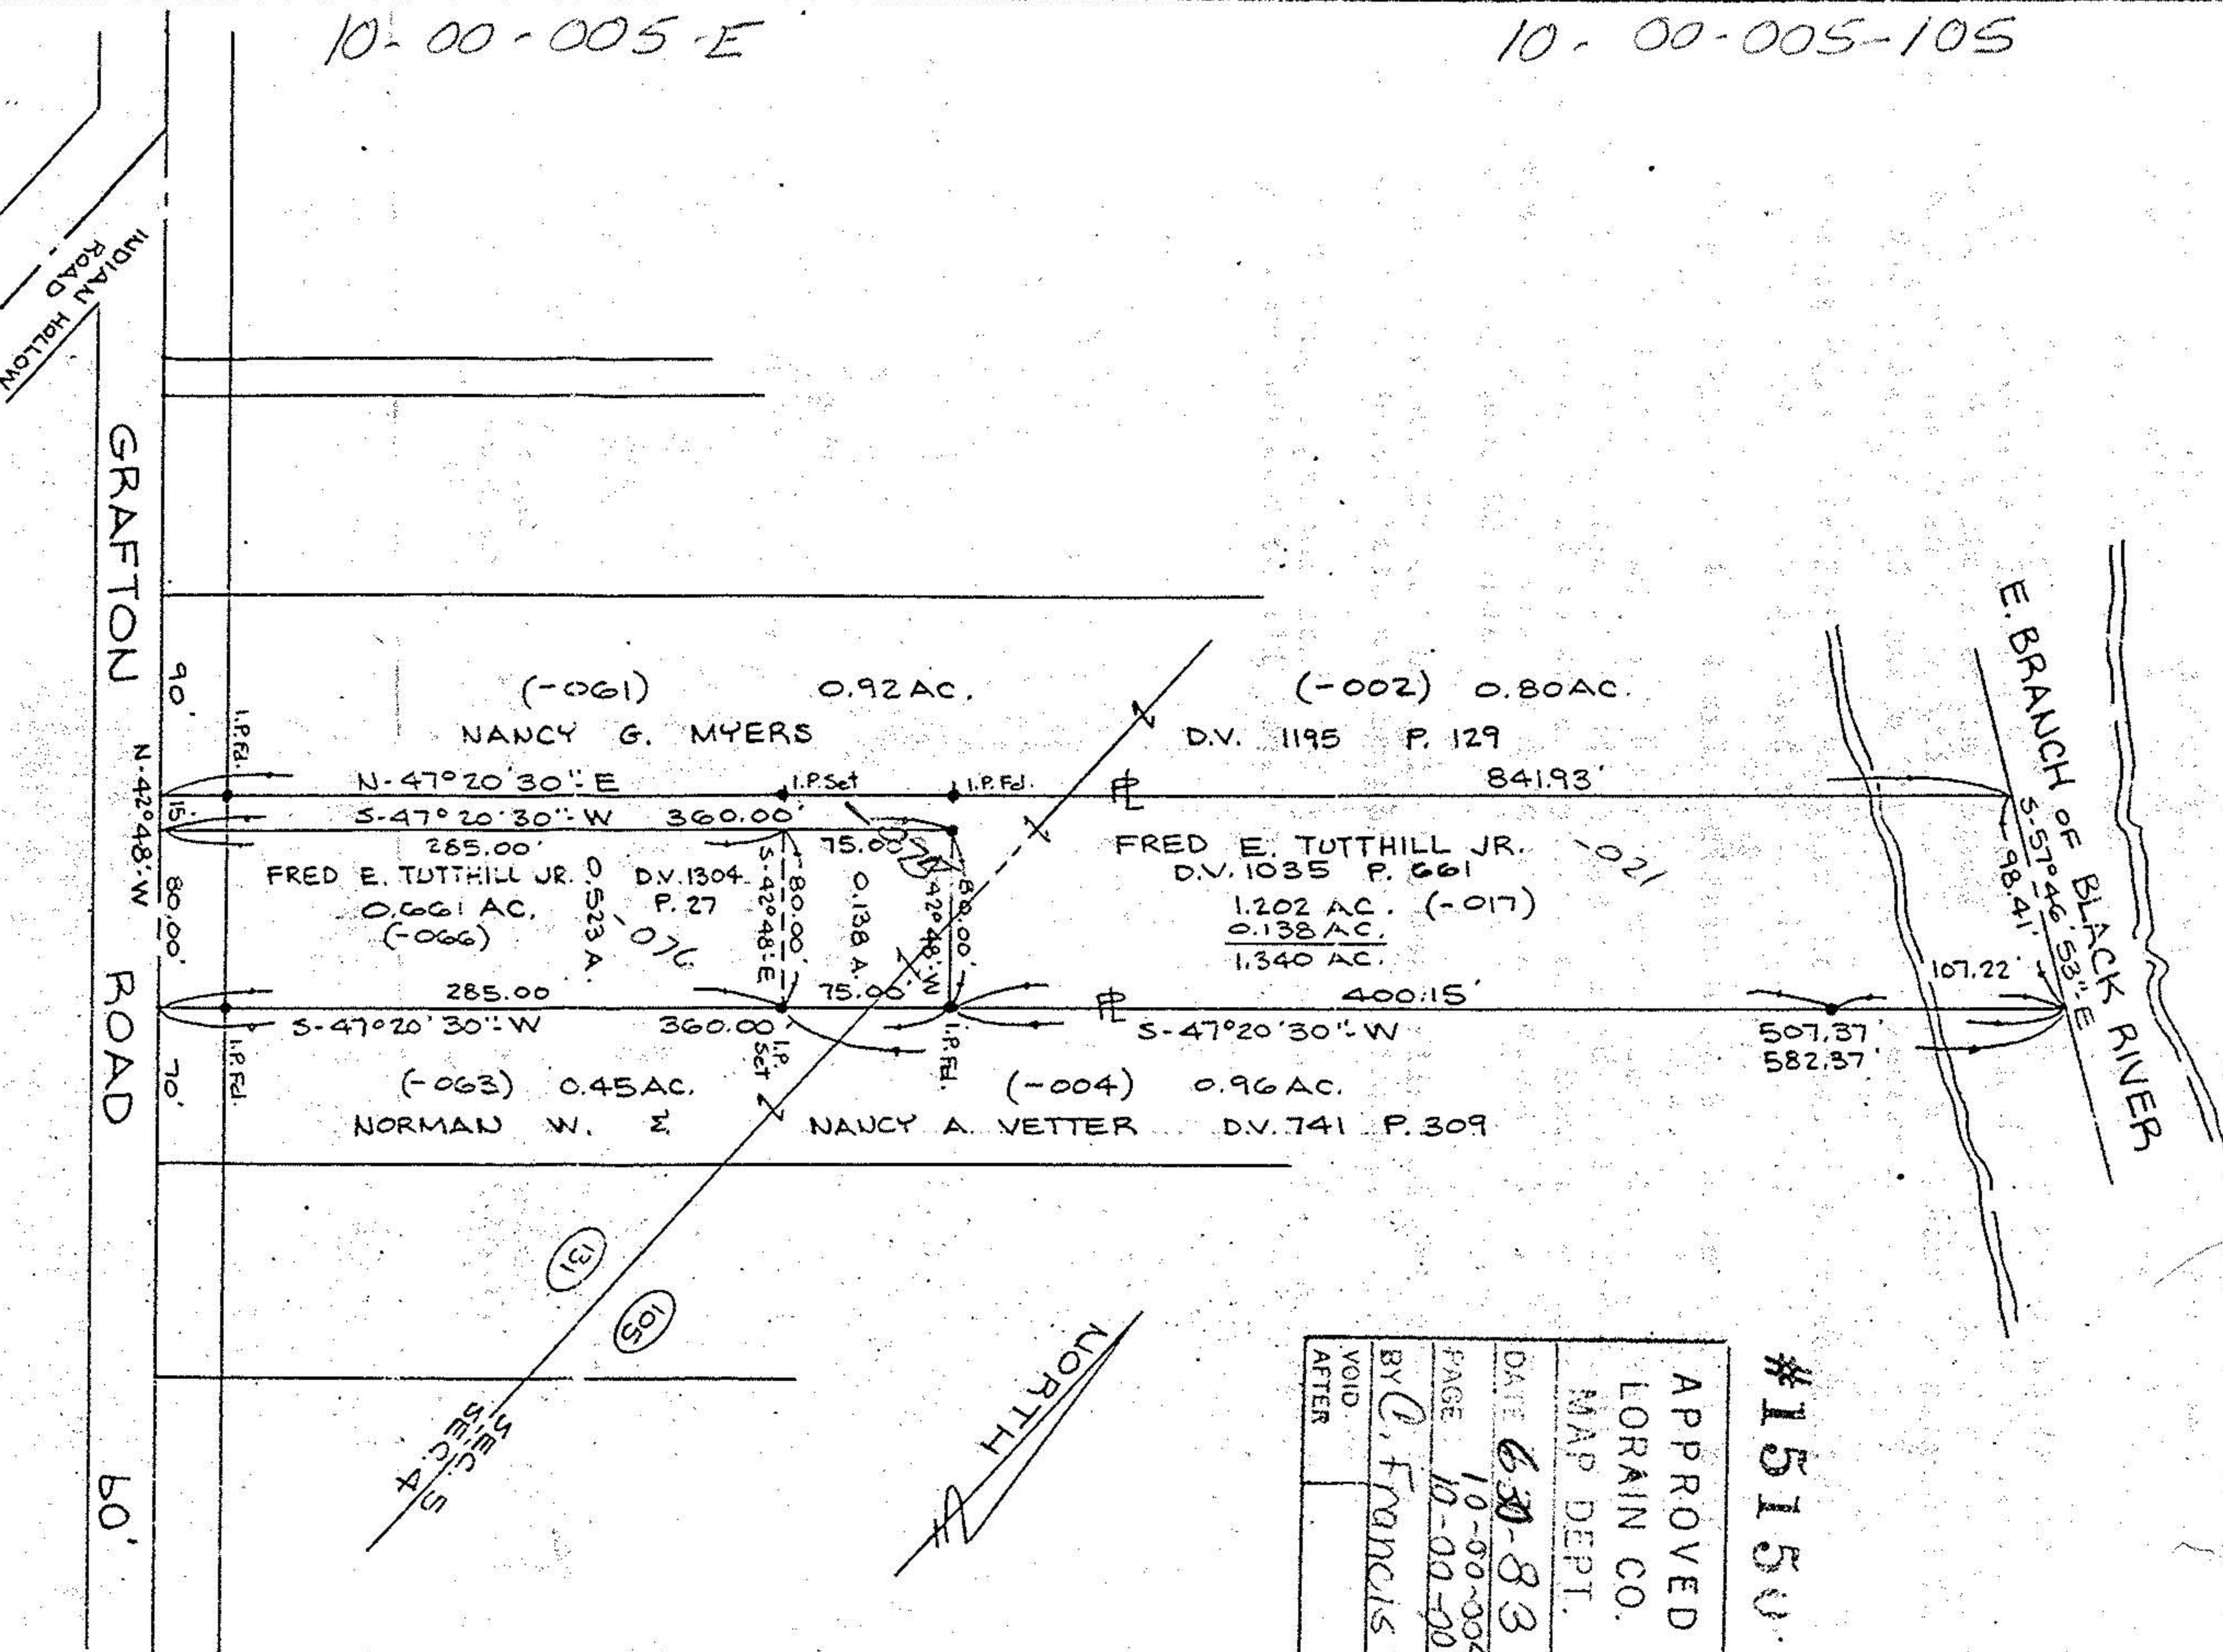

#15150

APPROVED  
LORAIN CO.  
MAP DEPT.

DATE 6-30-83  
PAGE 10-00-004-H  
BY C. Francis  
VOID AFTER \_\_\_\_\_

Prepared for: F.E. TUTTHILL JR.  
1908 1/2 GRAFTON ROAD  
ELYRIA, OHIO 44035

Scale: 1"=100'

Date: \_\_\_\_\_

Drawn by: \_\_\_\_\_