



#00233-A

APPROVED
 LORAIN CO.
 MAP DEPT.
 DATE 10/27/99
 DATE 1100-076-A
 BY T. [Signature]
 00233-A

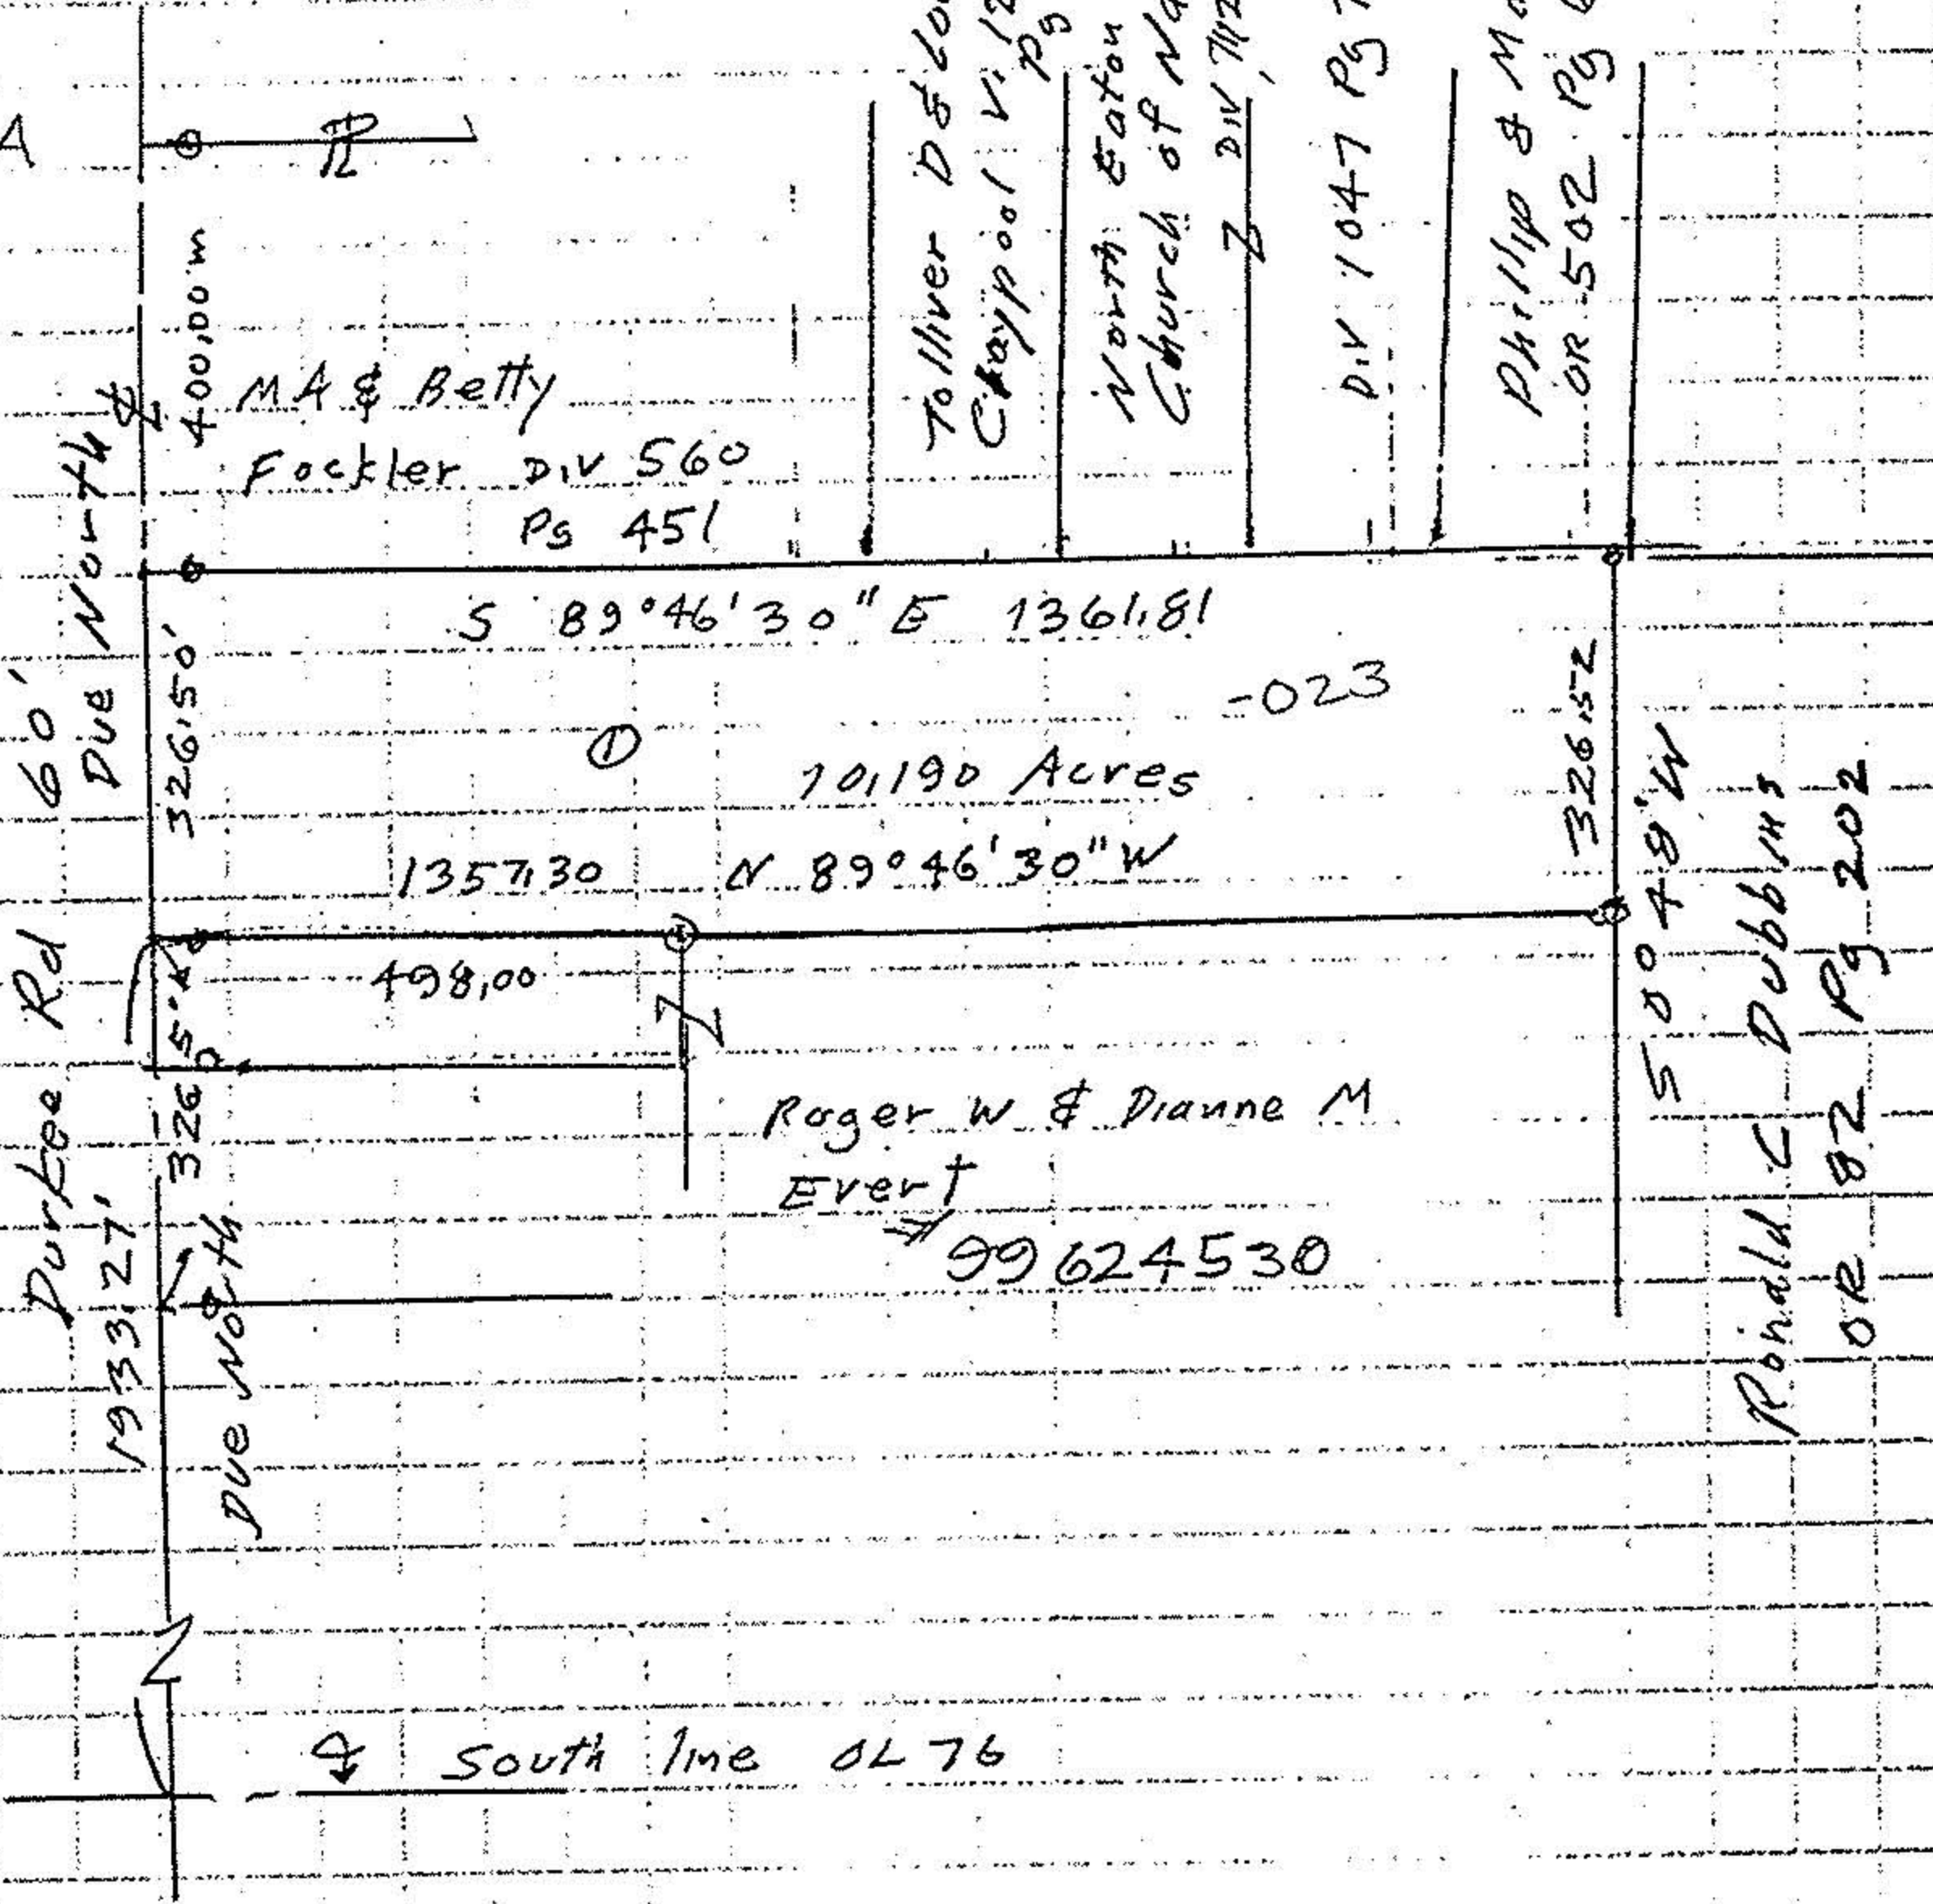

① John W & Alma E Butchet
 OR 275 Pg 468

- o iron pins fd
- o iron pins set

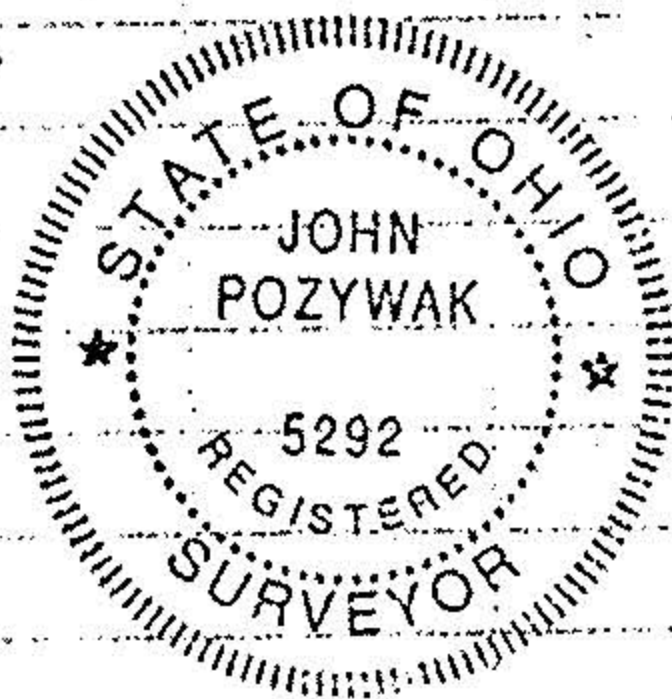

Survey of
 PPN 1100 076 000 023
 Butchet Property
 Original Lot 76
 Eaton Township
 Lorain County Ohio
 Scale 1" = 300' Sept 1999

John Pozywak