

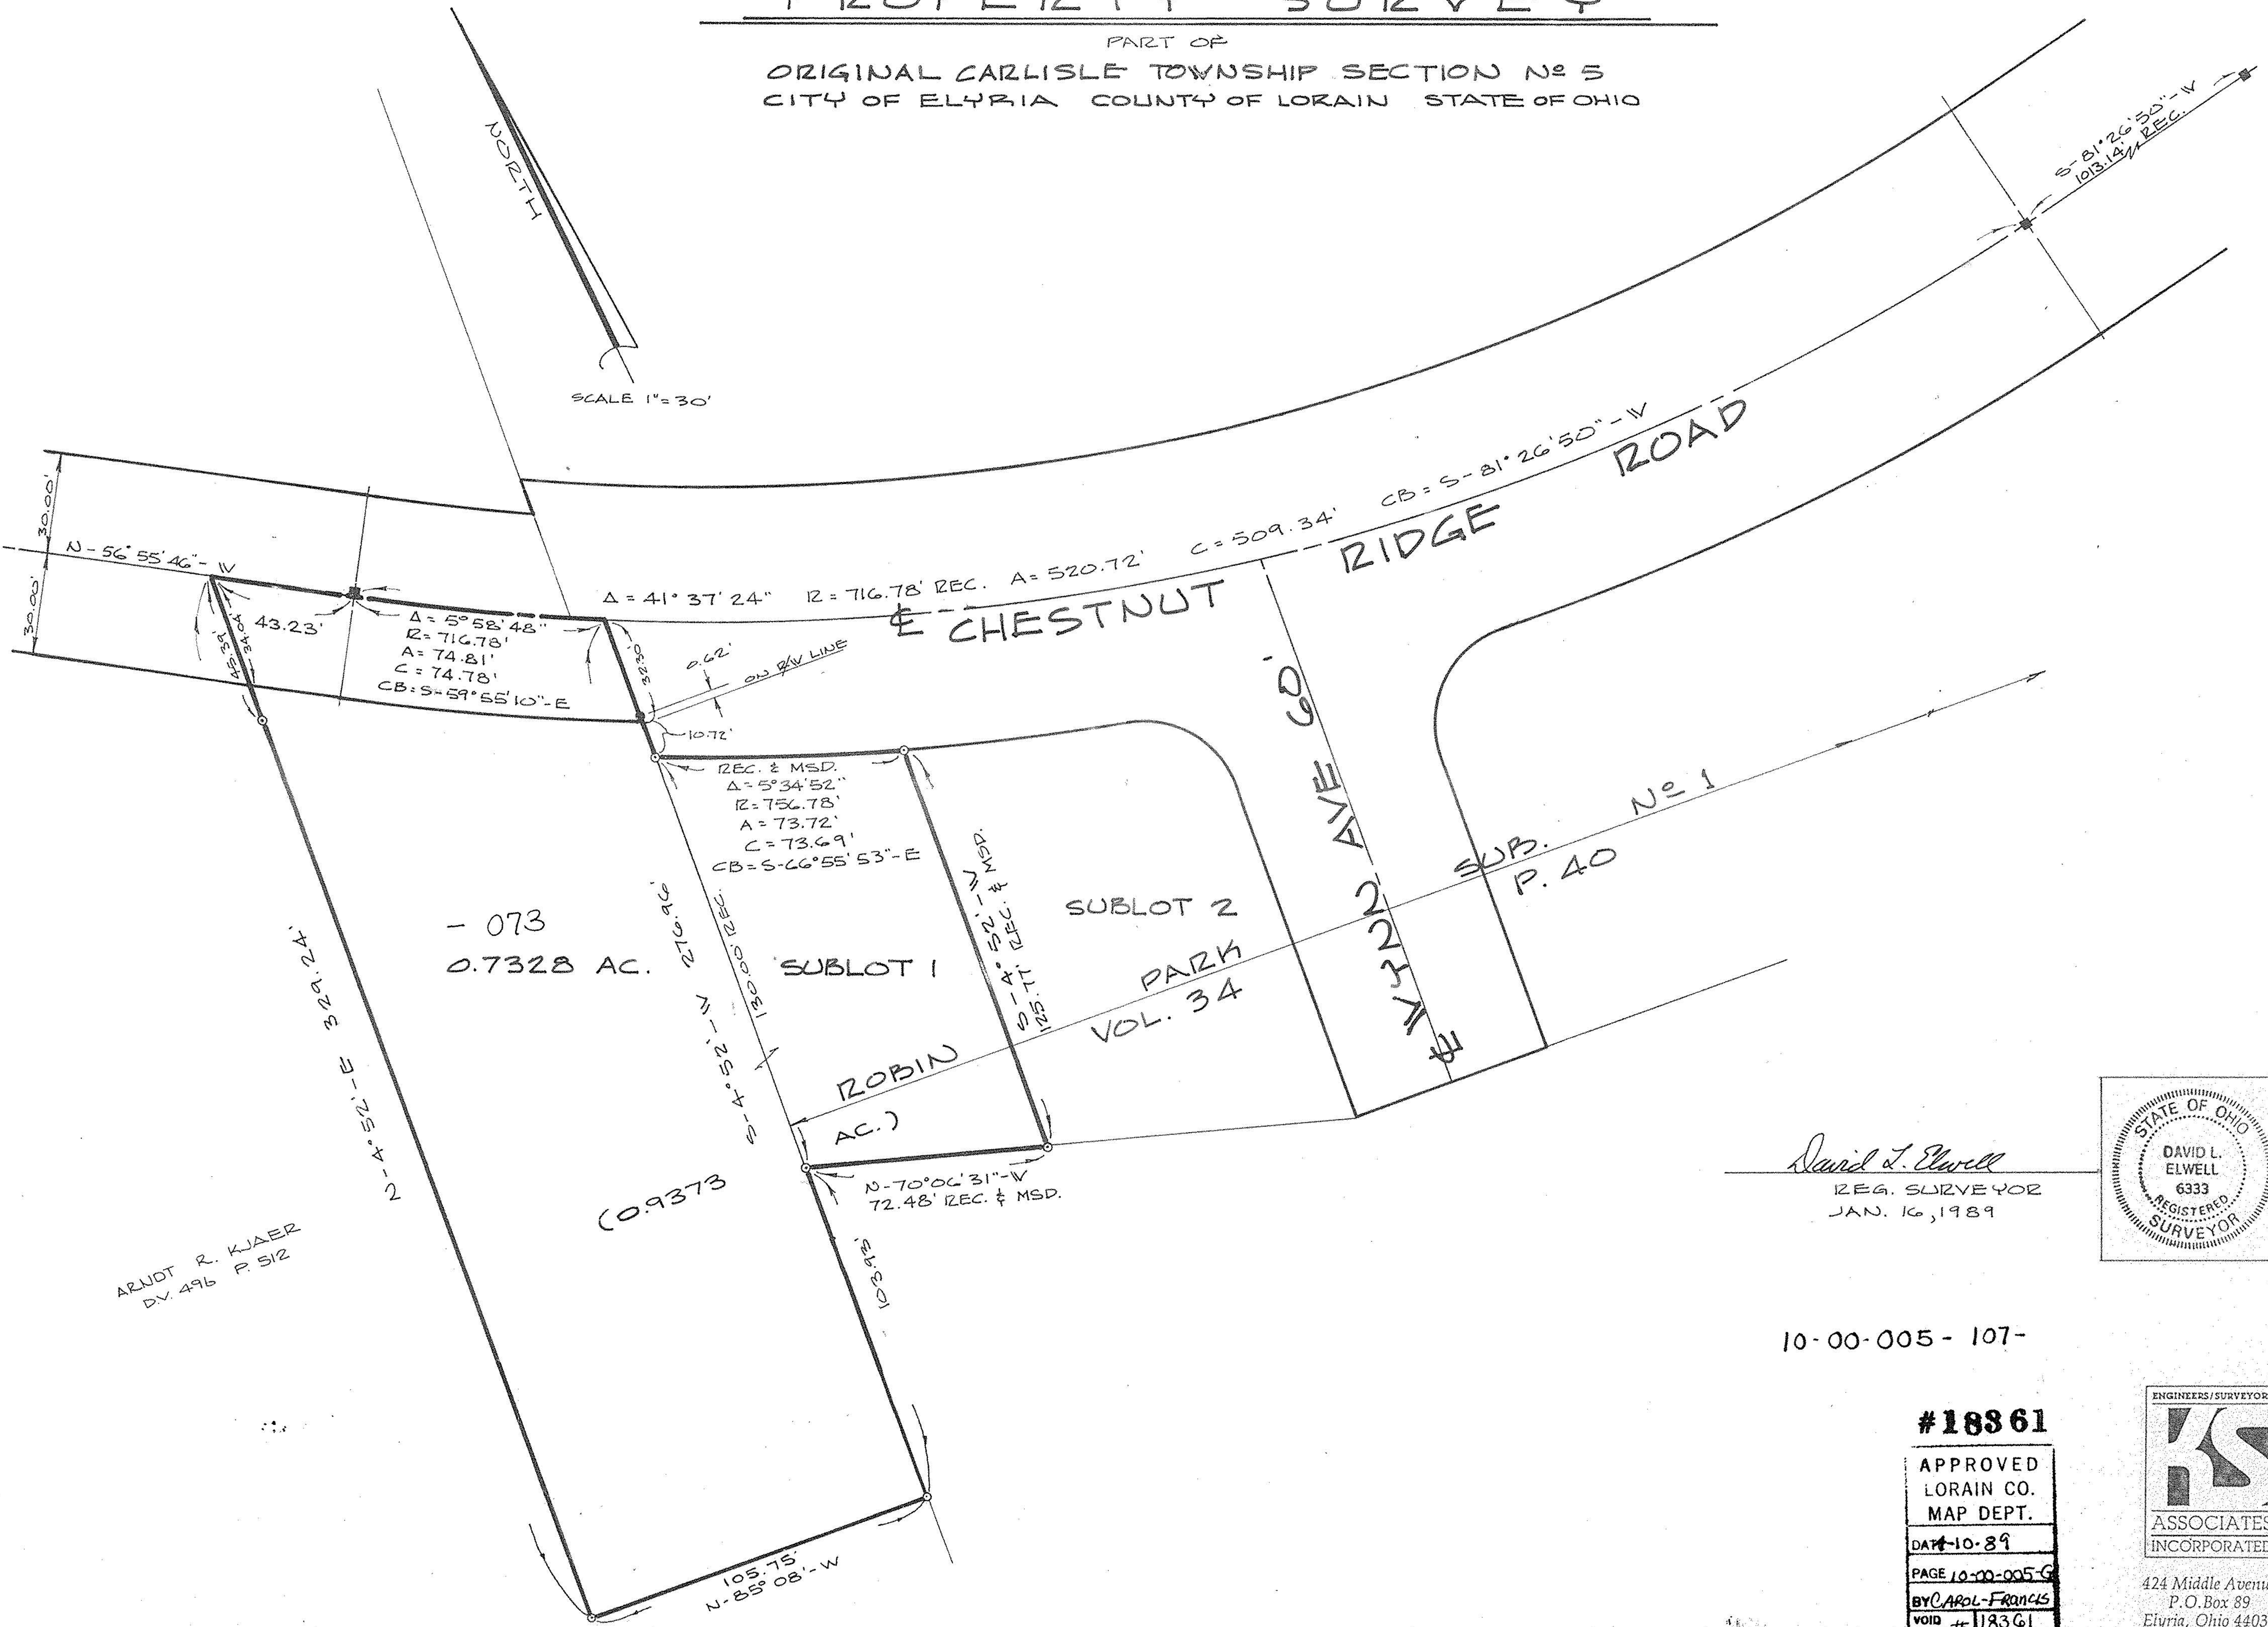


PROPERTY SURVEY
 PART OF
ORIGINAL CARLISLE TOWNSHIP SECTION No 5
 CITY OF ELYRIA COUNTY OF LORAIN STATE OF OHIO

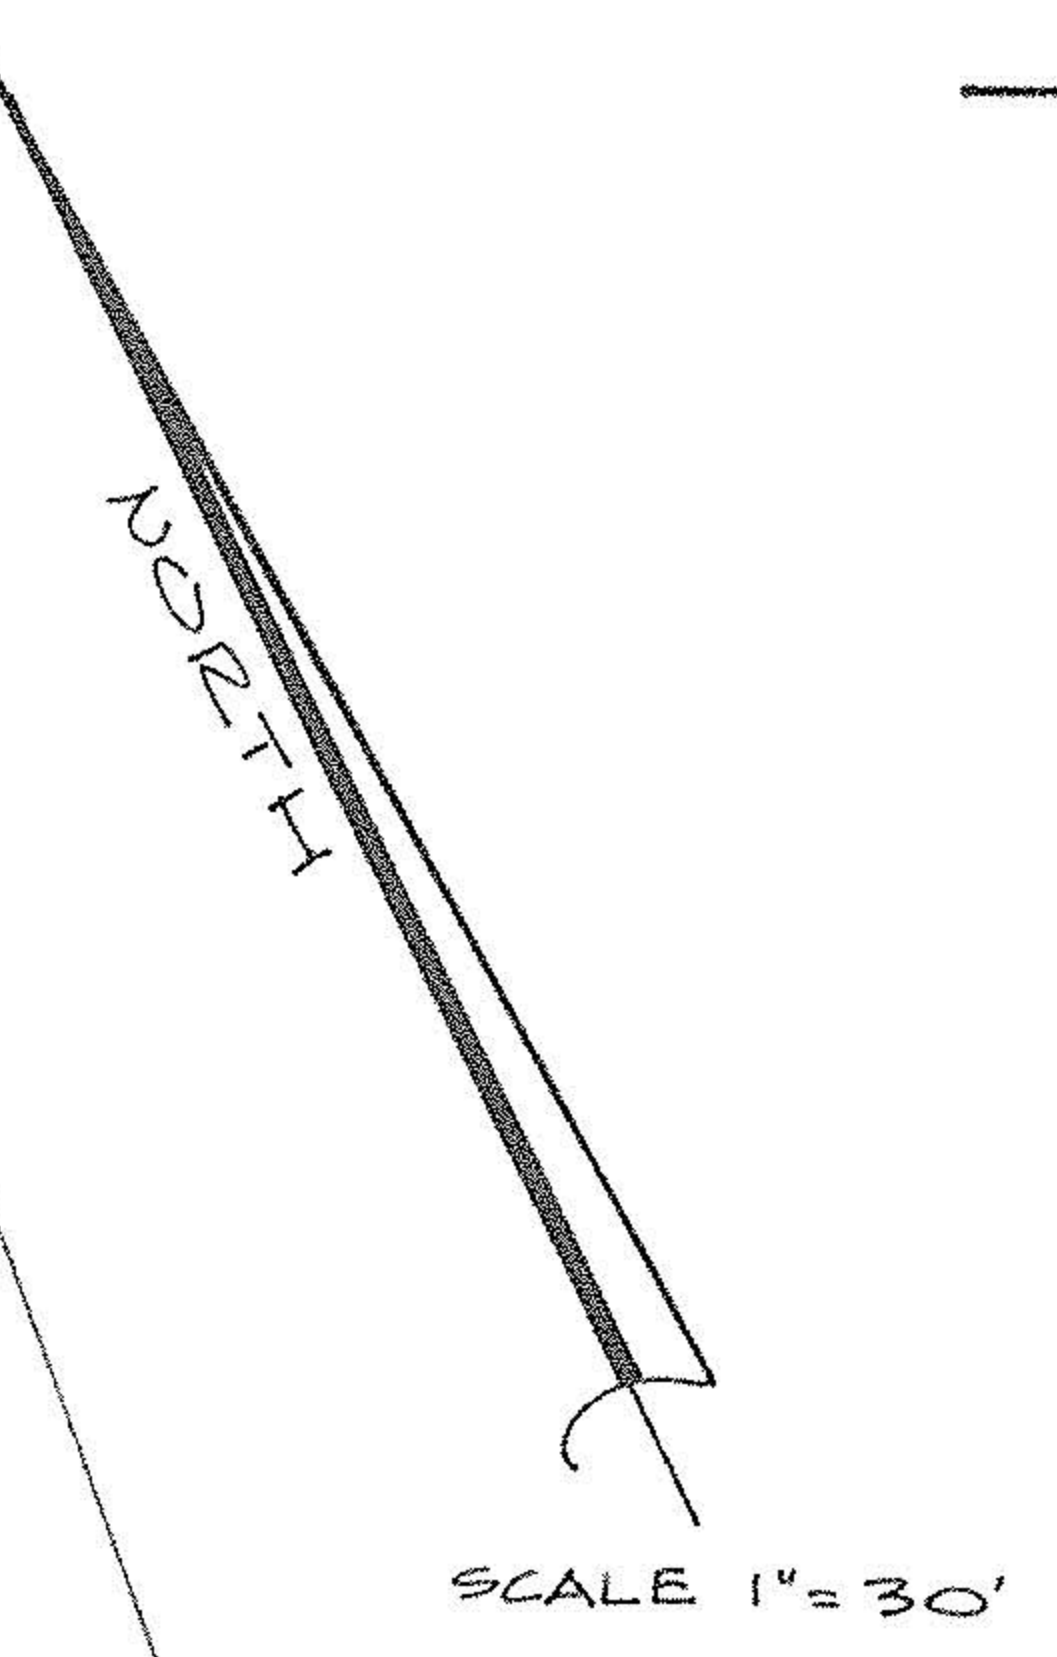


ARNDT R. KJAER
 DV. 496 P. 512

David L. Elwell
 REG. SURVEYOR
 JAN. 16, 1989

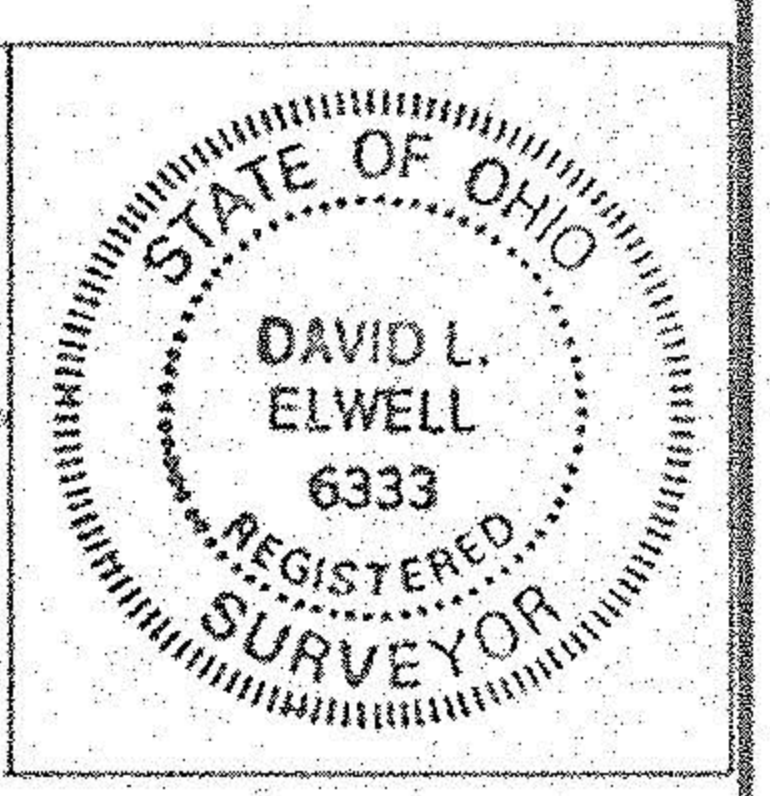

10-00-005-107-

#18361
 APPROVED
 LORAIN CO.
 MAP DEPT.
 DATE 10-89
 PAGE 10-00-005-G
 BY CAROL-FRANCIS
 VOID AFTER # 18361

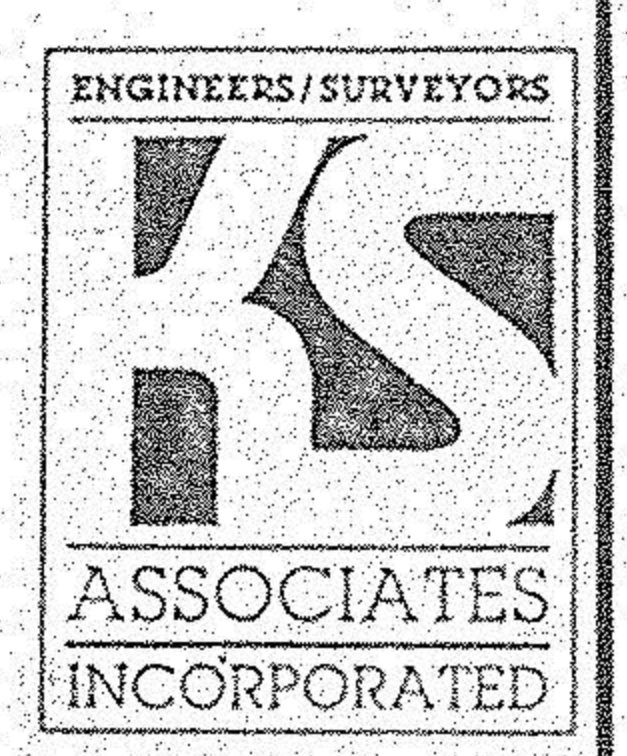

424 Middle Avenue
 P.O. Box 89
 Elyria, Ohio 44036