



KLEINOEDER-SCHMIDT

and ASSOCIATES

ENGINEERS — SURVEYORS — CONSULTANTS in LAND PLANNING

ELYRIA · NORWALK · MEDINA

OHIO

PLOT, PLAN

JOB No 73-352


SUBLOT 30 & 31

SUBDIVISION ROBIN PARK SUBDN NO. 2 - P.V. 34 P. 41 - ELYRIA, OHIO

OTHER PART OF CARLISLE TWP. SEC. 5 - LORAIN CO. - STATE OF OHIO

15709
10-00-005-107
10-00-0057

DRIFTWOOD BAY DEVELOPMENT CO.
D.V. 1239 P. 109

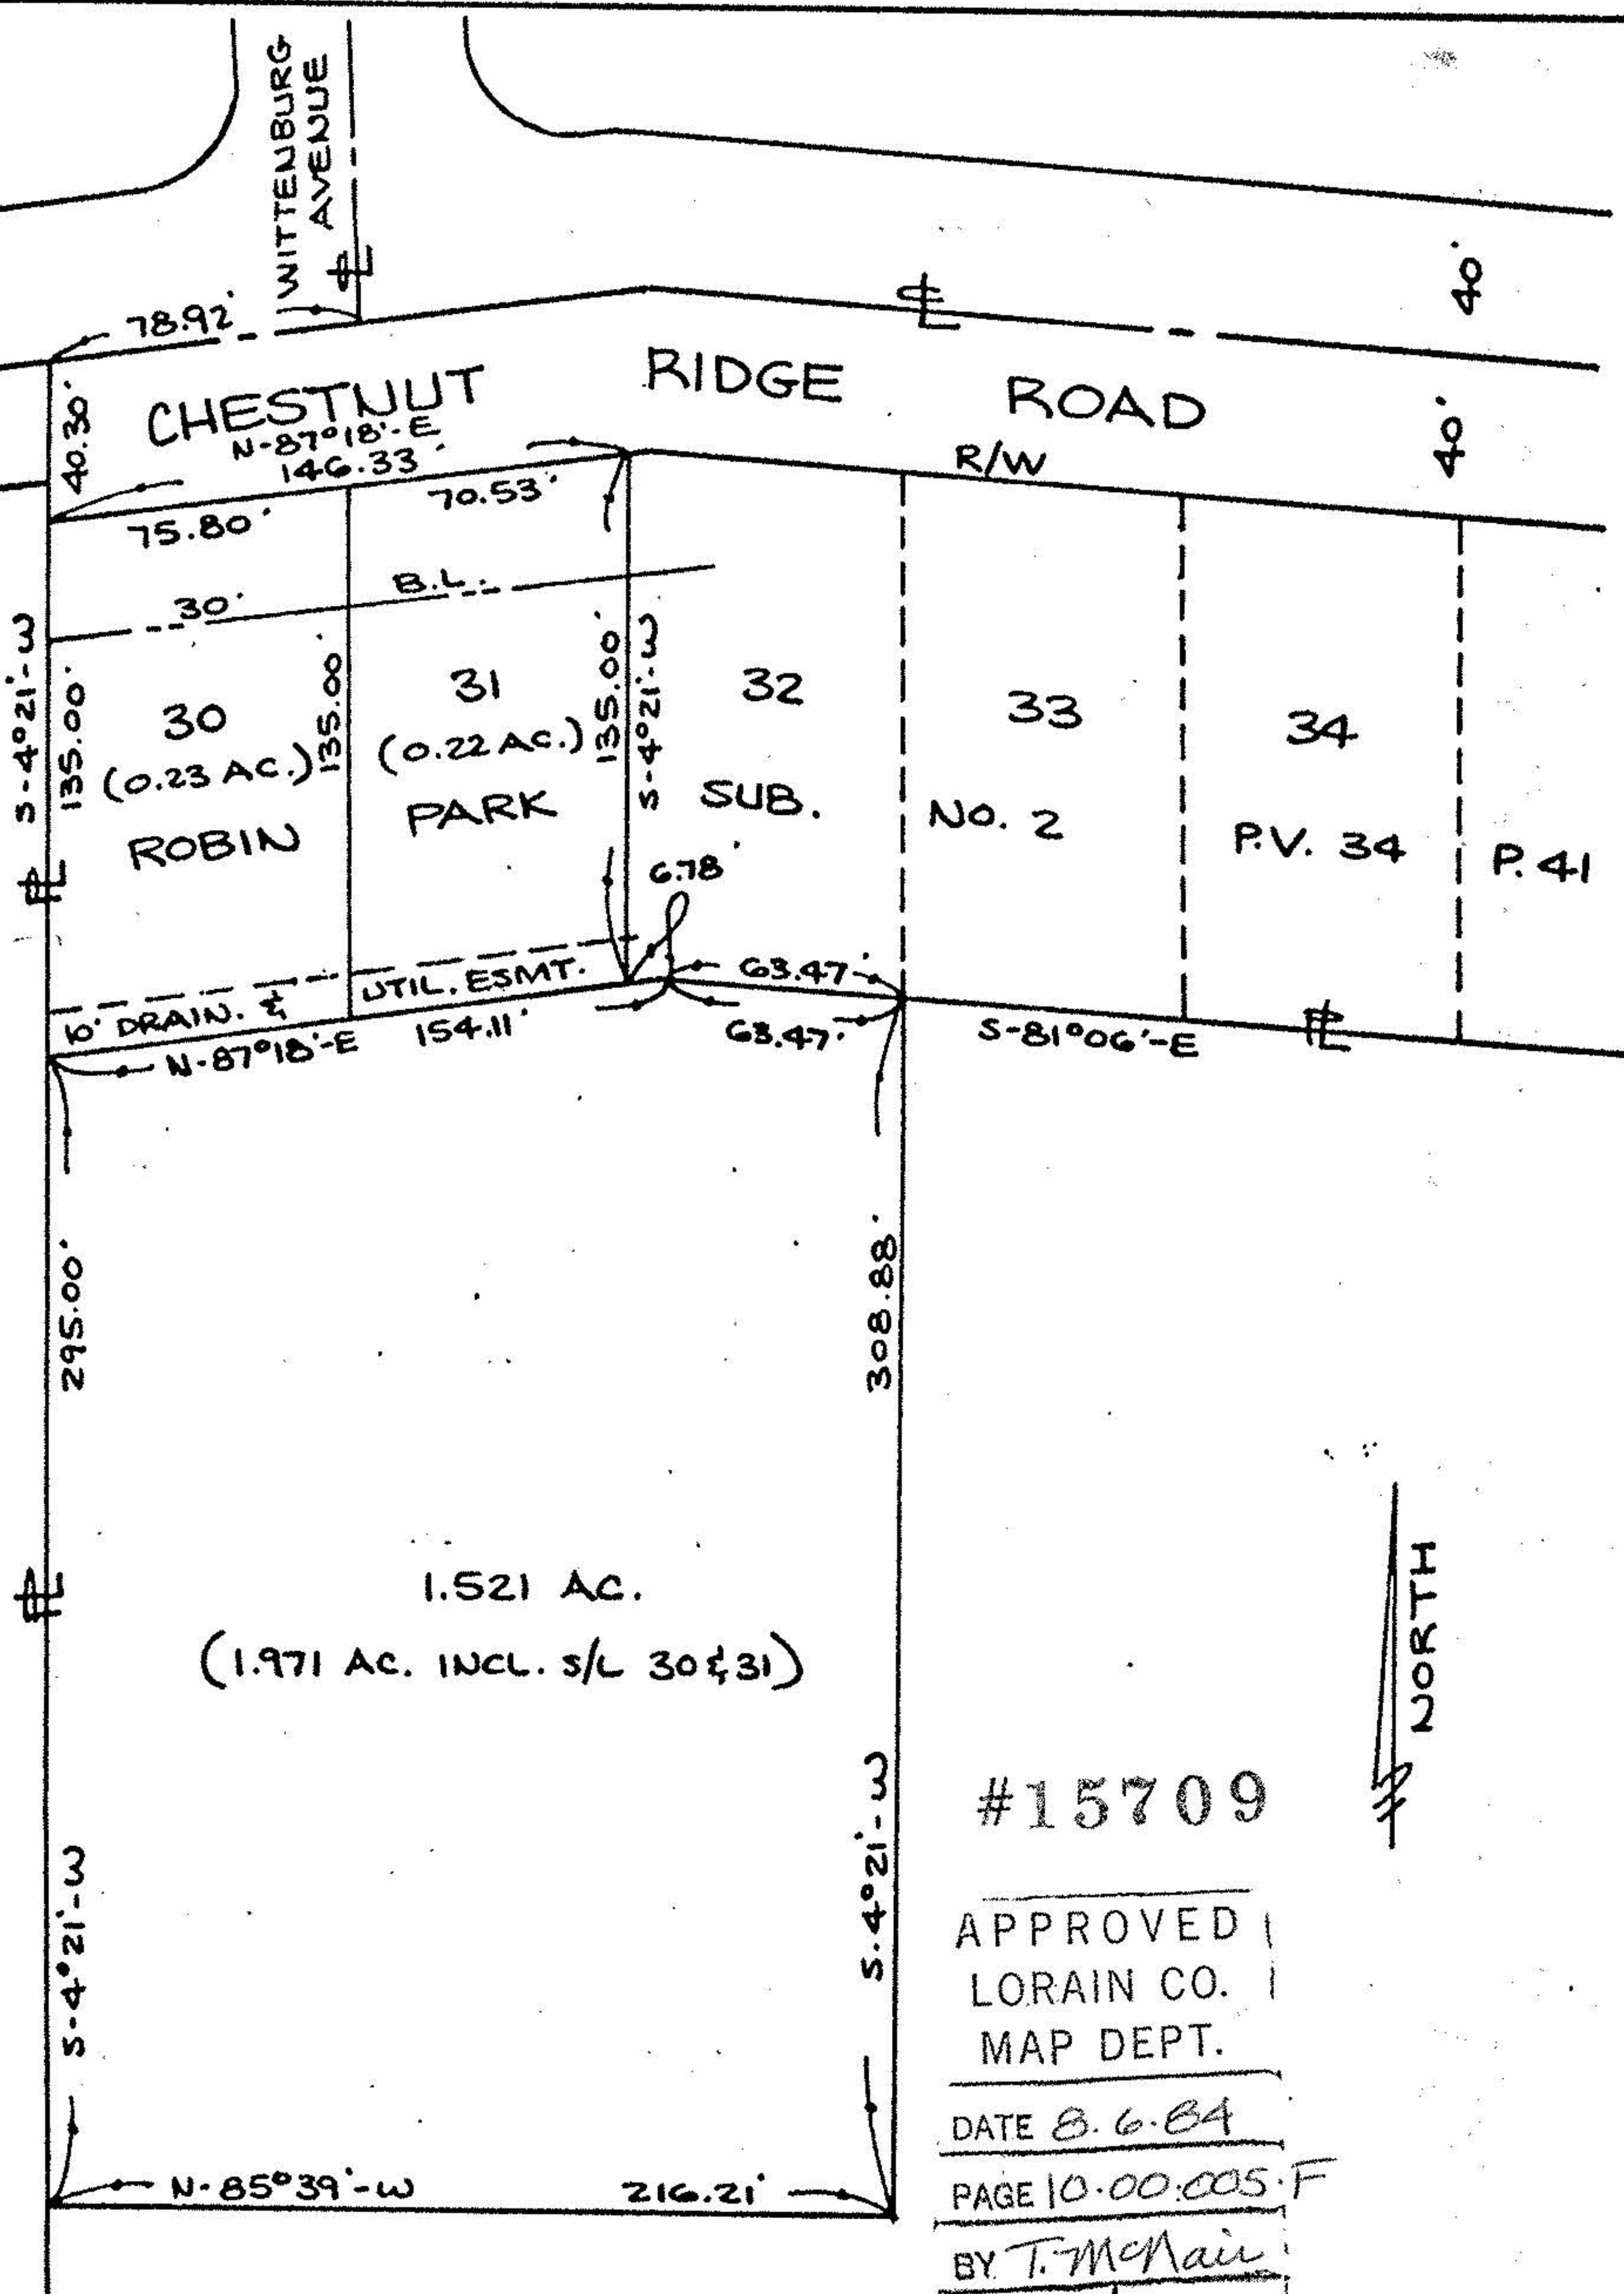

#15709

APPROVED
LORAIN CO. MAP DEPT.

DATE 8.6.84

PAGE 10-00-005-F

BY T. McNeil

VOID
IF ALTERED

Prepared for: LORNE ELBERT

Scale: 1" = 60'

Date: JULY 27, 1982