

No 01032


APPROVED
LORAIN CO.
MAP DEPT

DATE 4-3-02

PAGE 11-00-084


BY J Hatfield

* 02-01032

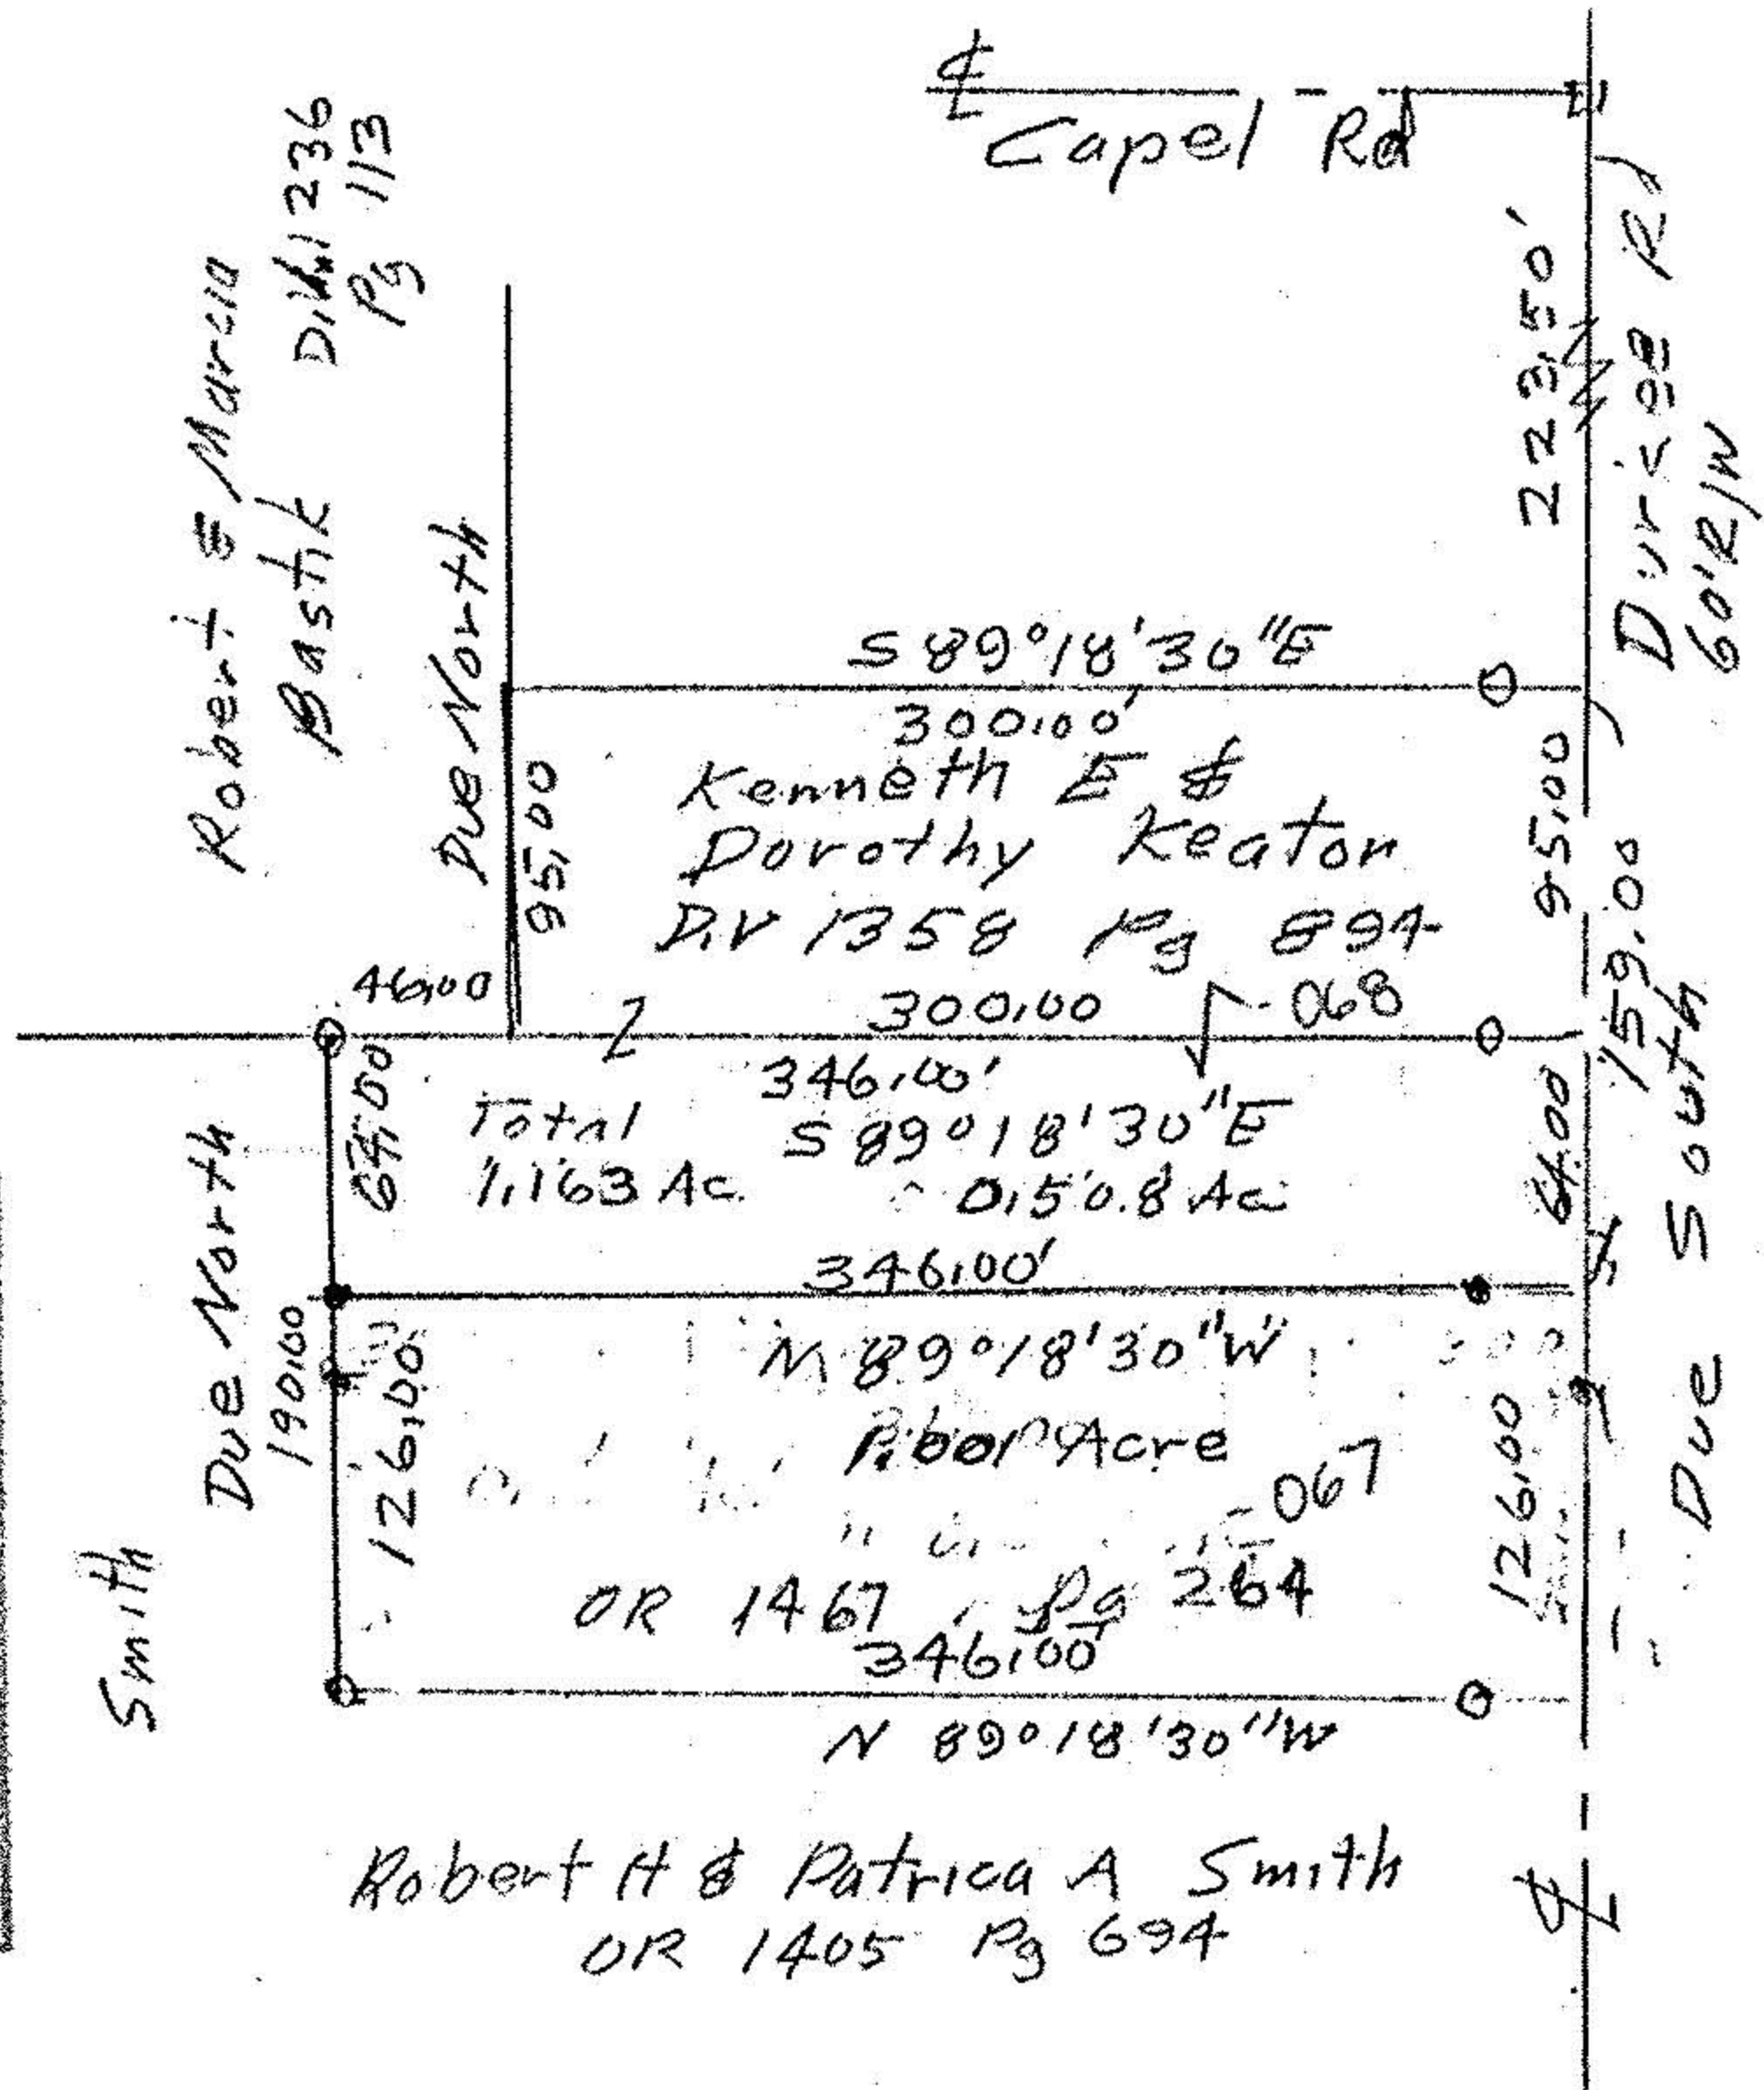

- Monument box w/ip
- iron pipes fd
- iron pins set

John Pozywak

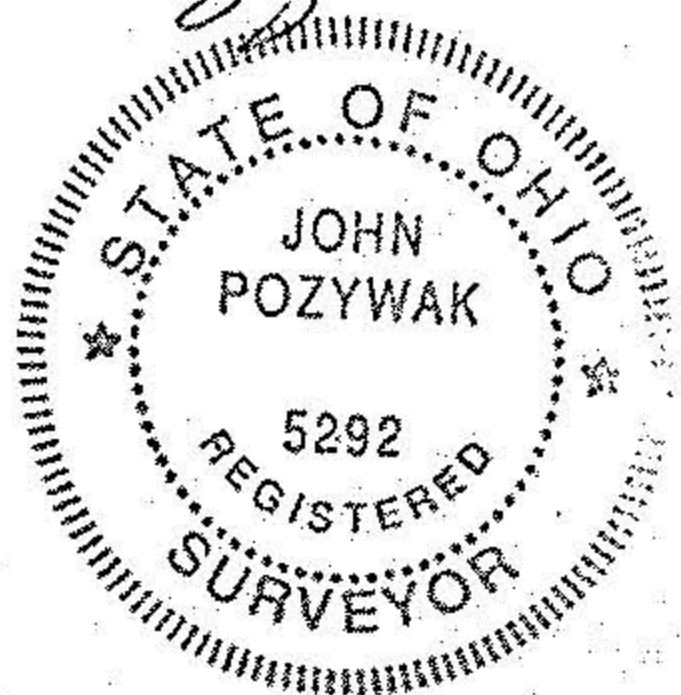

Survey for Phillip Rohal
Original Lot 84
Eaton Township
Lorain County Ohio
Scale 1"=100 Sept 2001
Revised Jan 2002