


10-00-006-125-

10-00-006-E
10-00-015-A
#8187

10-00-006-125-028

10-00-006-E
10-00-015-A

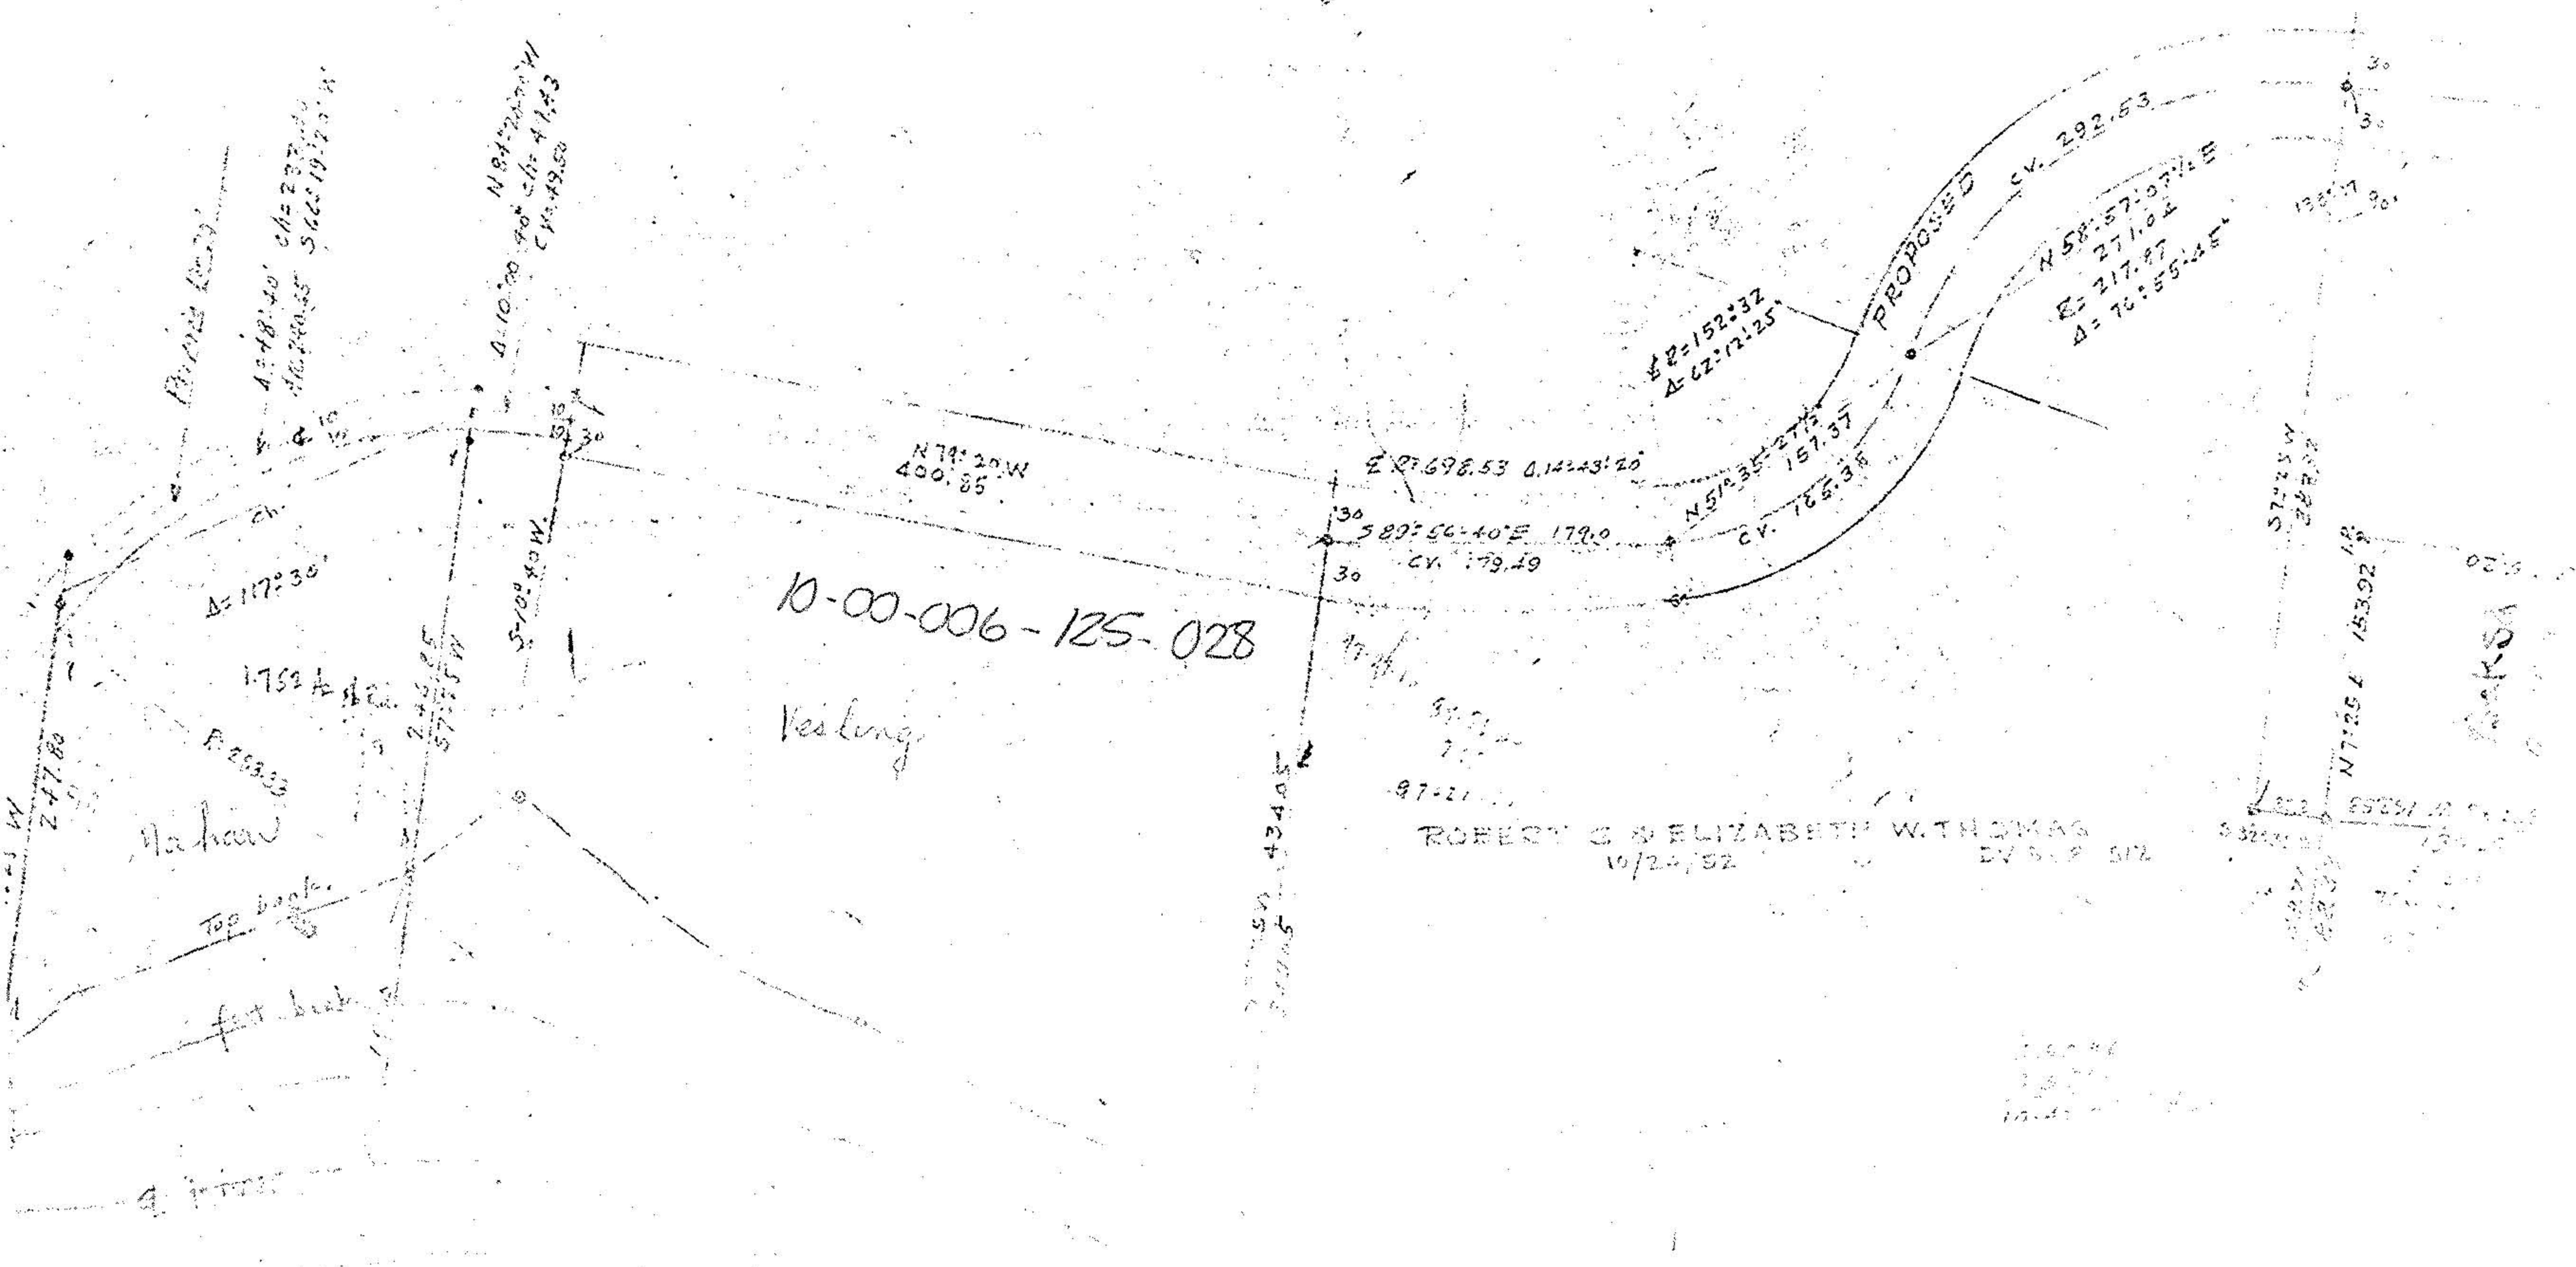


10-00-006-E
-015-A

8187

10-00-006-125-0

10-00-006-E
10-00-015-A

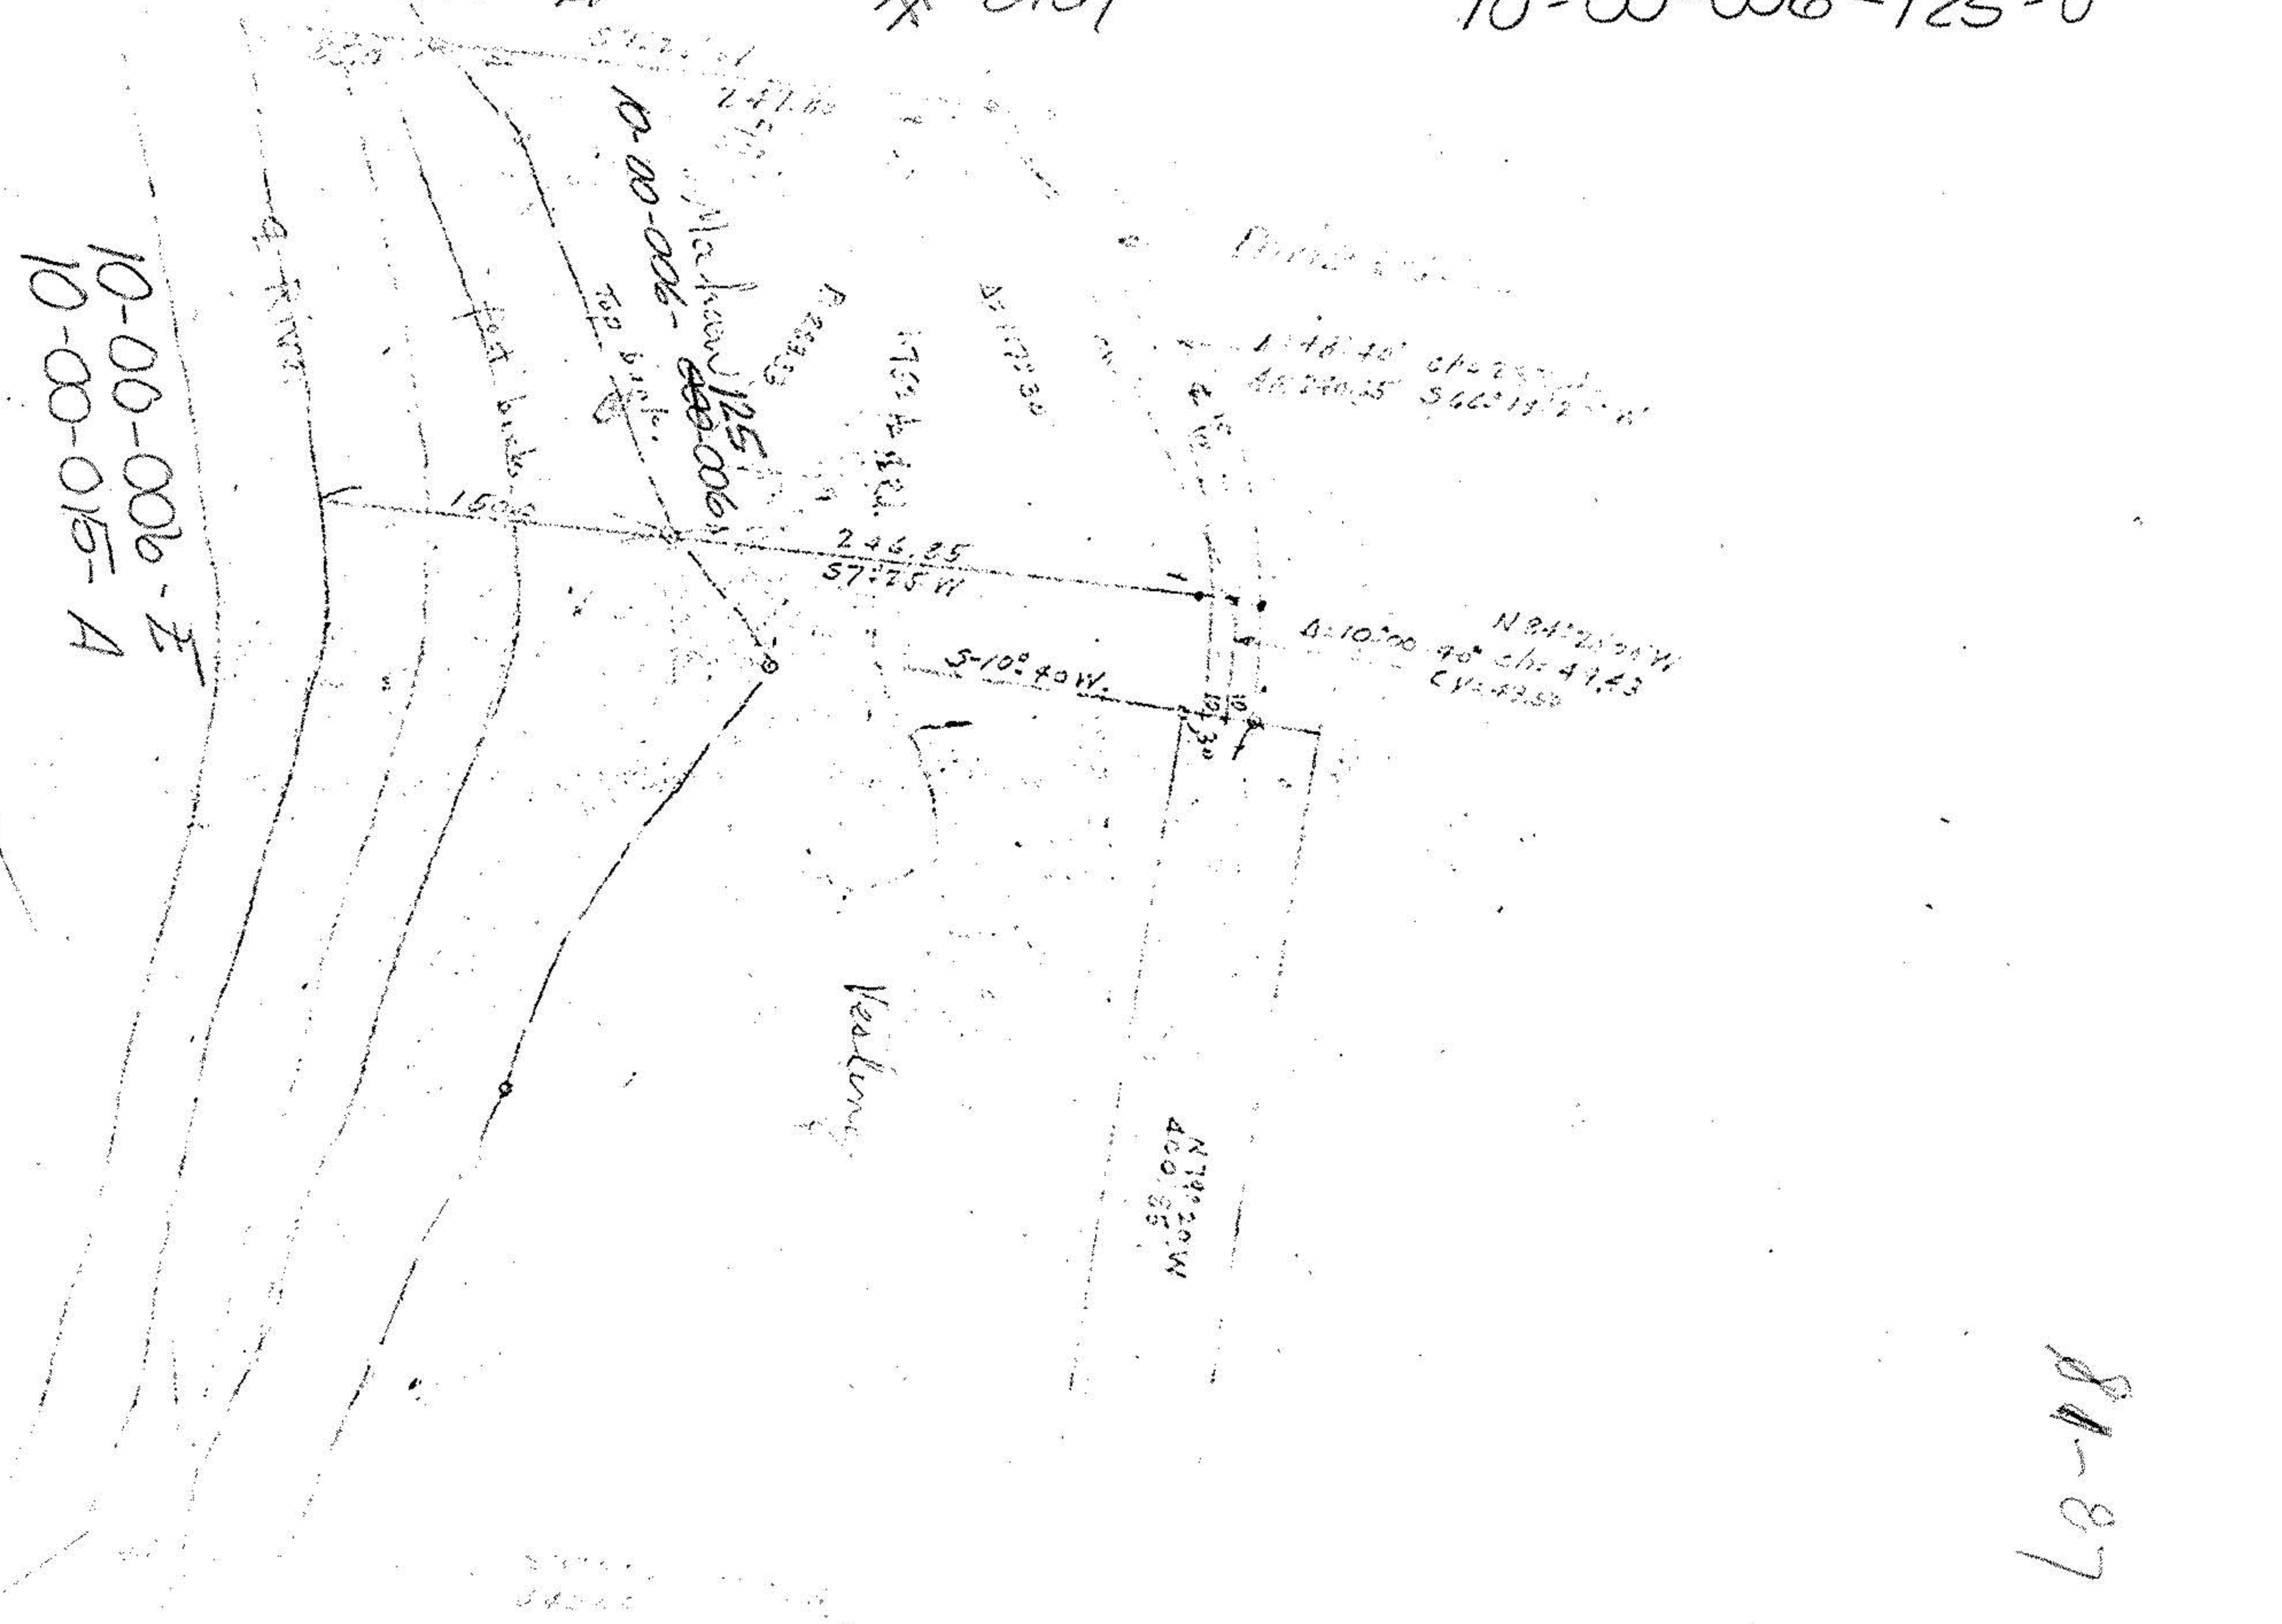

81-87