




LAUNDON • SIMON • CAHL & ASSOC., INC.
CONSULTING ENGINEERS & SURVEYORS
110 MIDDLE AVE. ELYRIA, O. 44035

SURVEY FOR:
OSWALD O. & MARJORIE POULSEN

Orig. Lot	City of	Date OCT. '94 Scale 1"=40'
Orig. Sec. 6	Village of	Dwn. by R.G.S. Chkd. by R.C.
Tract	County of LORAIN	Job No. 94-2648 F.B.
Township of CARLISLE	State of OHIO	Printed

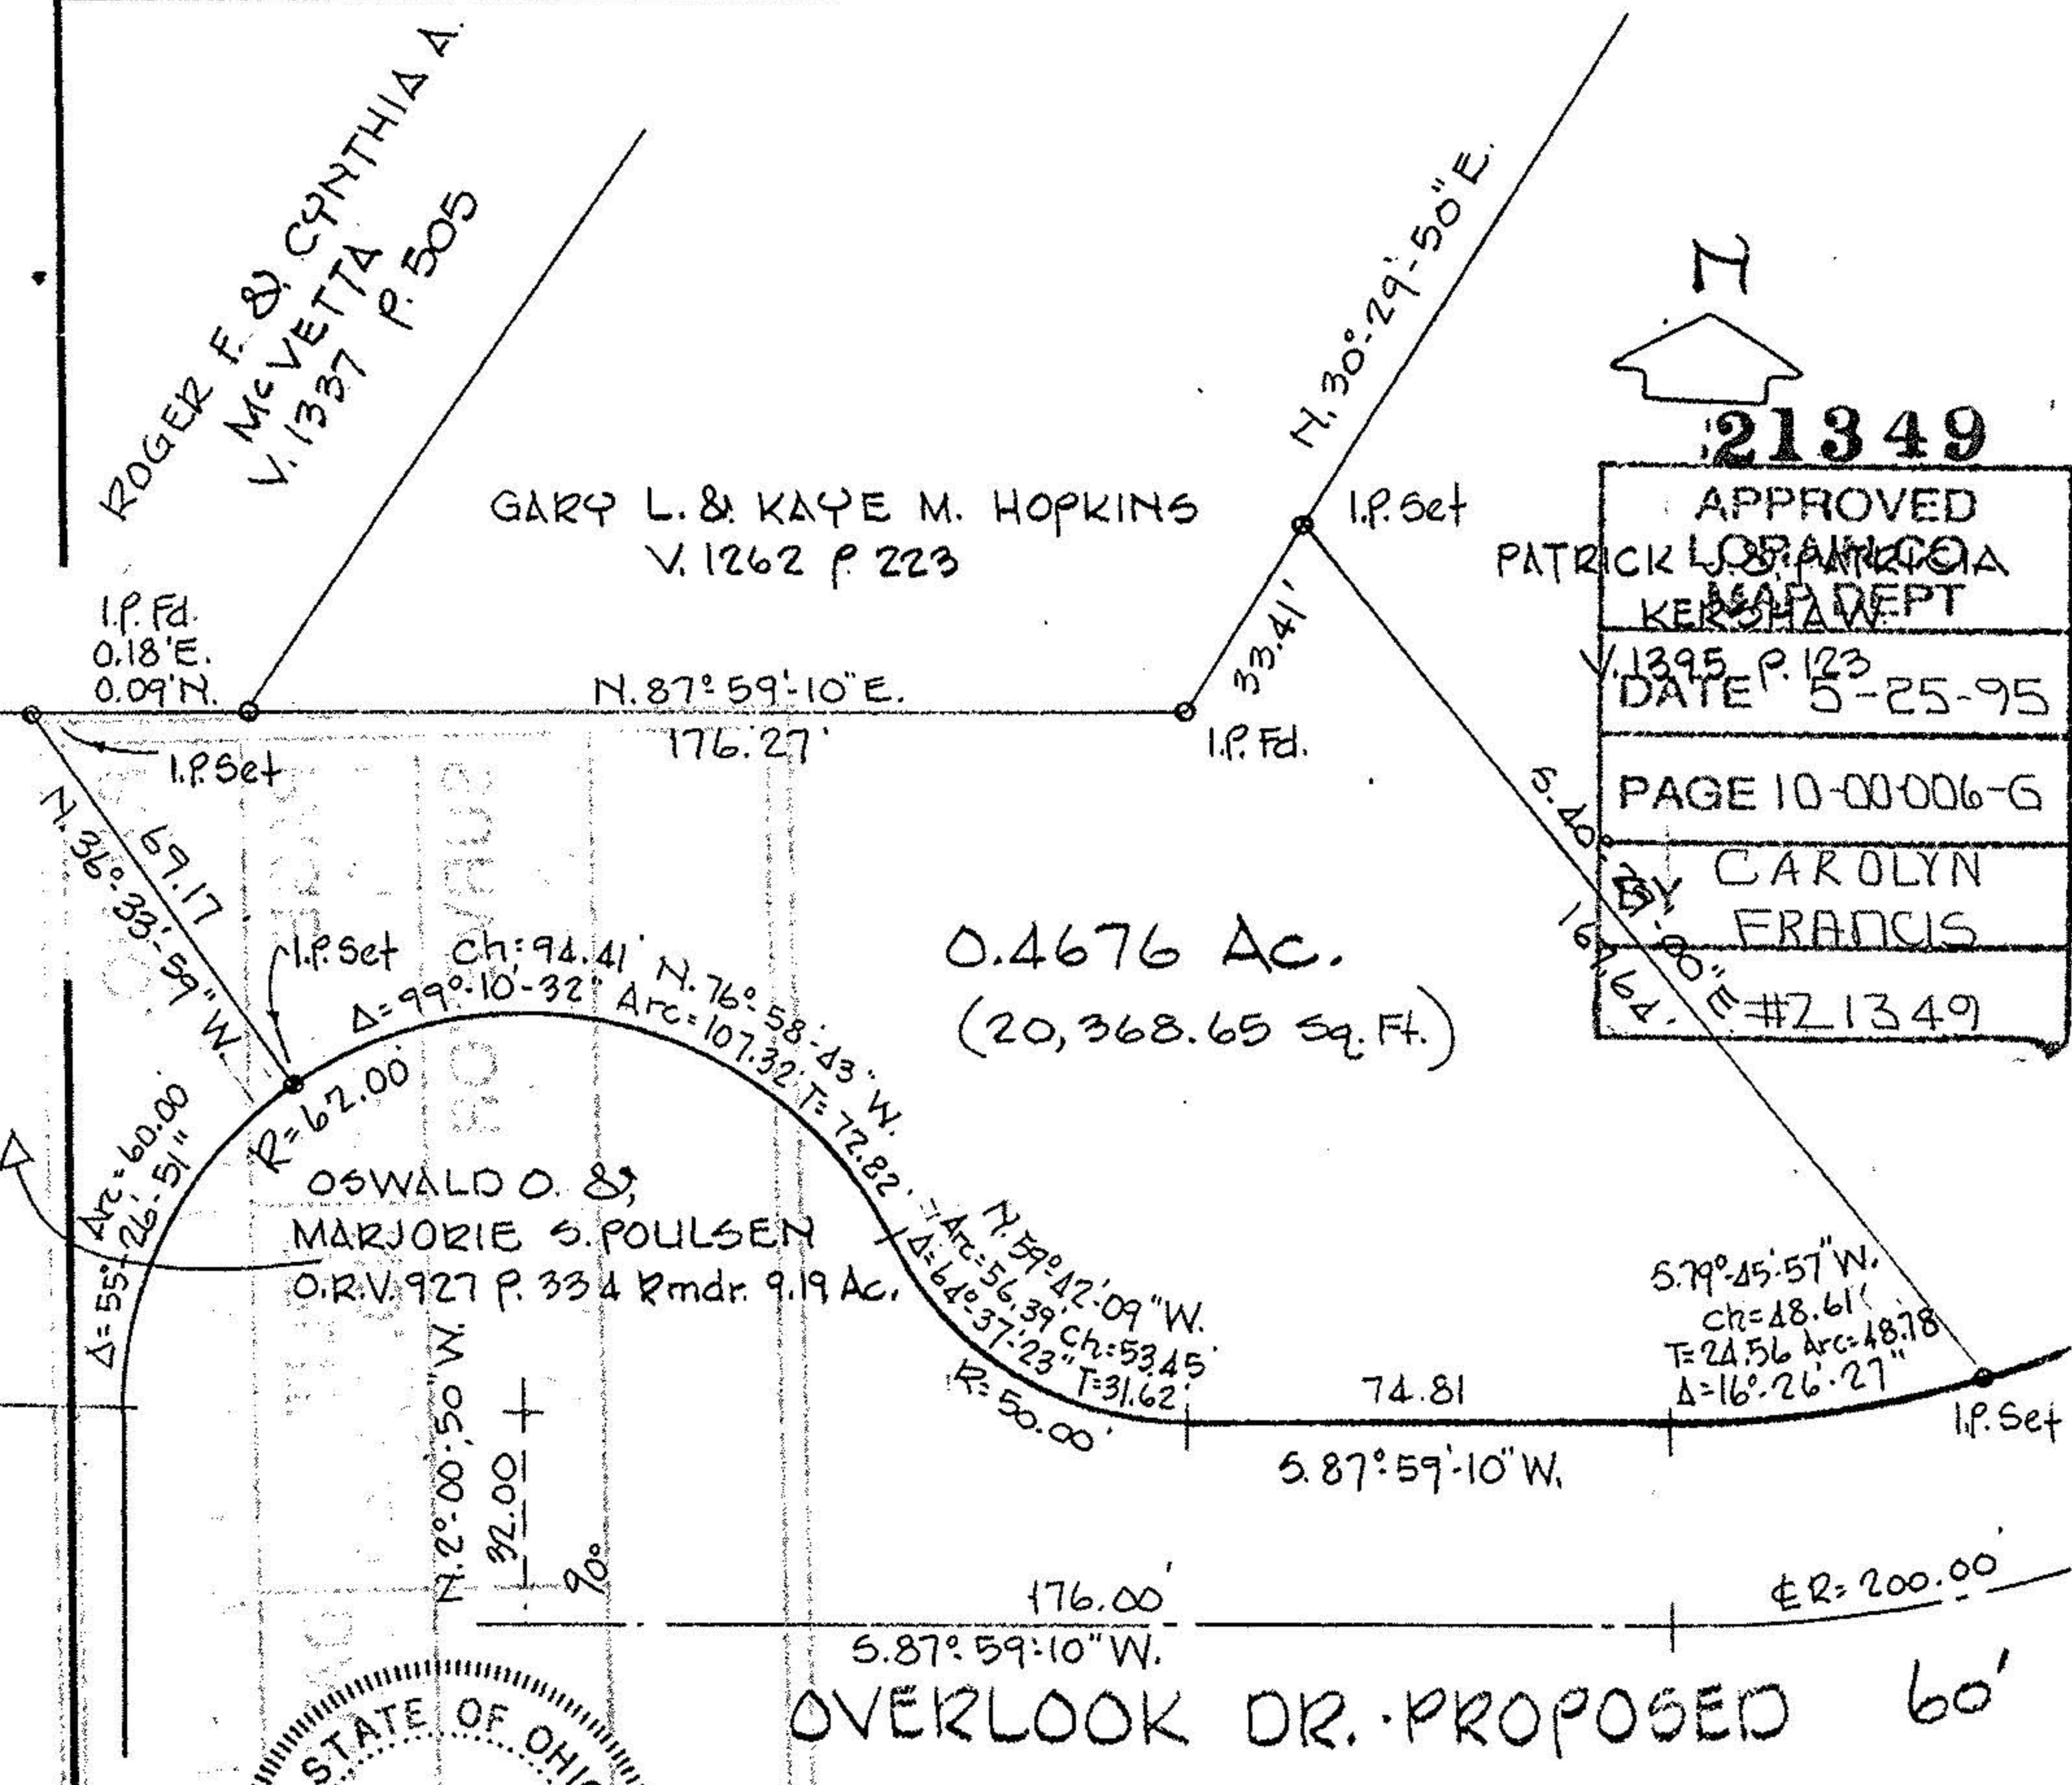

0.4676 Ac.
(20,368.65 Sq. Ft.)

21349
APPROVED
PATRICK L. SPANCO
MAP DEPT
V. 1395 P. 123
DATE 5-25-95
PAGE 10-00006-G
BY CAROLYN FRANCIS
#21349



REV. 2-2-95