

(10-00-008-116-001)

JOHN & IRENE RADACHI

D.V. 688 P. 209

(10-00-008-116-011)

ELSON J. DONOVAN

O.R.V. 531 P. 357

4.7724 AC.  
(REMAINDER)

(10-00-008-116-008)


HERMAN J. PLAS JR. &

DONALD W. PLAS

O.R.V. 215 P. 162

0.2169 AC. 012

658.70' REG.

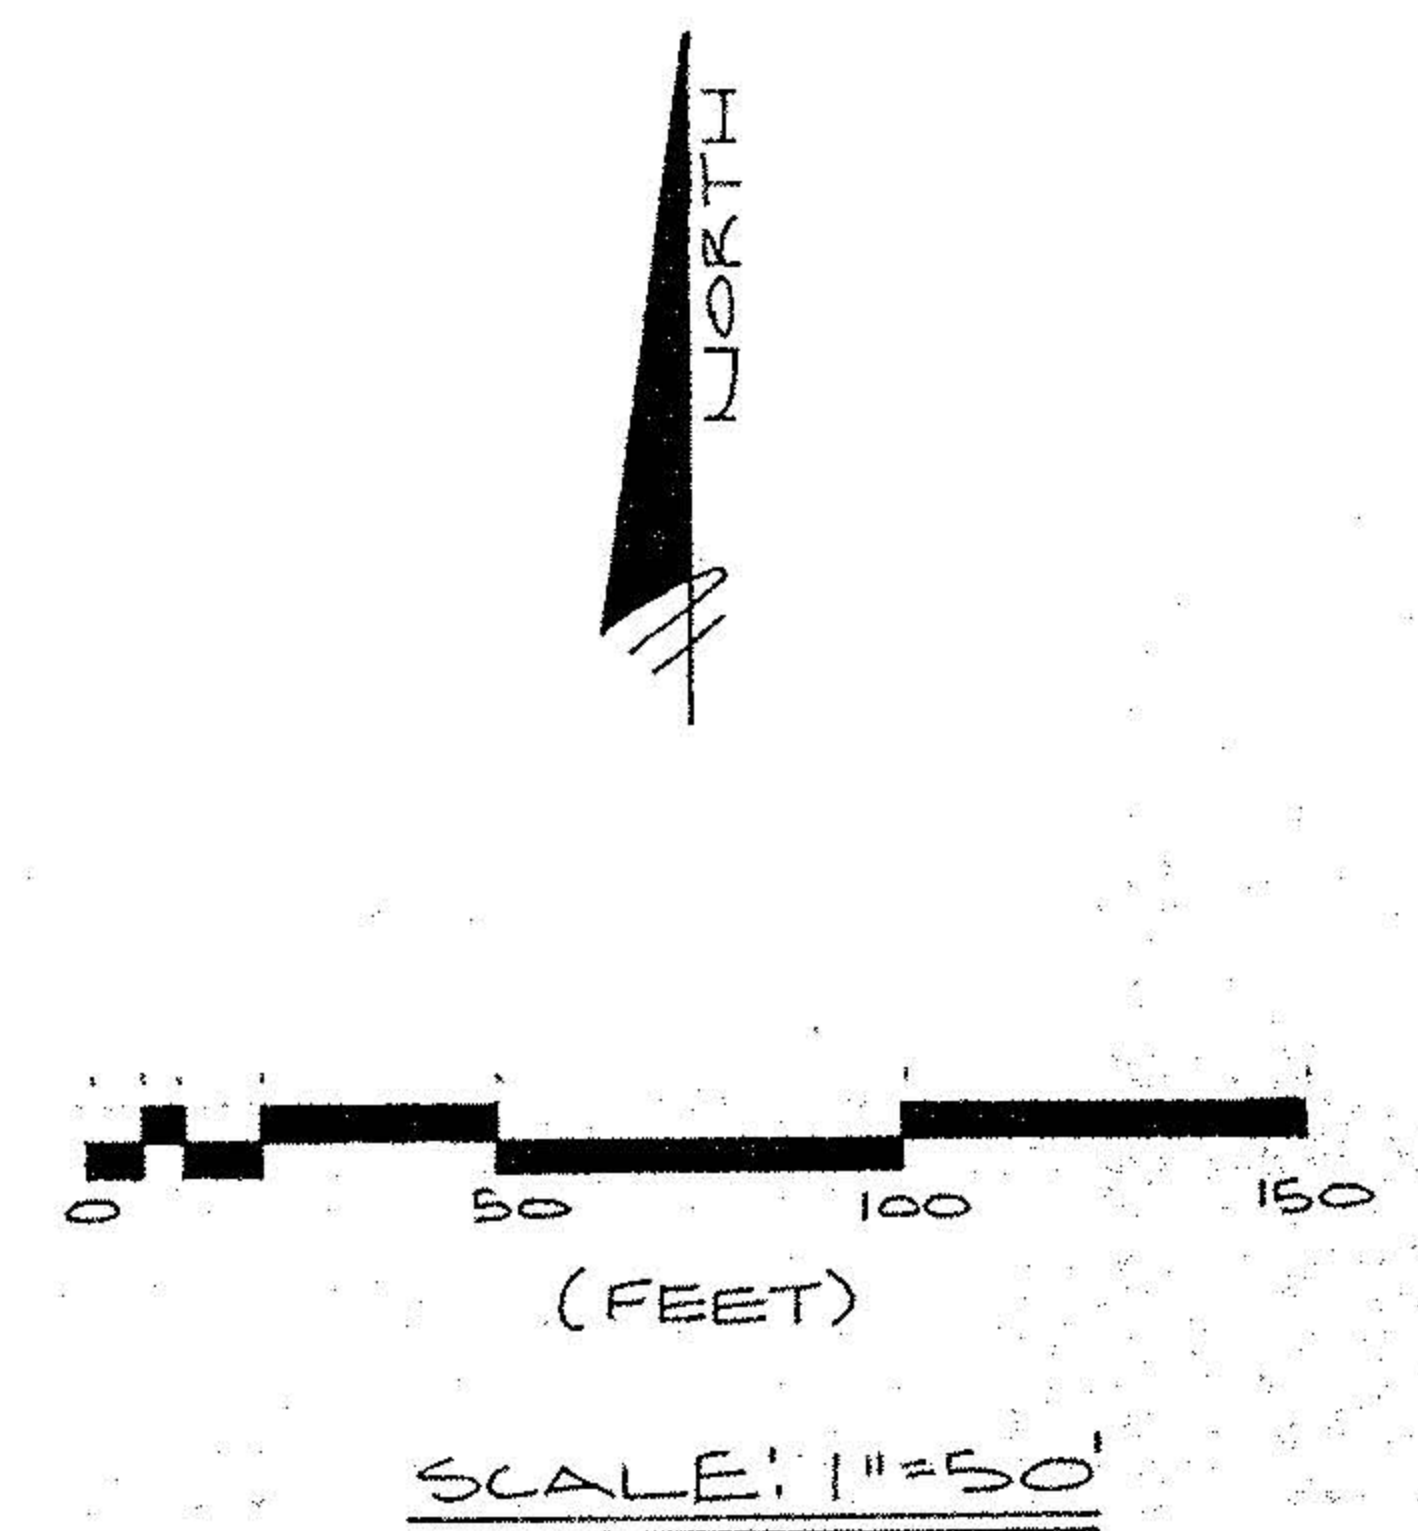

301.79  
431.20  
732.99  
707.45  
25.54

#20882

APPROVED  
LORAIN CO.  
MAP DEPT.  
DATE 9-28-94  
PAGE 10-00-008 D  
BY CAROLYN  
FRANCIS  
VOID  
AFTER # 20882

SURVEY MAP  
&  
SITE PLAN  
PART OF CARLISLE TOWNSHIP  
SECTION NO. 8  
TOWNSHIP OF CARLISLE  
COUNTY OF LORAIN STATE OF OHIO  
REV. 4-2-93

PREPARED BY:  
KS ASSOCIATES INC.  
ENGINEERS ~ SURVEYORS  
*David L. Elwell*  
REG. SURVEYOR NO. 6333  
3-16-93

