

KLEINODER-SCHMIDT and ASSOCIATES

ENGINEERS — SURVEYORS — CONSULTANTS IN LAND PLANNING
ELYRIA · NORWALK · MEDINA OHIO

PLOT PLAN

JOB NO. 79-50

SUBJECT

#12698

SUBDIVISION


OTHER PART OF CARLISLE TOWNSHIP SECTION N^o. 8, COUNTY OF LORAIN STATE OF OHIO

10-00-008-D
10-00-008-116-009
010
010⁶⁶

10-00-008-D #12698

10-00-008-116-009-010

10-00-008-D

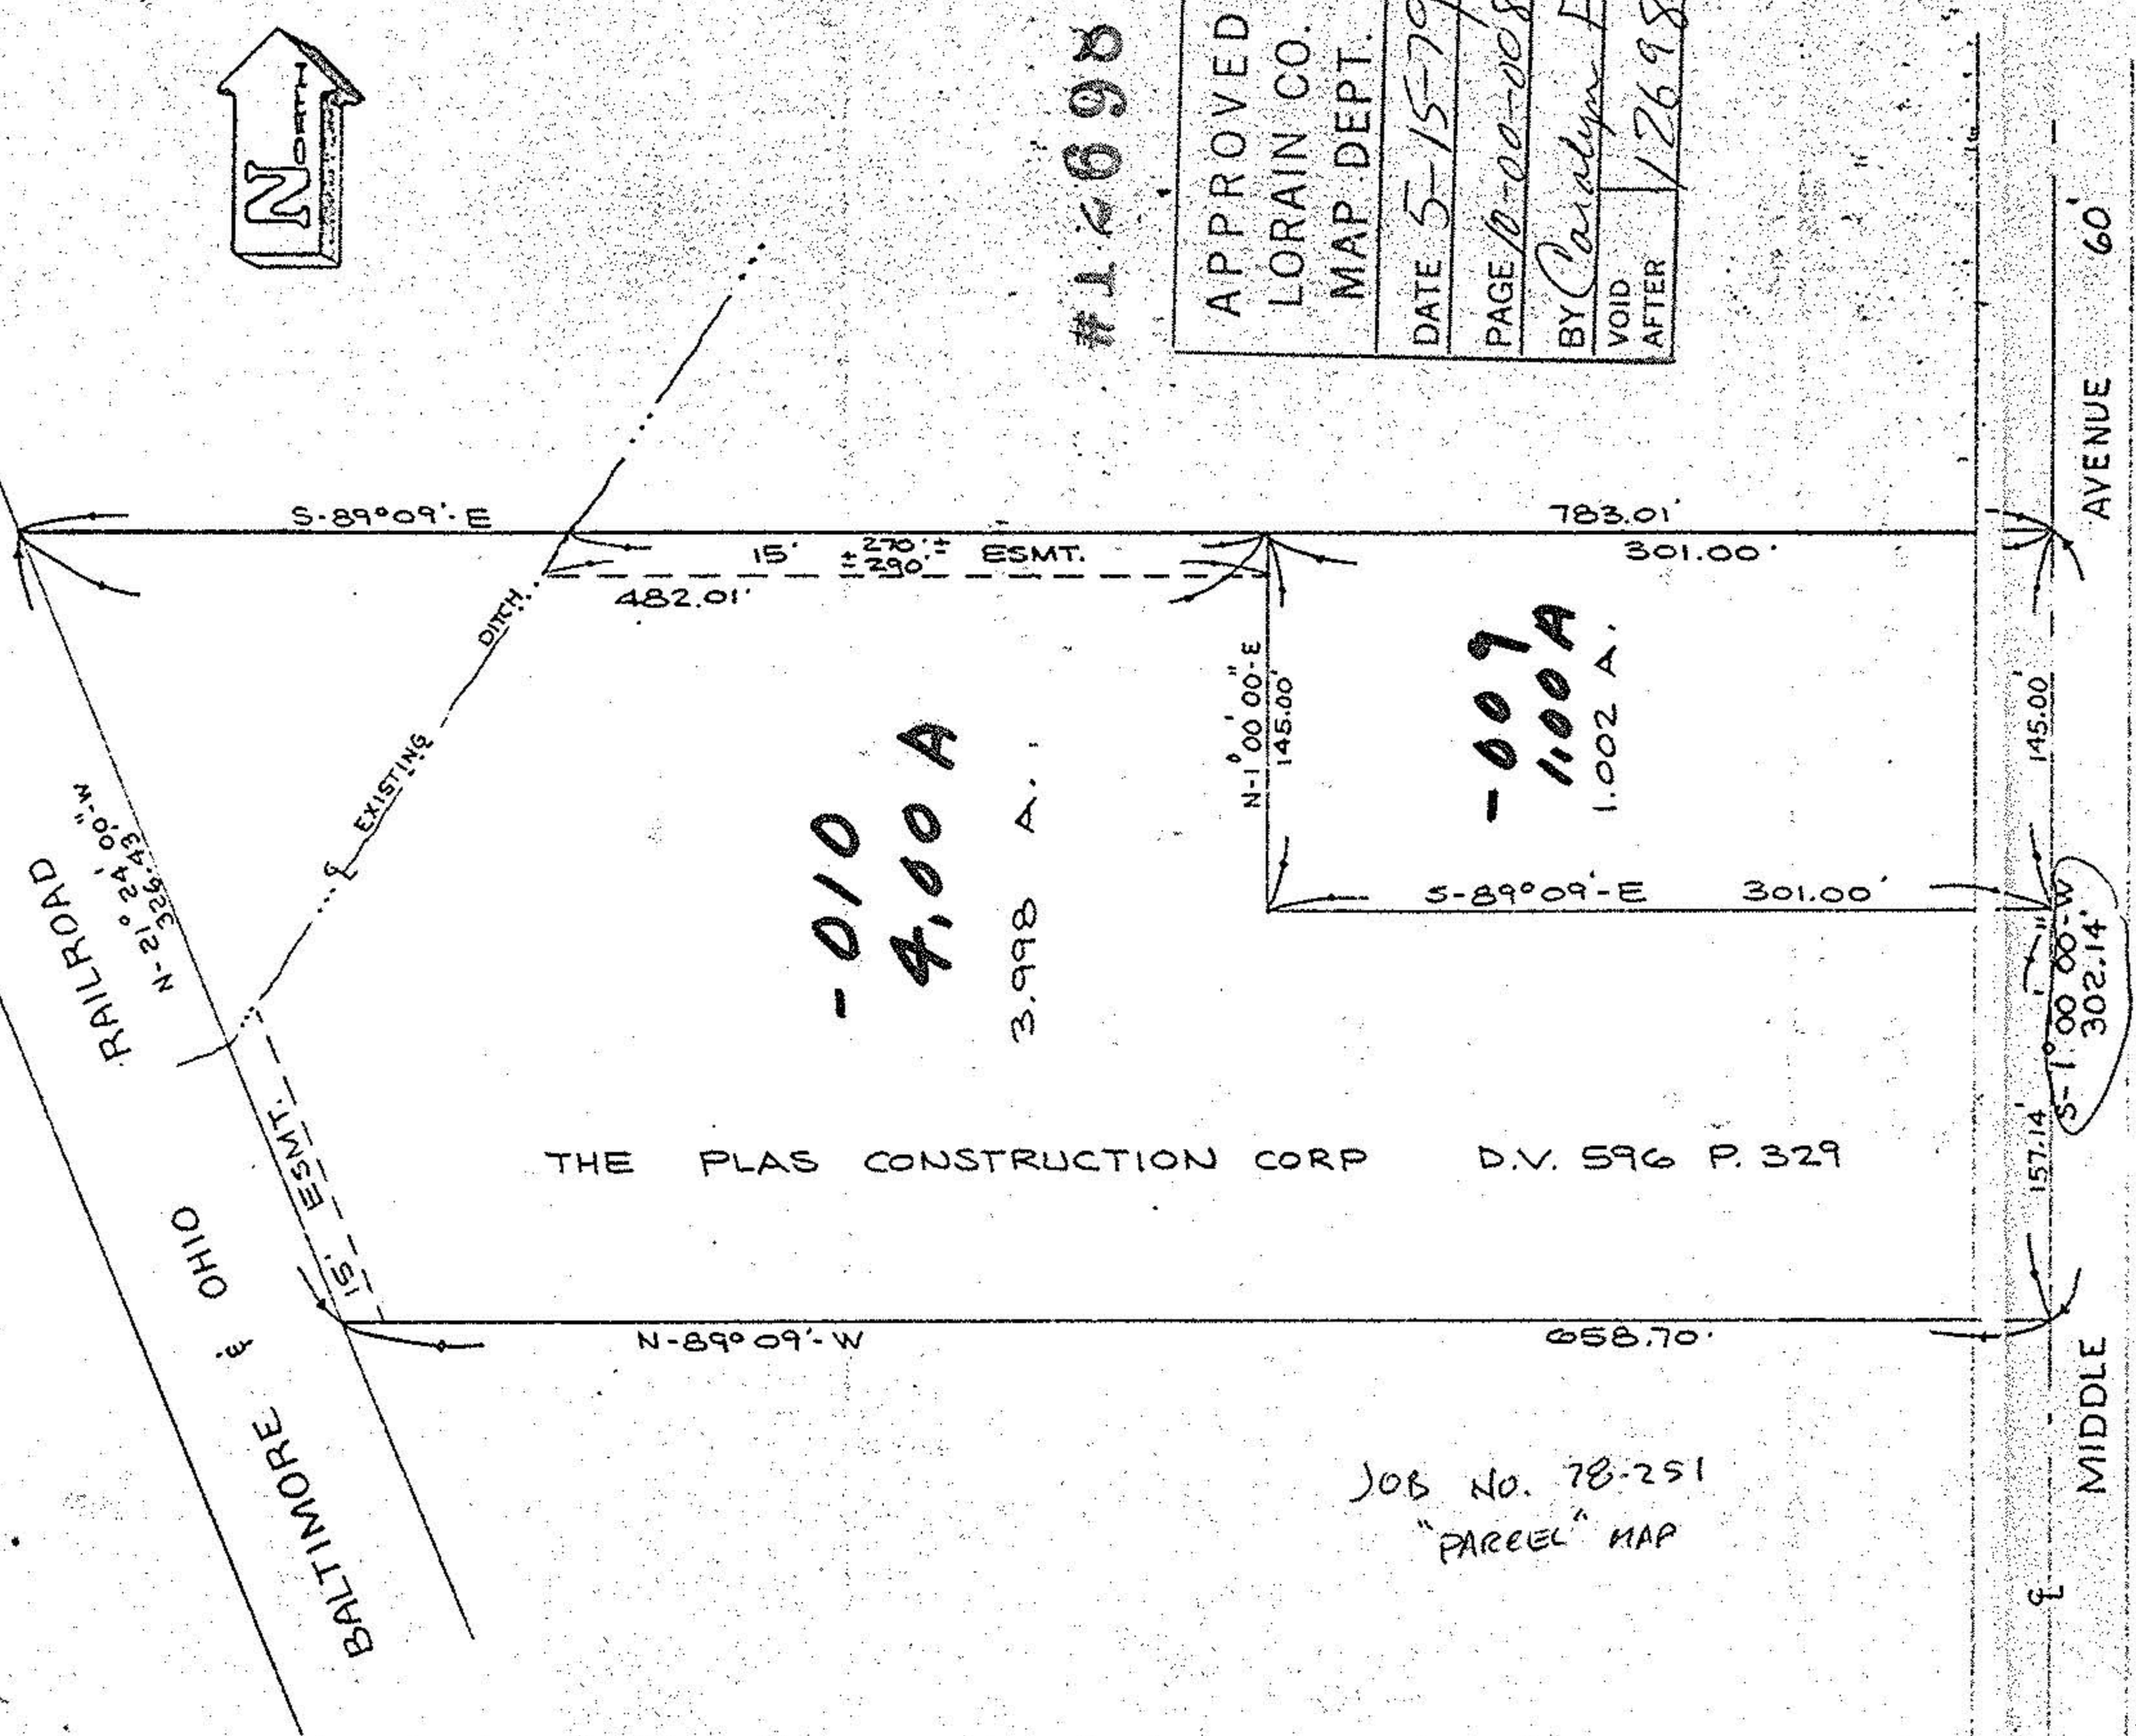

Prepared for:

Scale: 1" = 100'

Date: MAY 10, 1979