
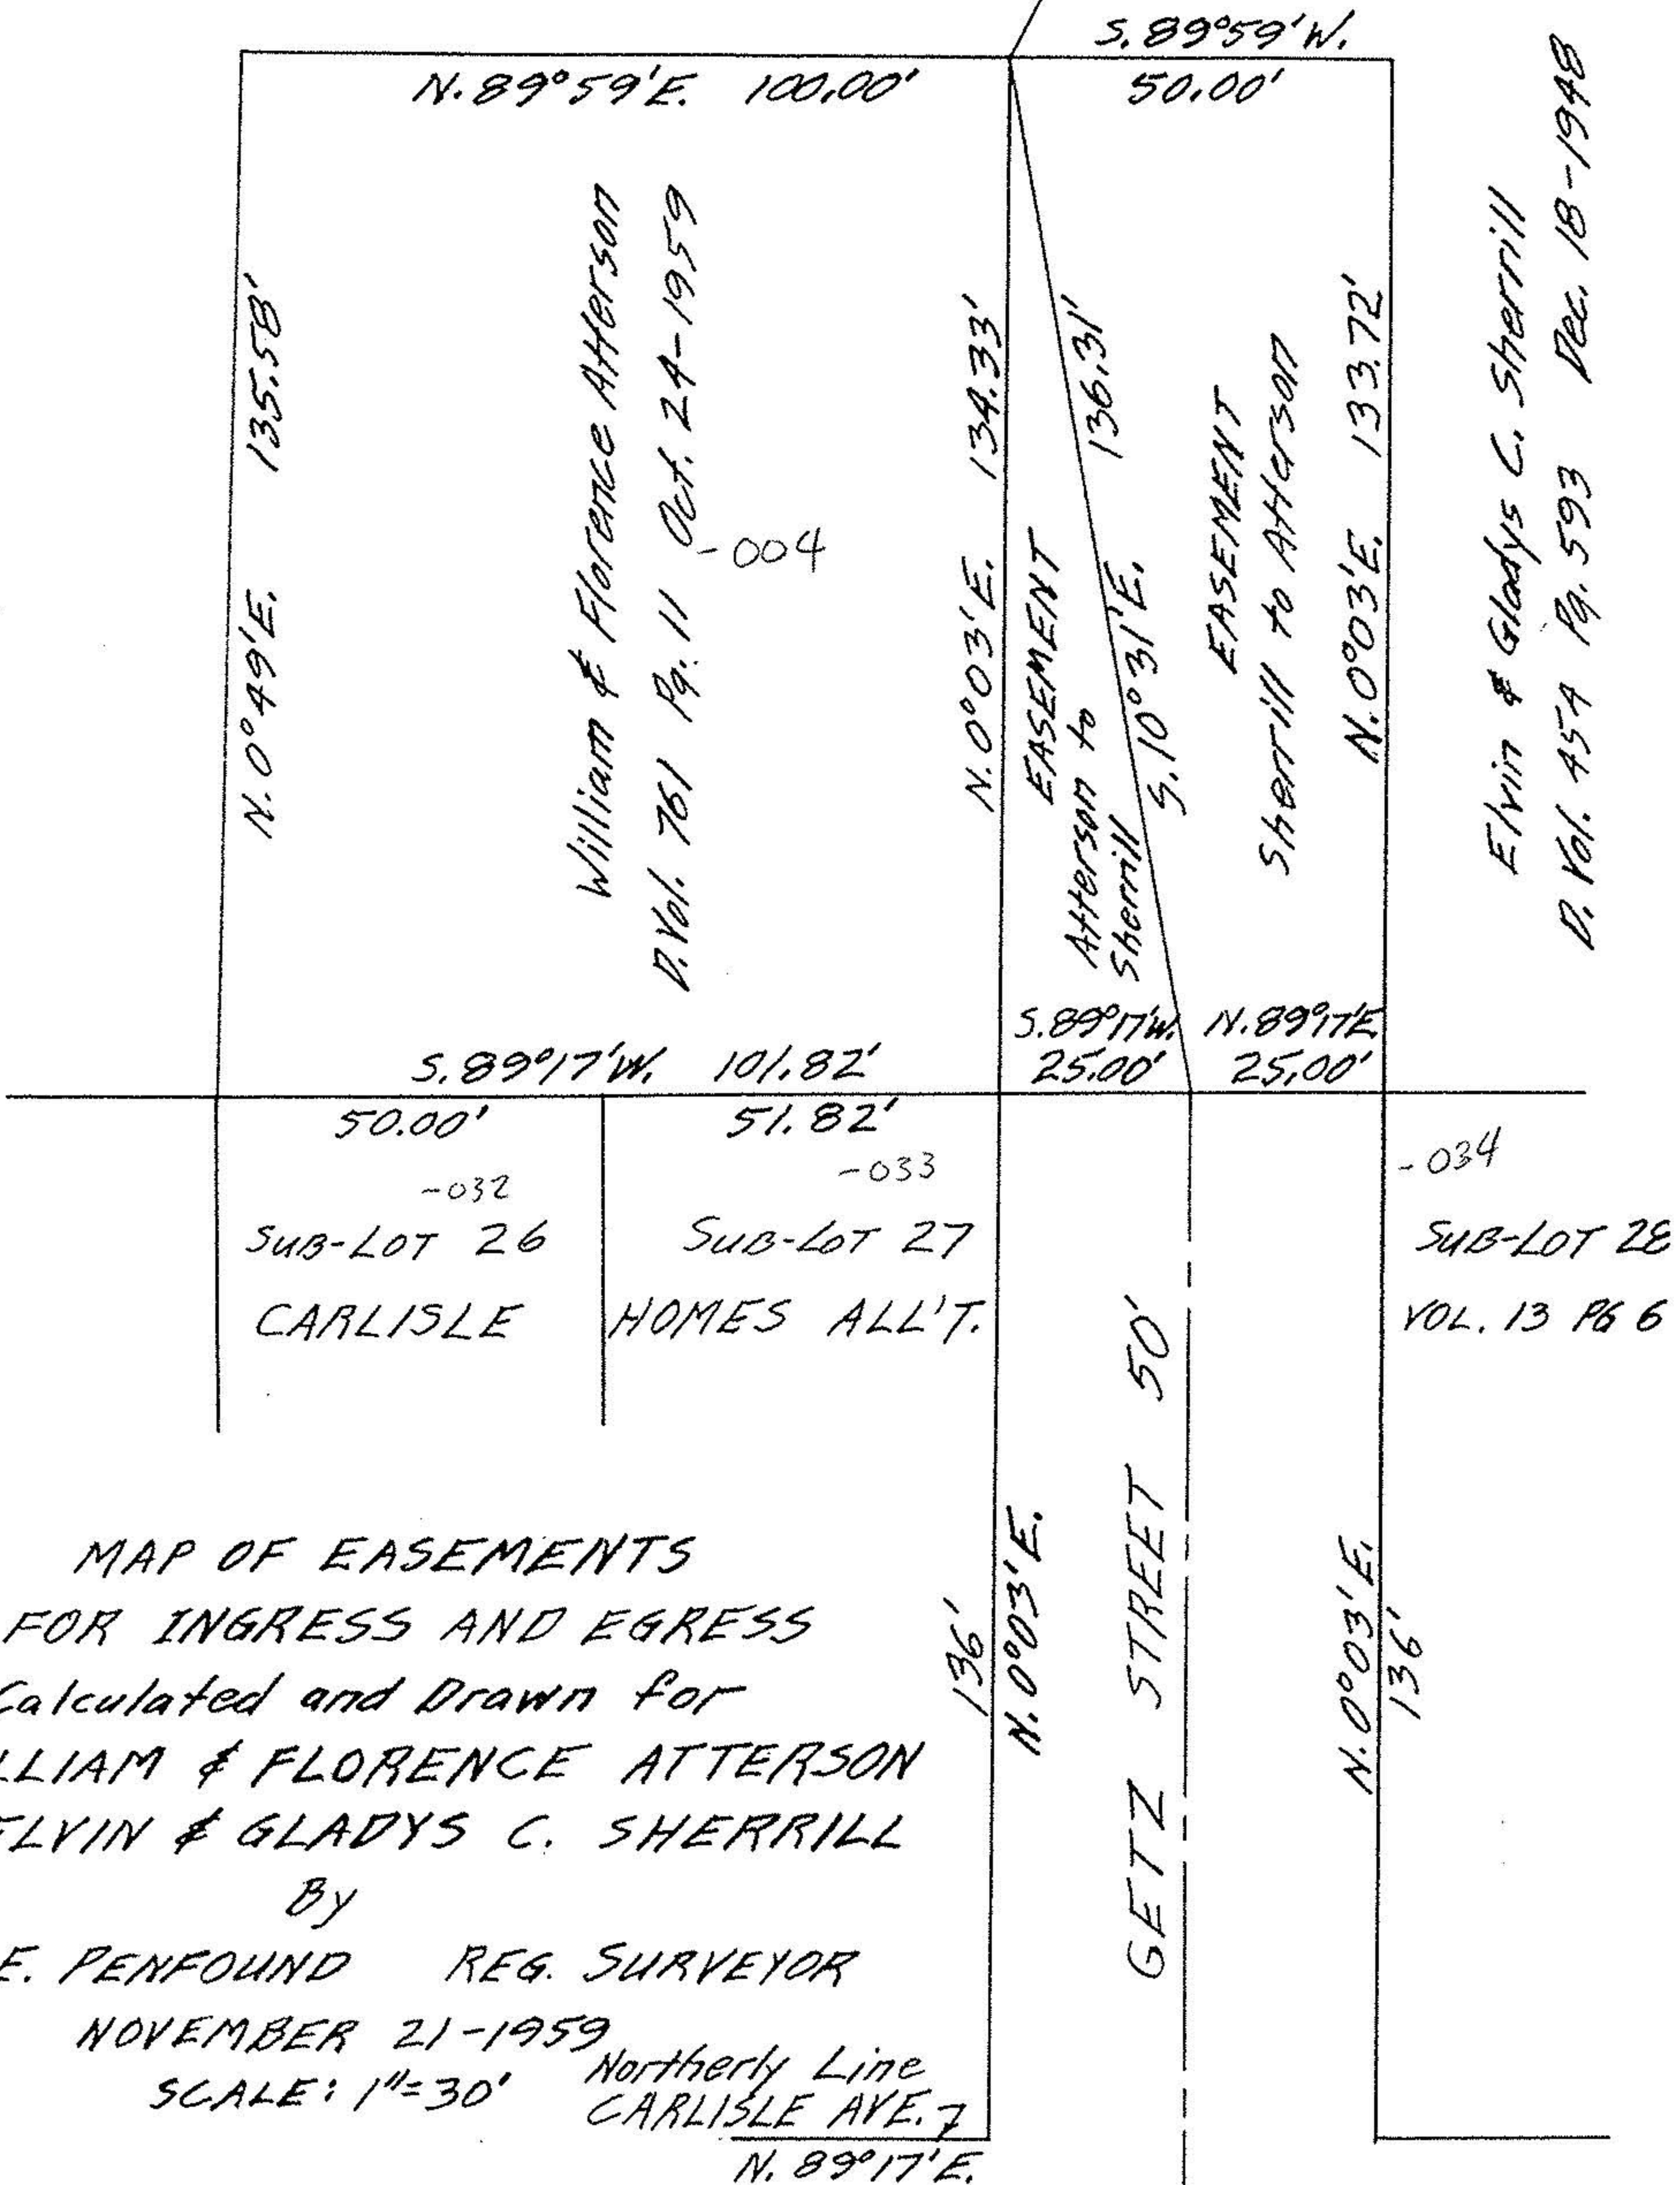


10-00-008-113-004

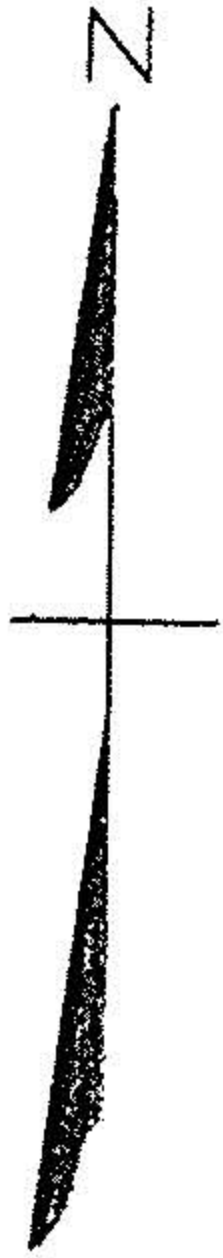

William & Florence Atterson  
P. Vol. 761 Pg. 11 Oct. 24-1959  
-004

EASEMENT  
Atterson to  
Sherrill S. 10° 31' E. 136.31'  
EASEMENT  
SHERRILL TO ATTERSON

Elvin & Gladys C. Sherrill  
D. Vol. 454 Pg. 593 Dec. 18-1948

50.00'  
-032  
SUB-LOT 26  
CARLISLE

51.82'  
-033  
SUB-LOT 27  
HOMES ALL'T.

-034  
SUB-LOT 28  
VOL. 13 PG 6

MAP OF EASEMENTS  
FOR INGRESS AND EGRESS  
Calculated and Drawn for  
WILLIAM & FLORENCE ATTERSON  
AND ELVIN & GLADYS C. SHERRILL

By  
GARY E. PENFOUND REG. SURVEYOR  
NOVEMBER 21-1959  
SCALE: 1"=30' Northerly Line  
CARLISLE AVE. 7  
N. 89° 17' E.