


South line Carlisle Homes Allt


APPROVED LORAIN CO. MAP DEPT
DATE 8-9-94
PAGE 1000-008-C, D
BY CAROLYN FRANCIS
20991

DATE
TURT
PAGE
SURVEYOR
 ○ iron pipes set
 ○ iron pipes fd
 □ Monument box


(LaGrange) LaHarburg - Elyria Rd

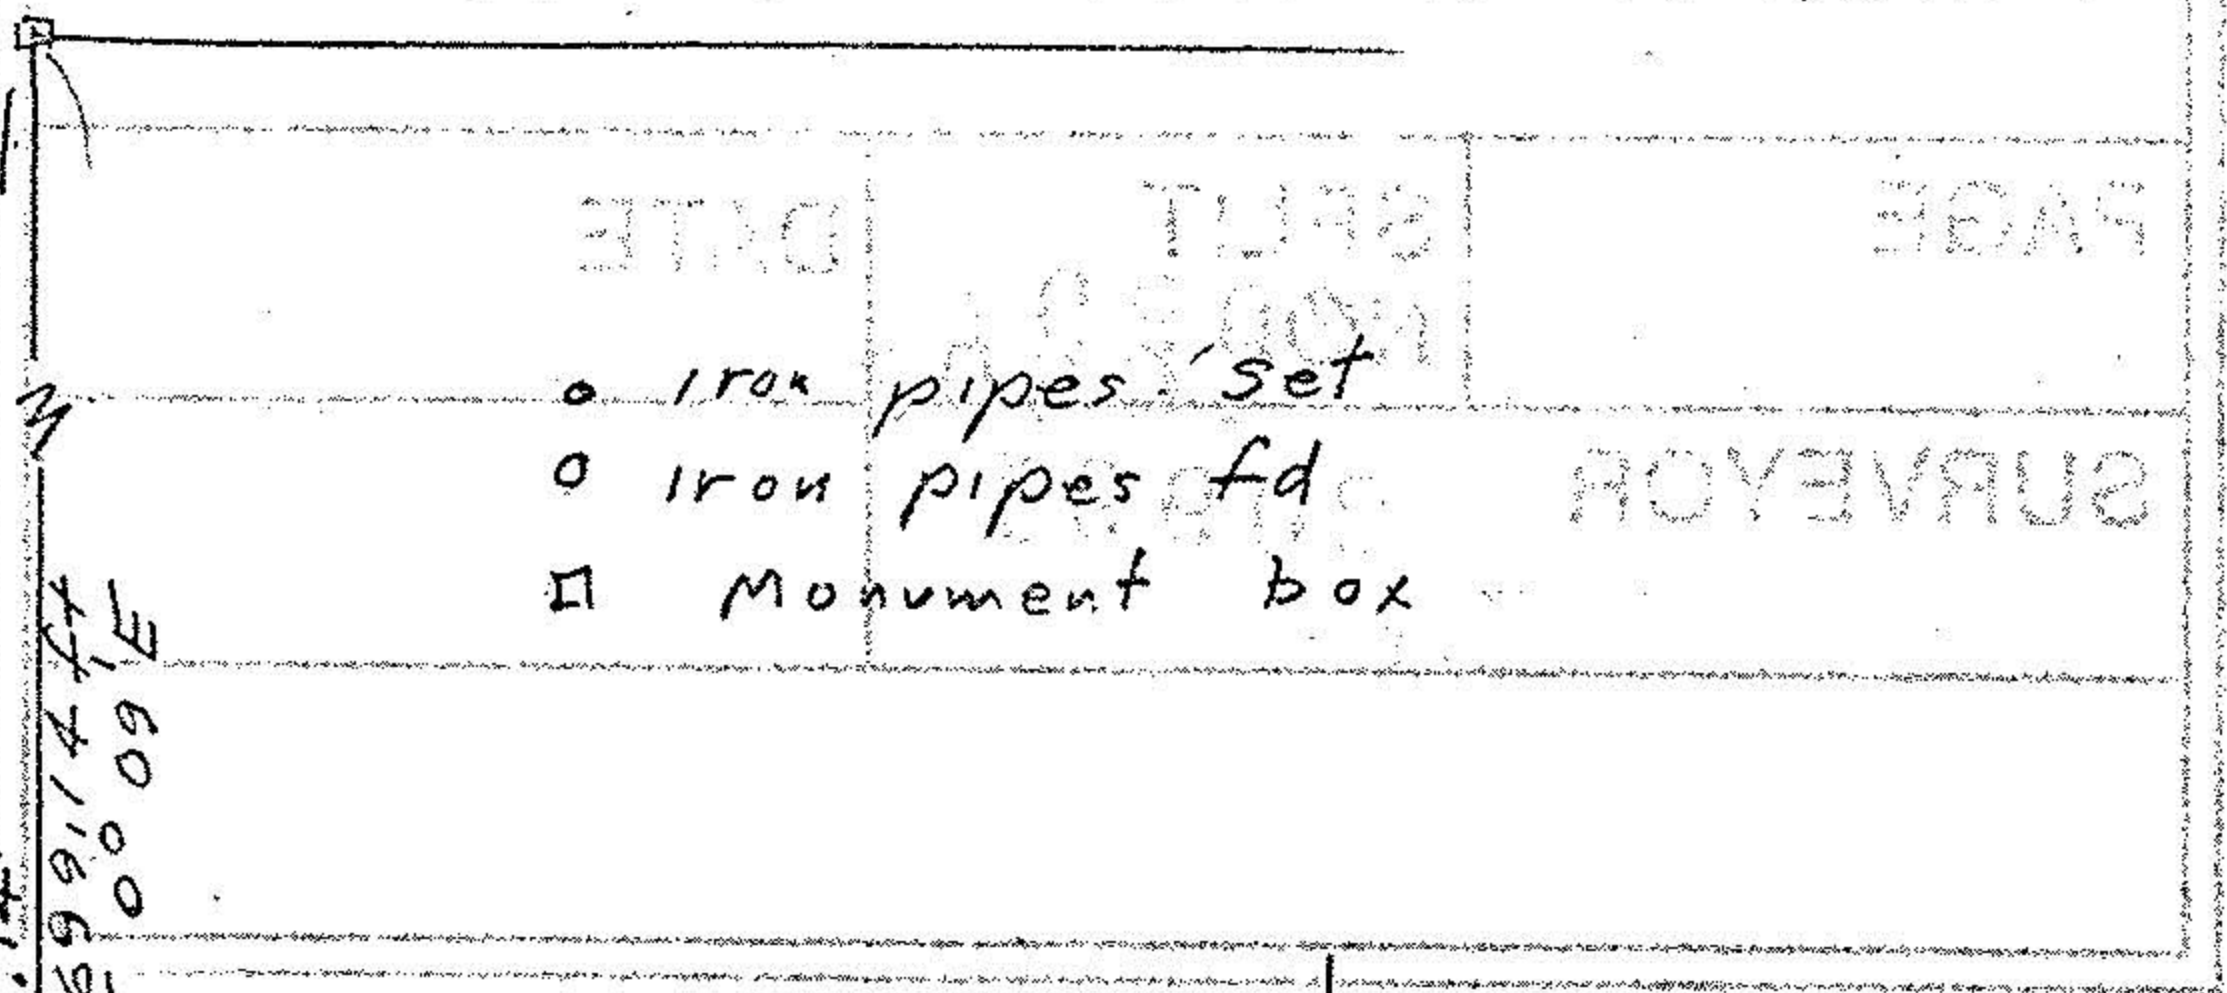

Anthony W Monyak
OR 557 Pg 30

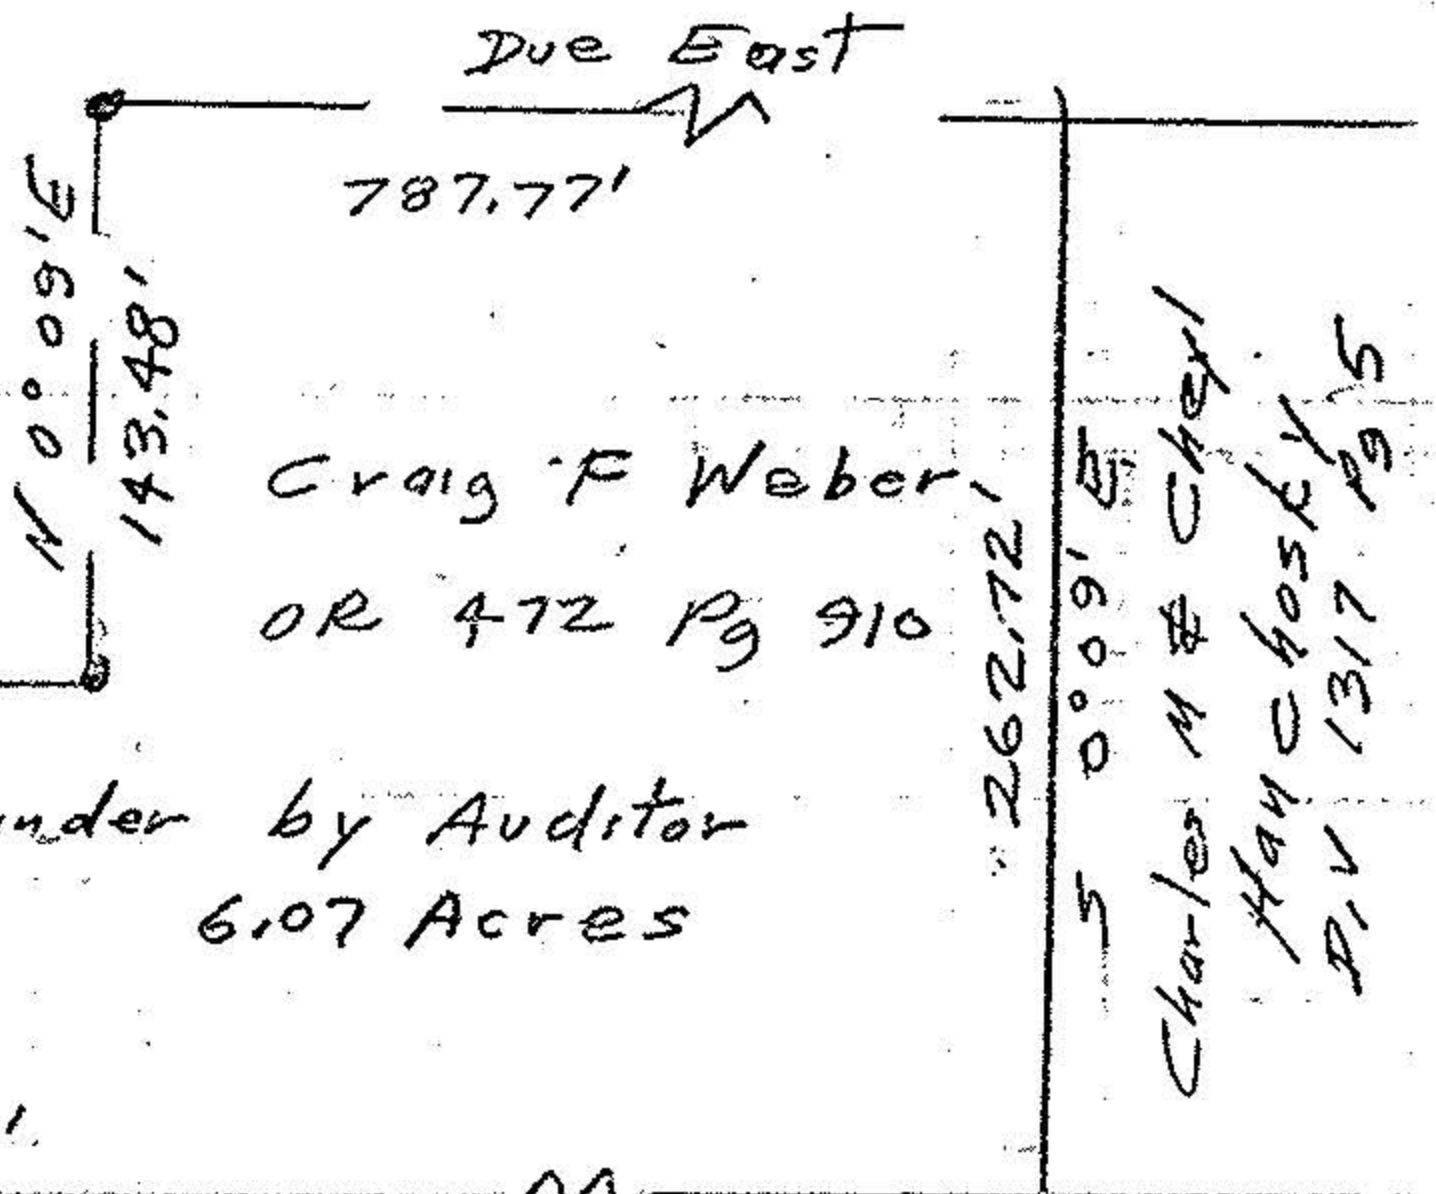


887.00'
N 89° 13' E

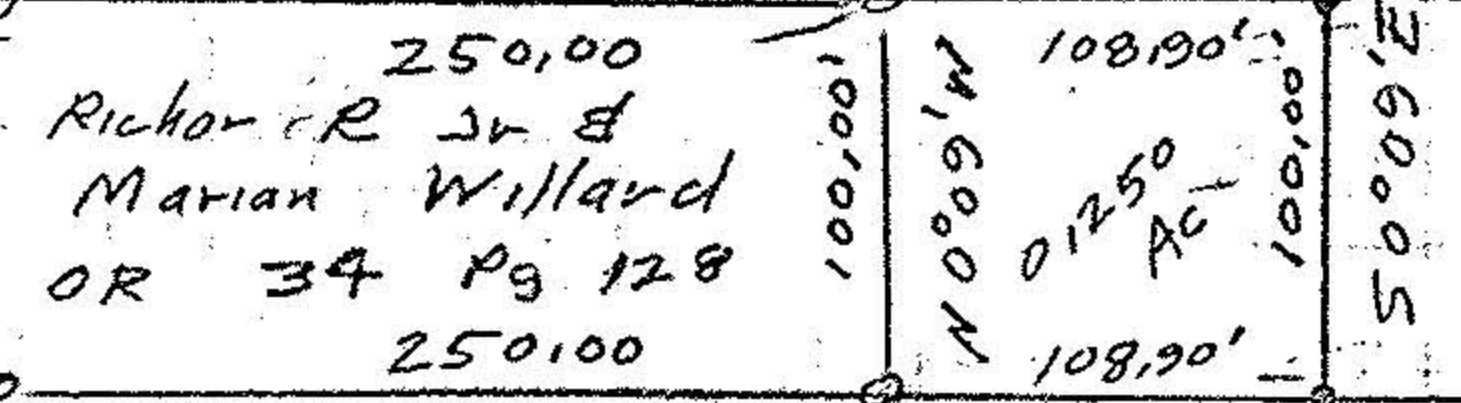

Richard R & Shirley Willard

John Pozywak
Reg Surveyor
5292

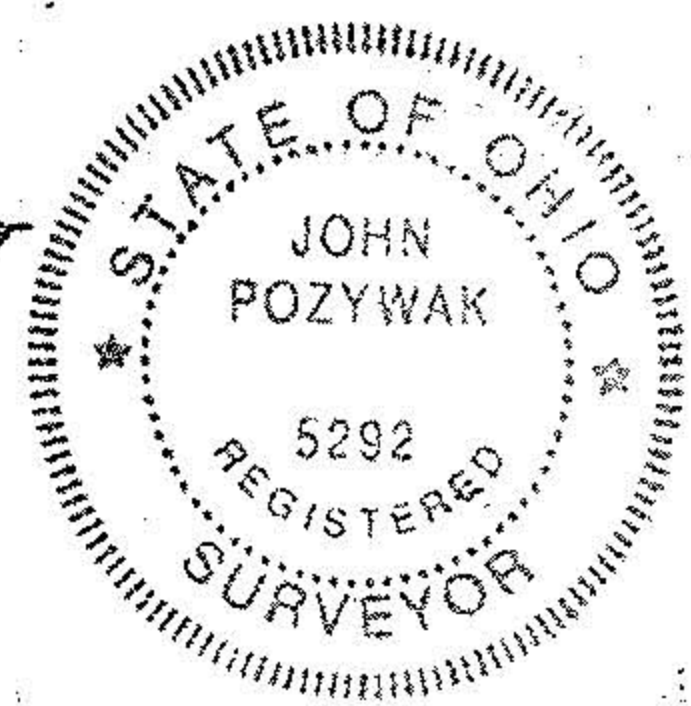

94458

Weber description added
7/15/94

Parcel split survey for Richard Willard
Original section 8 Carlisle Township
Lorain County Ohio Scale 1"=100'
April 1994

