


10-00-00-09-H
 10-00-009-129-034, 035, 038

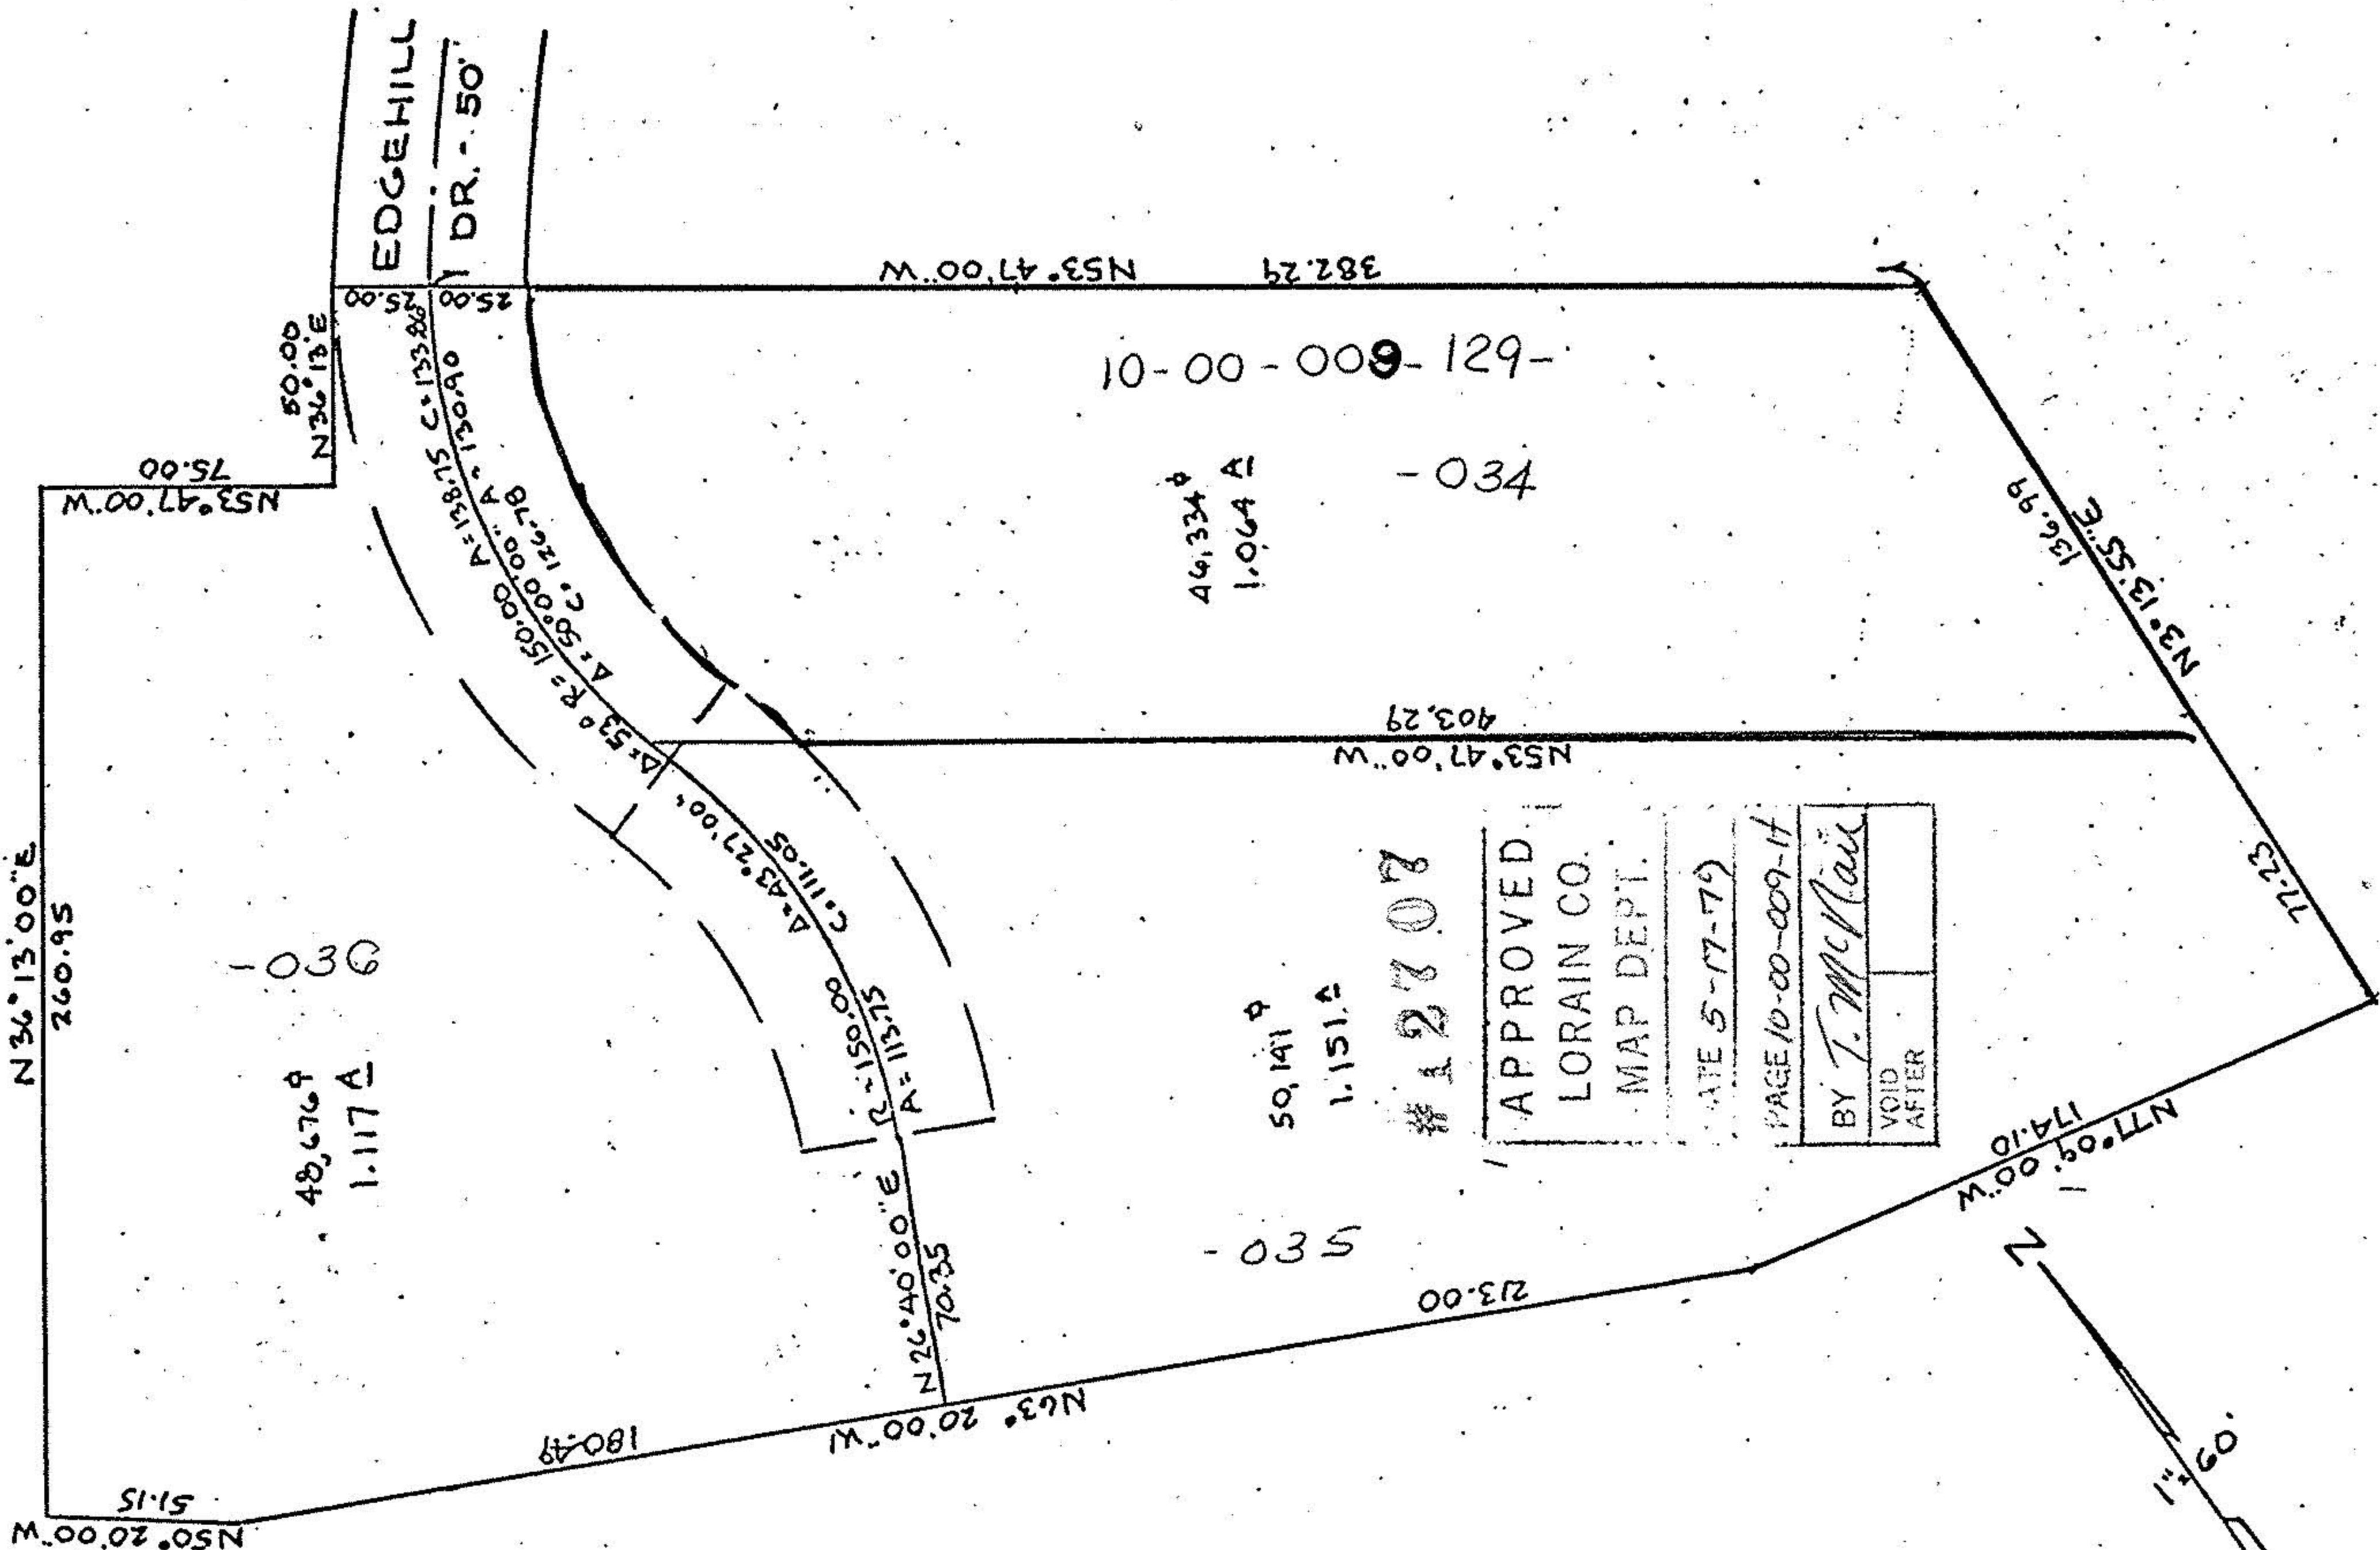

#12101

10-00-009-H