


PROJECT
SURVEY MAP
 PART OF CARLISLE TOWNSHIP SECTION 10
 TWP. OF CARLISLE, COUNTY OF LORAIN, STATE OF OHIO

Rev.	Drawn by: K.V.S
4-16-84	Checked by:
2-6-85	App. by:
	Scale: 1" = 100'
	Date: JUNE 28, 1979

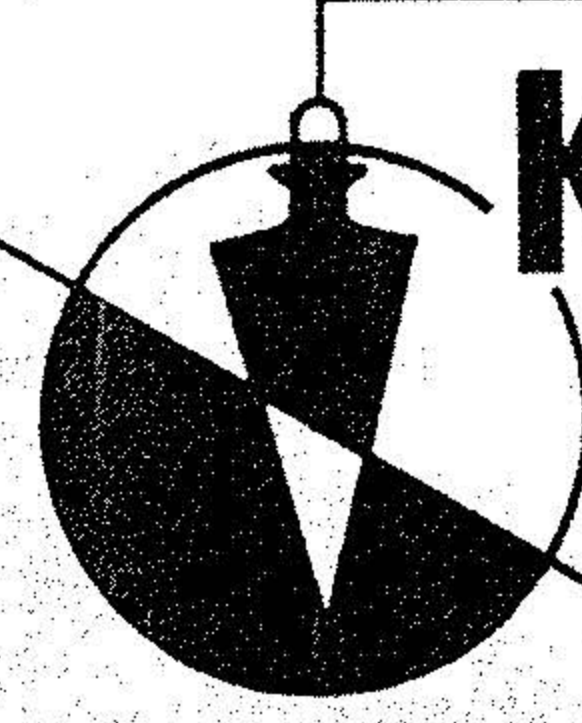

KLEINOEDER-SCHMIDT

and ASSOCIATES

ENGINEERS — SURVEYORS — CONSULTANTS in LAND PLANNING

ELYRIA - NORWALK - MEDINA OHIO

REFERENCES

Prepared for:
 ROBERT HAEHN JR.
 10712 WEST RIDGE ROAD
 ELYRIA, OHIO

SHEET NO. 1 of 1	JOB NO. 79-06
---------------------	------------------