

DEWHURST ROAD

ROAD

40'

SEC. NO. 5
CARLISLE TWP.
EATON TWP.
O.L. NO. 92

CHESTNUT RIDGE ROAD

DAVID P. & MILDRED WAINWRIGHT
D.V. 842 P. 288

0.8904 AC.

0.9125 AC.

0.8799 AC.

- 004
PHYLLIS A. CHAPMAN
D.V. 1022 P. 449

- 064
20844

REF.
OR 205/729
20844

57

ROUTE

STATE

BY - PASS

MEMORIAL

KENNEDY

20844


APPROVED
LORAIN CO.
MAP DEPT.
DATE 5-13-94
PAGE 11-00-092A
BY CAROLYN
FRANCIS
JOB # 20844

11-00-092-000-

REFERENCES

SHEET NO. _____ of _____
JOB NO. 79-185

KLEINOEDER-SCHMIDT
and ASSOCIATES

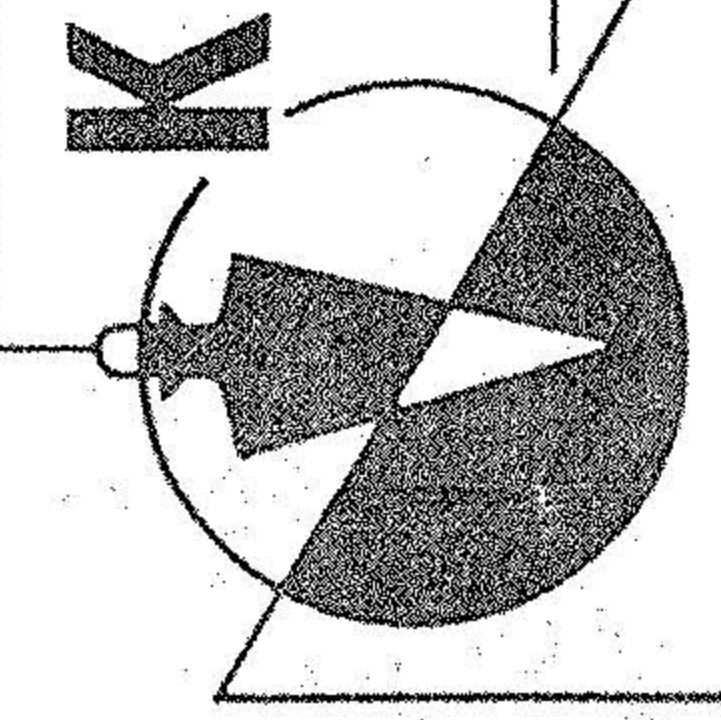

ENGINEERS — SURVEYORS — CONSULTANTS in LAND PLANNING
ELYRIA - NORWALK - MEDINA OHIO

Drawn by: P. A. M.
Checked by:
App. by:
Scale: 1" = 60'
Date: 6.15.79

Rev.

PROJECT
SURVEY MAP
OF PART OF
ORIGINAL EATON TOWNSHIP LOT NO. 92
COUNTY OF LORAIN STATE OF OHIO

Prepared for: **DAVID WAINWRIGHT**