


BUTTERNUT

RIDGE

ROAD

60'

#18439
 APPROVED
 LORAIN CO.
 MAP DEPT.
 DATE 2-26-80
 PAGE 11-00-088-A
 BY T. McNamee
 VOID
 AFTER

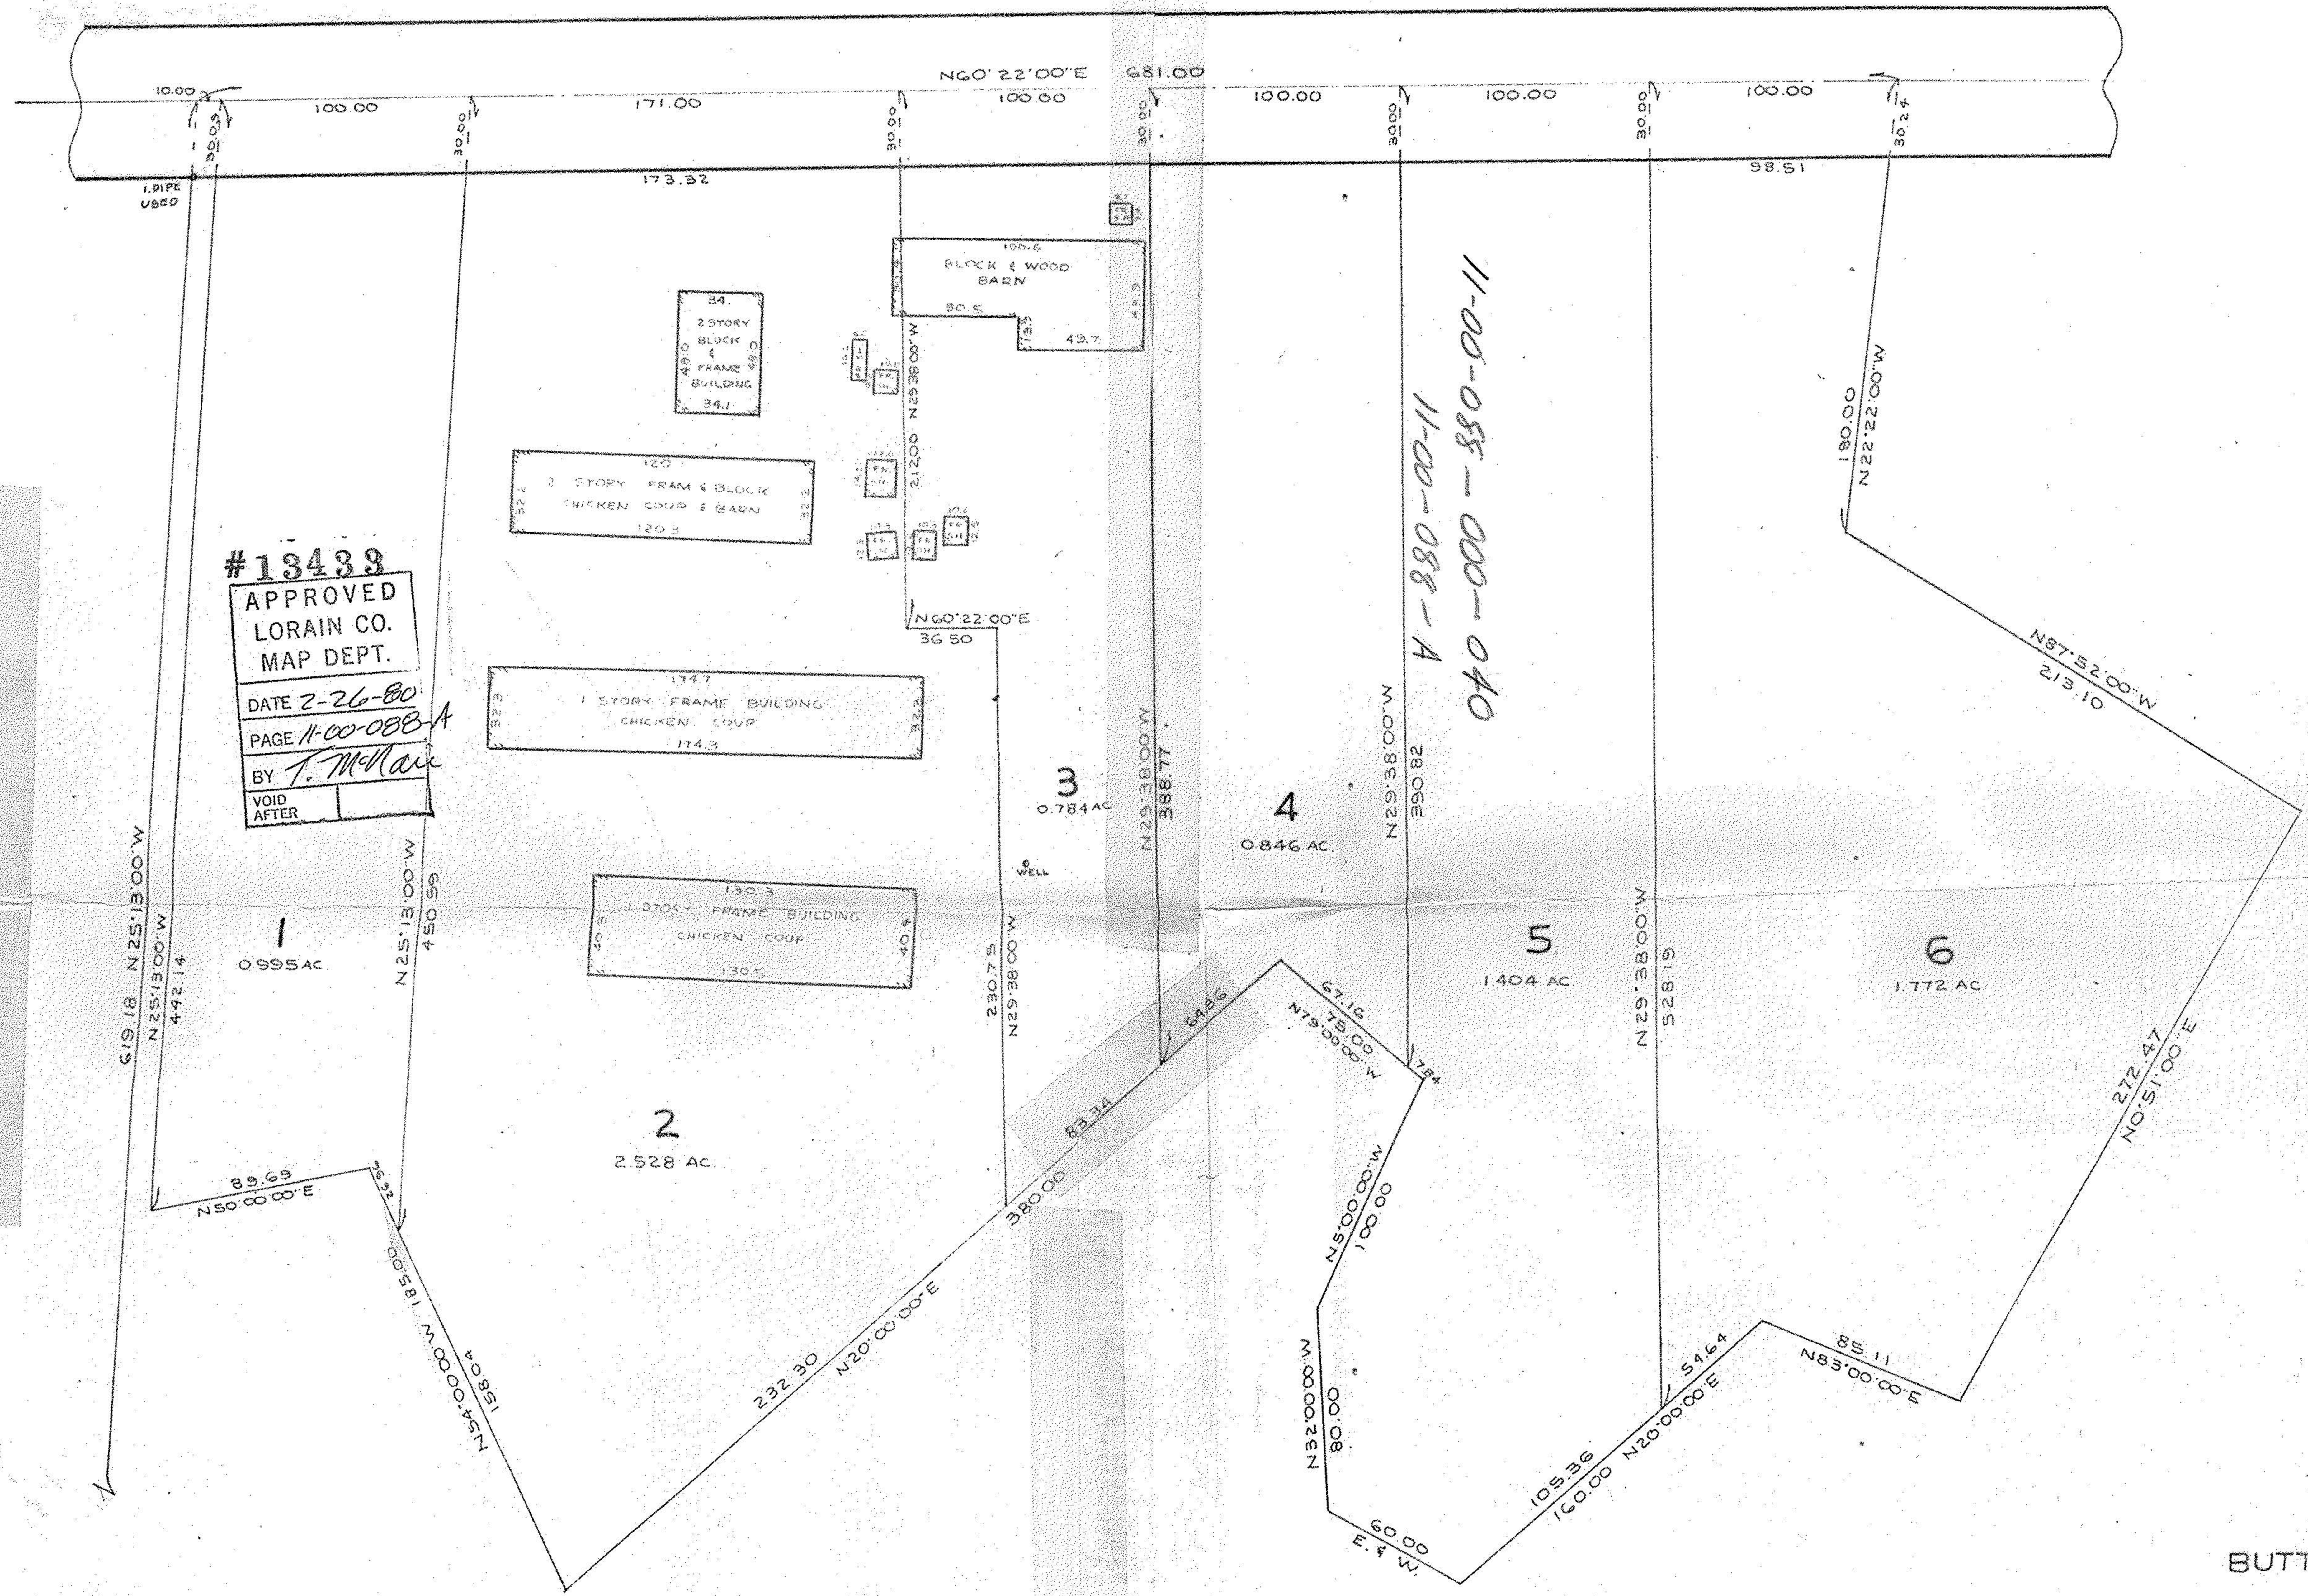

SUR
 6 PA
 BUTTERNUT
 EATON TO
 LORAIN CO
 WILLIAM
 THE HENRY