


Job No. 69-84

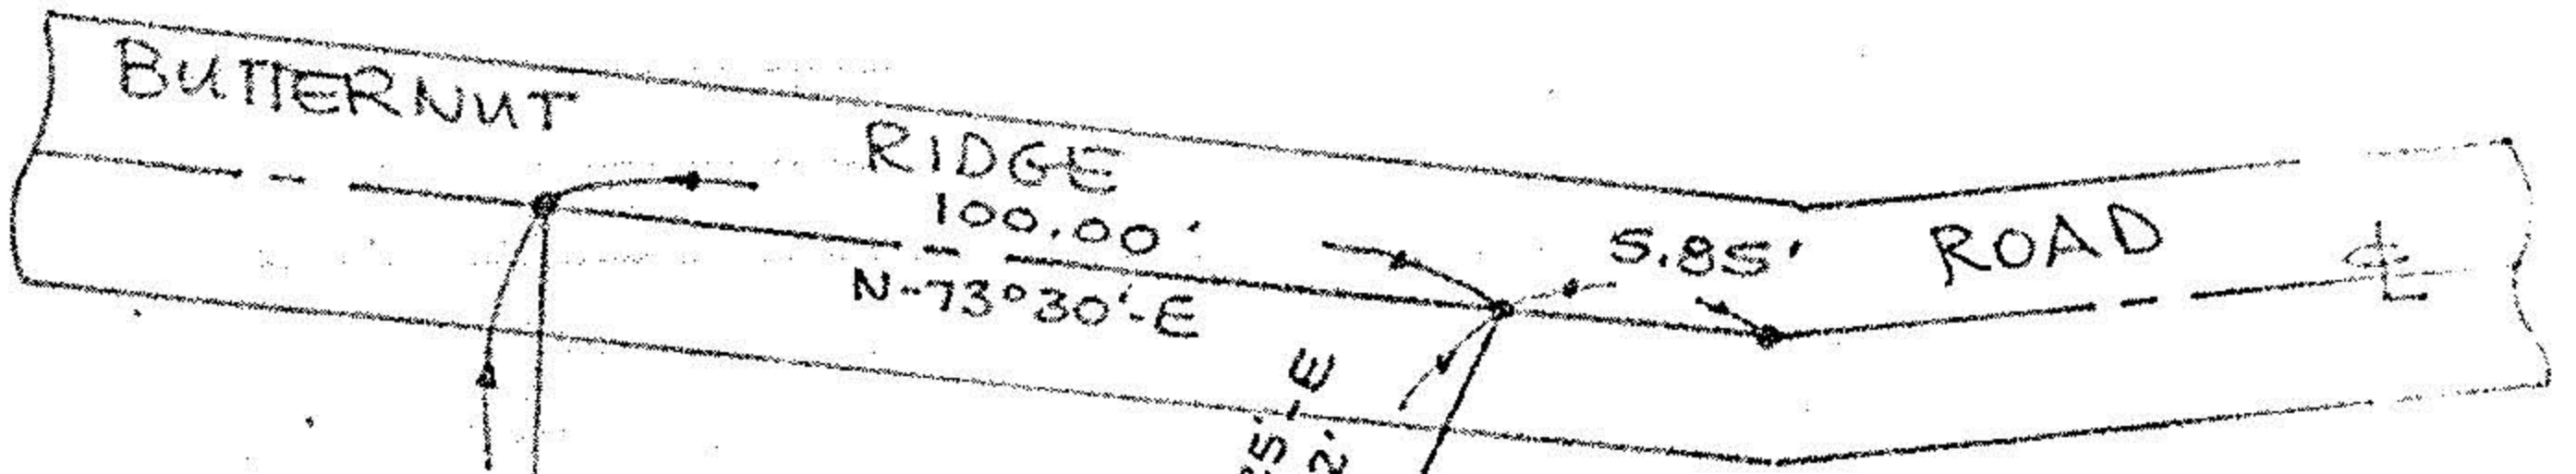

GARRY H. &
 ARLENE R.
 ARCHER
 D.V. 979 P. 683
 0.50 Ac.

THOR
 LIT.

[0.459 Ac.]

0.30

(4)



WIAN
 TITLE
 PLS. 1-4

KENNETH THORNBURG


#12934

[2.155 Ac]

1.724 Ac. ✓

APPROVED LORAIN CO. MAP DEPT.	
DATE 8-2-79	
PAGE 10-00-006-E	
BY T. McNeil	
VOID AFTER	

HOMES OF DISTINCTION

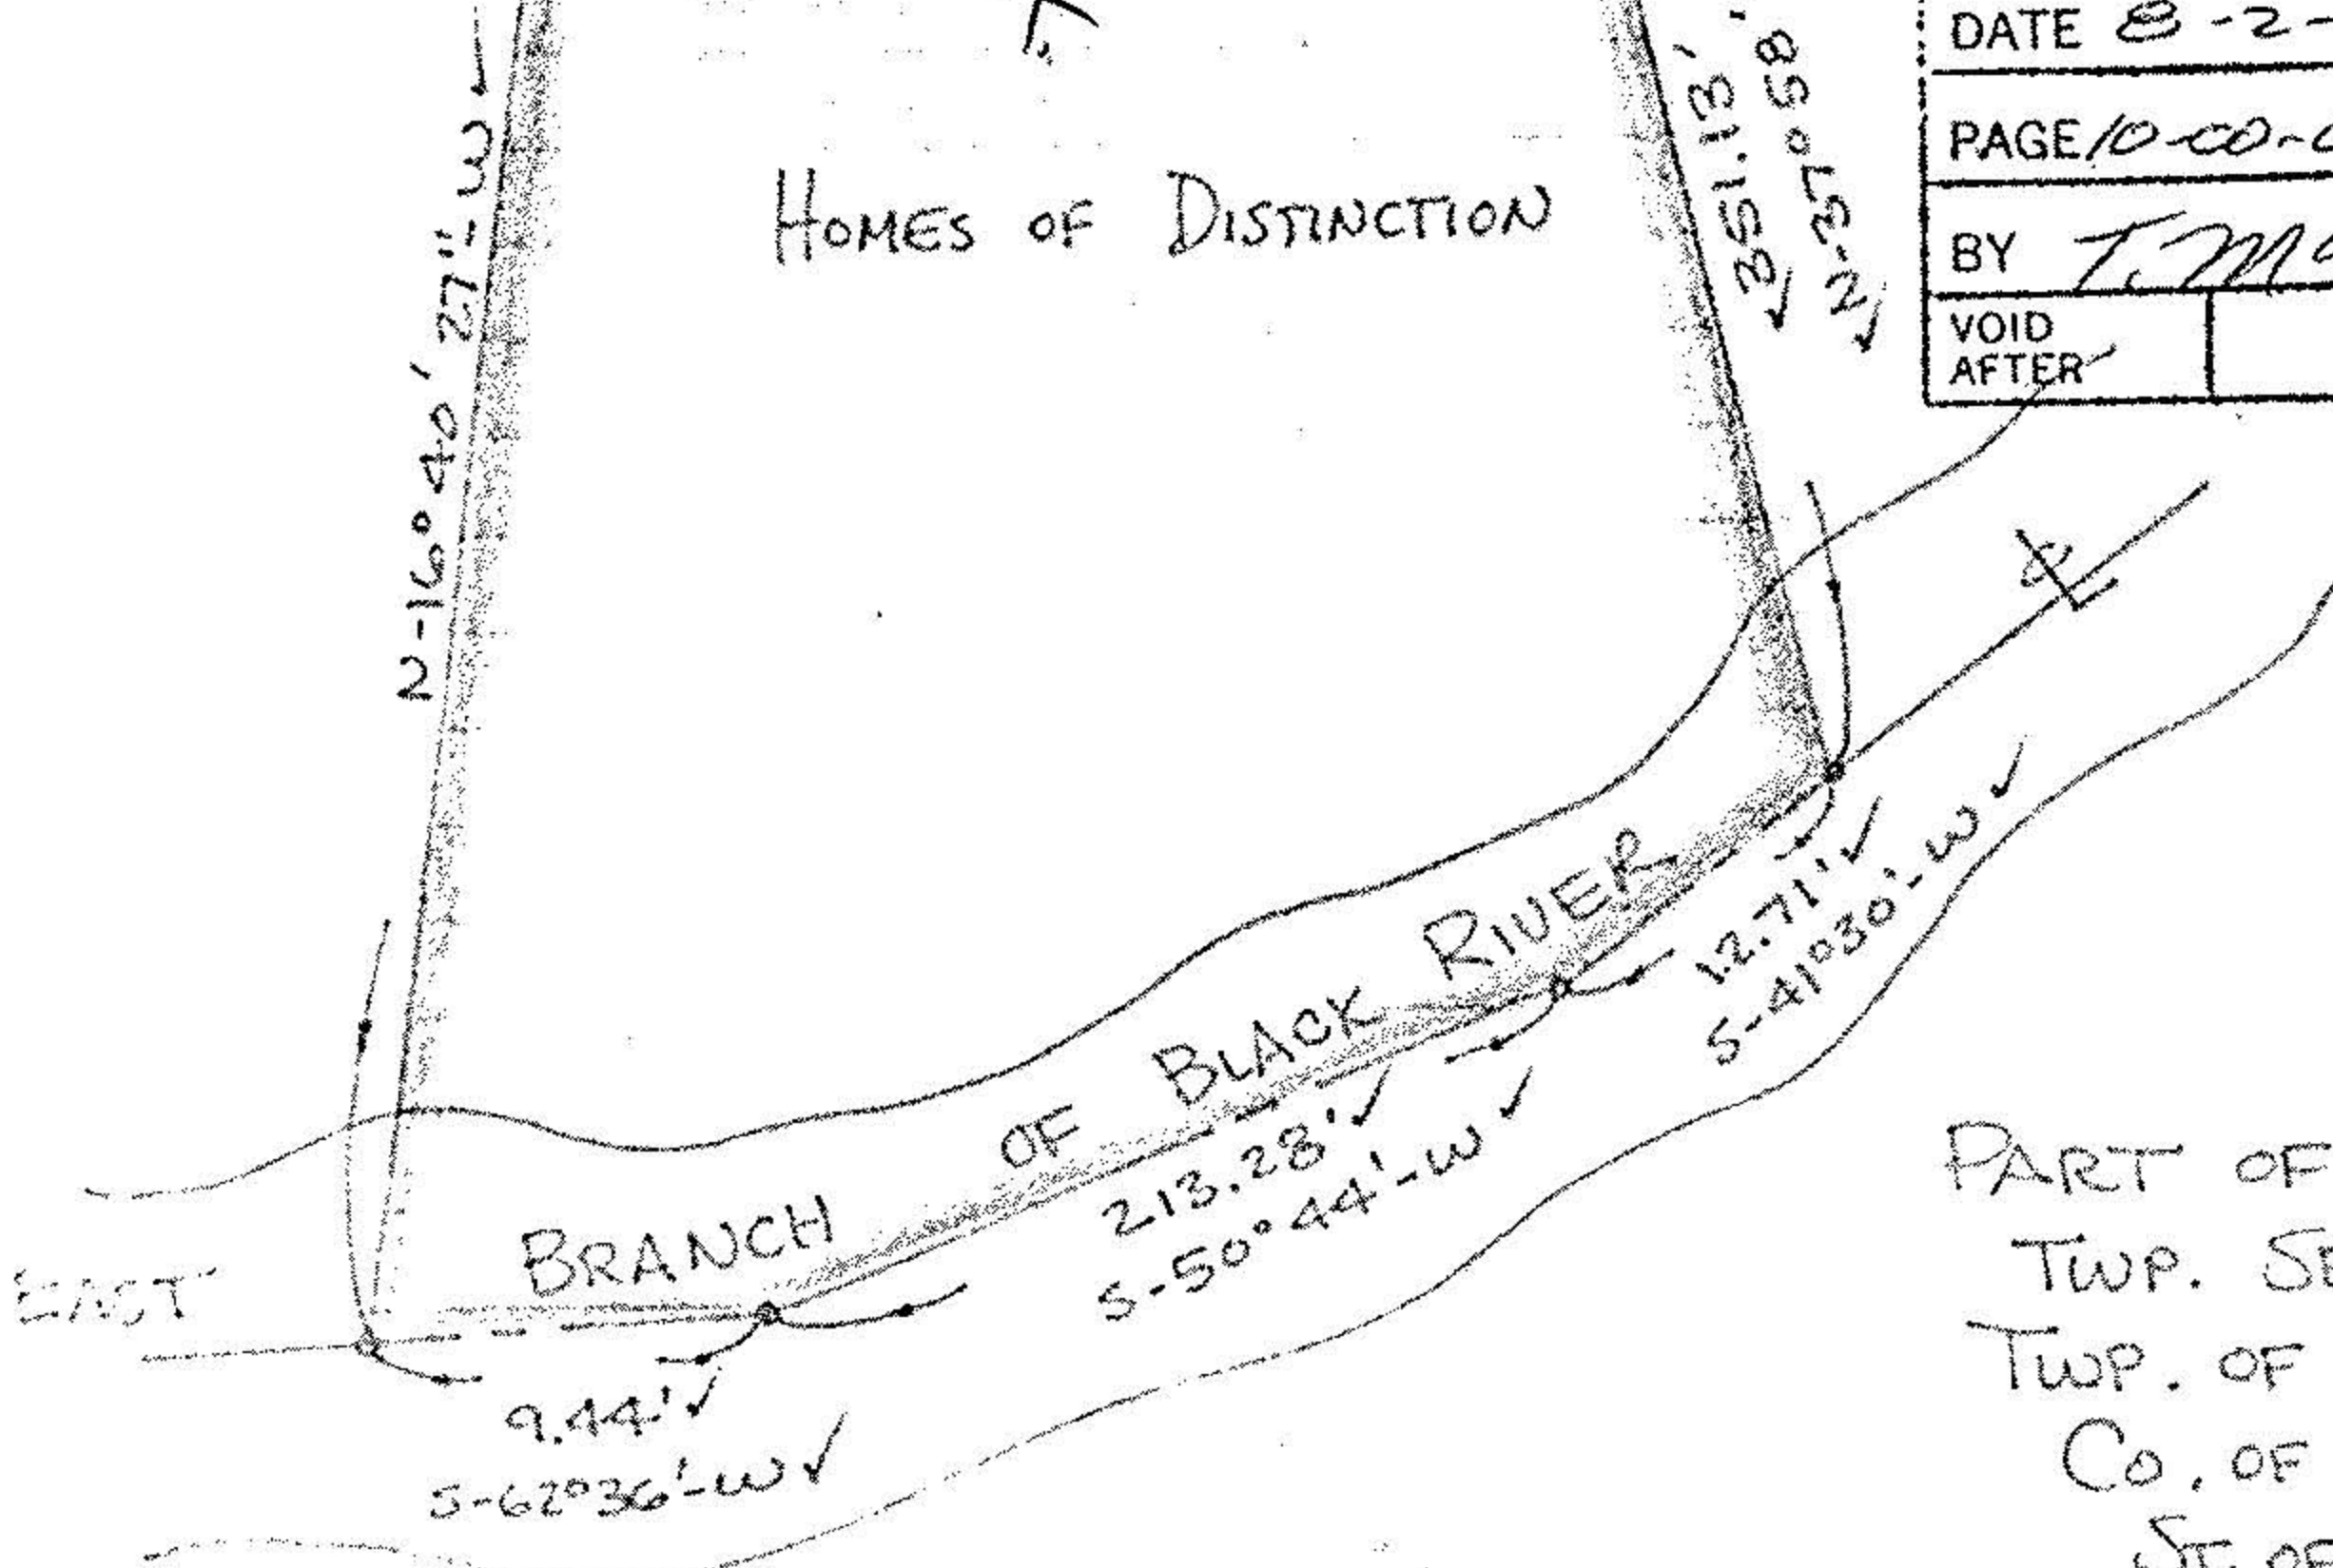

PART OF CARLISLE
 TWP. SECT. No. 6
 TWP. OF CARLISLE
 Co. OF LORAIN
 ST. OF OHIO