


10-00-006-125-

10-00-006-E  
10-00-015-A

#8187

10-00-006-E  
10-00-015-A

10-00-006-125-028

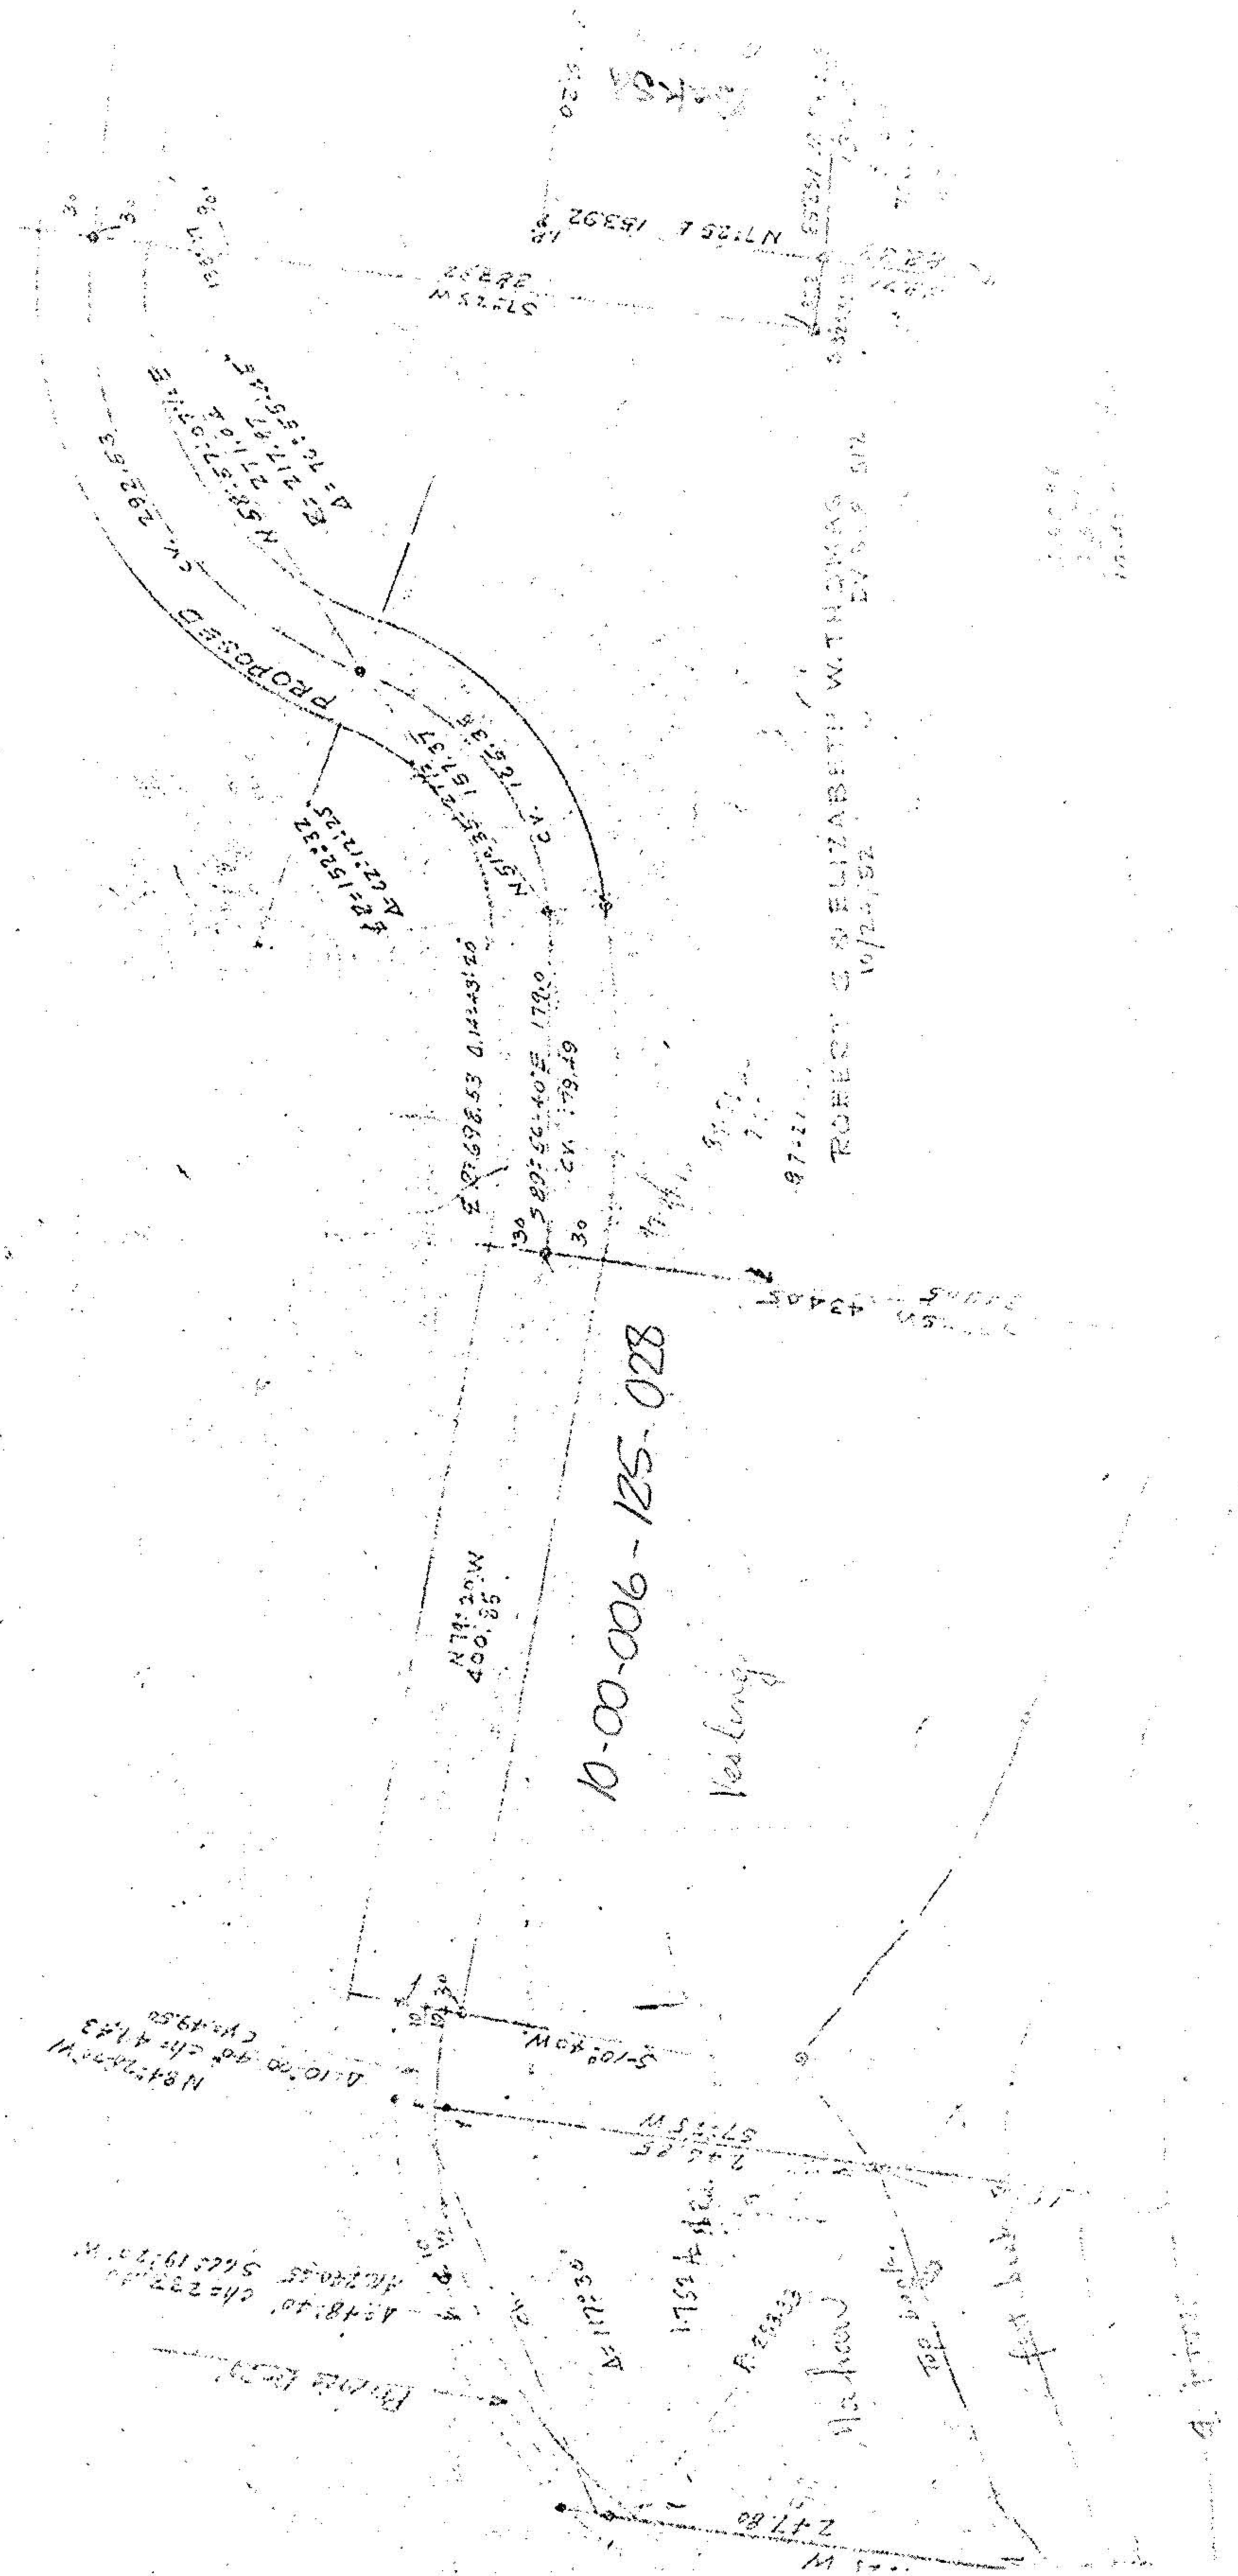

10-00-006-125-028


Vesling

ROBERT C & ELIZABETH W. THOMAS  
10/22/52

10-00-006-E  
-015-A

#8187

10-00-006-125-0

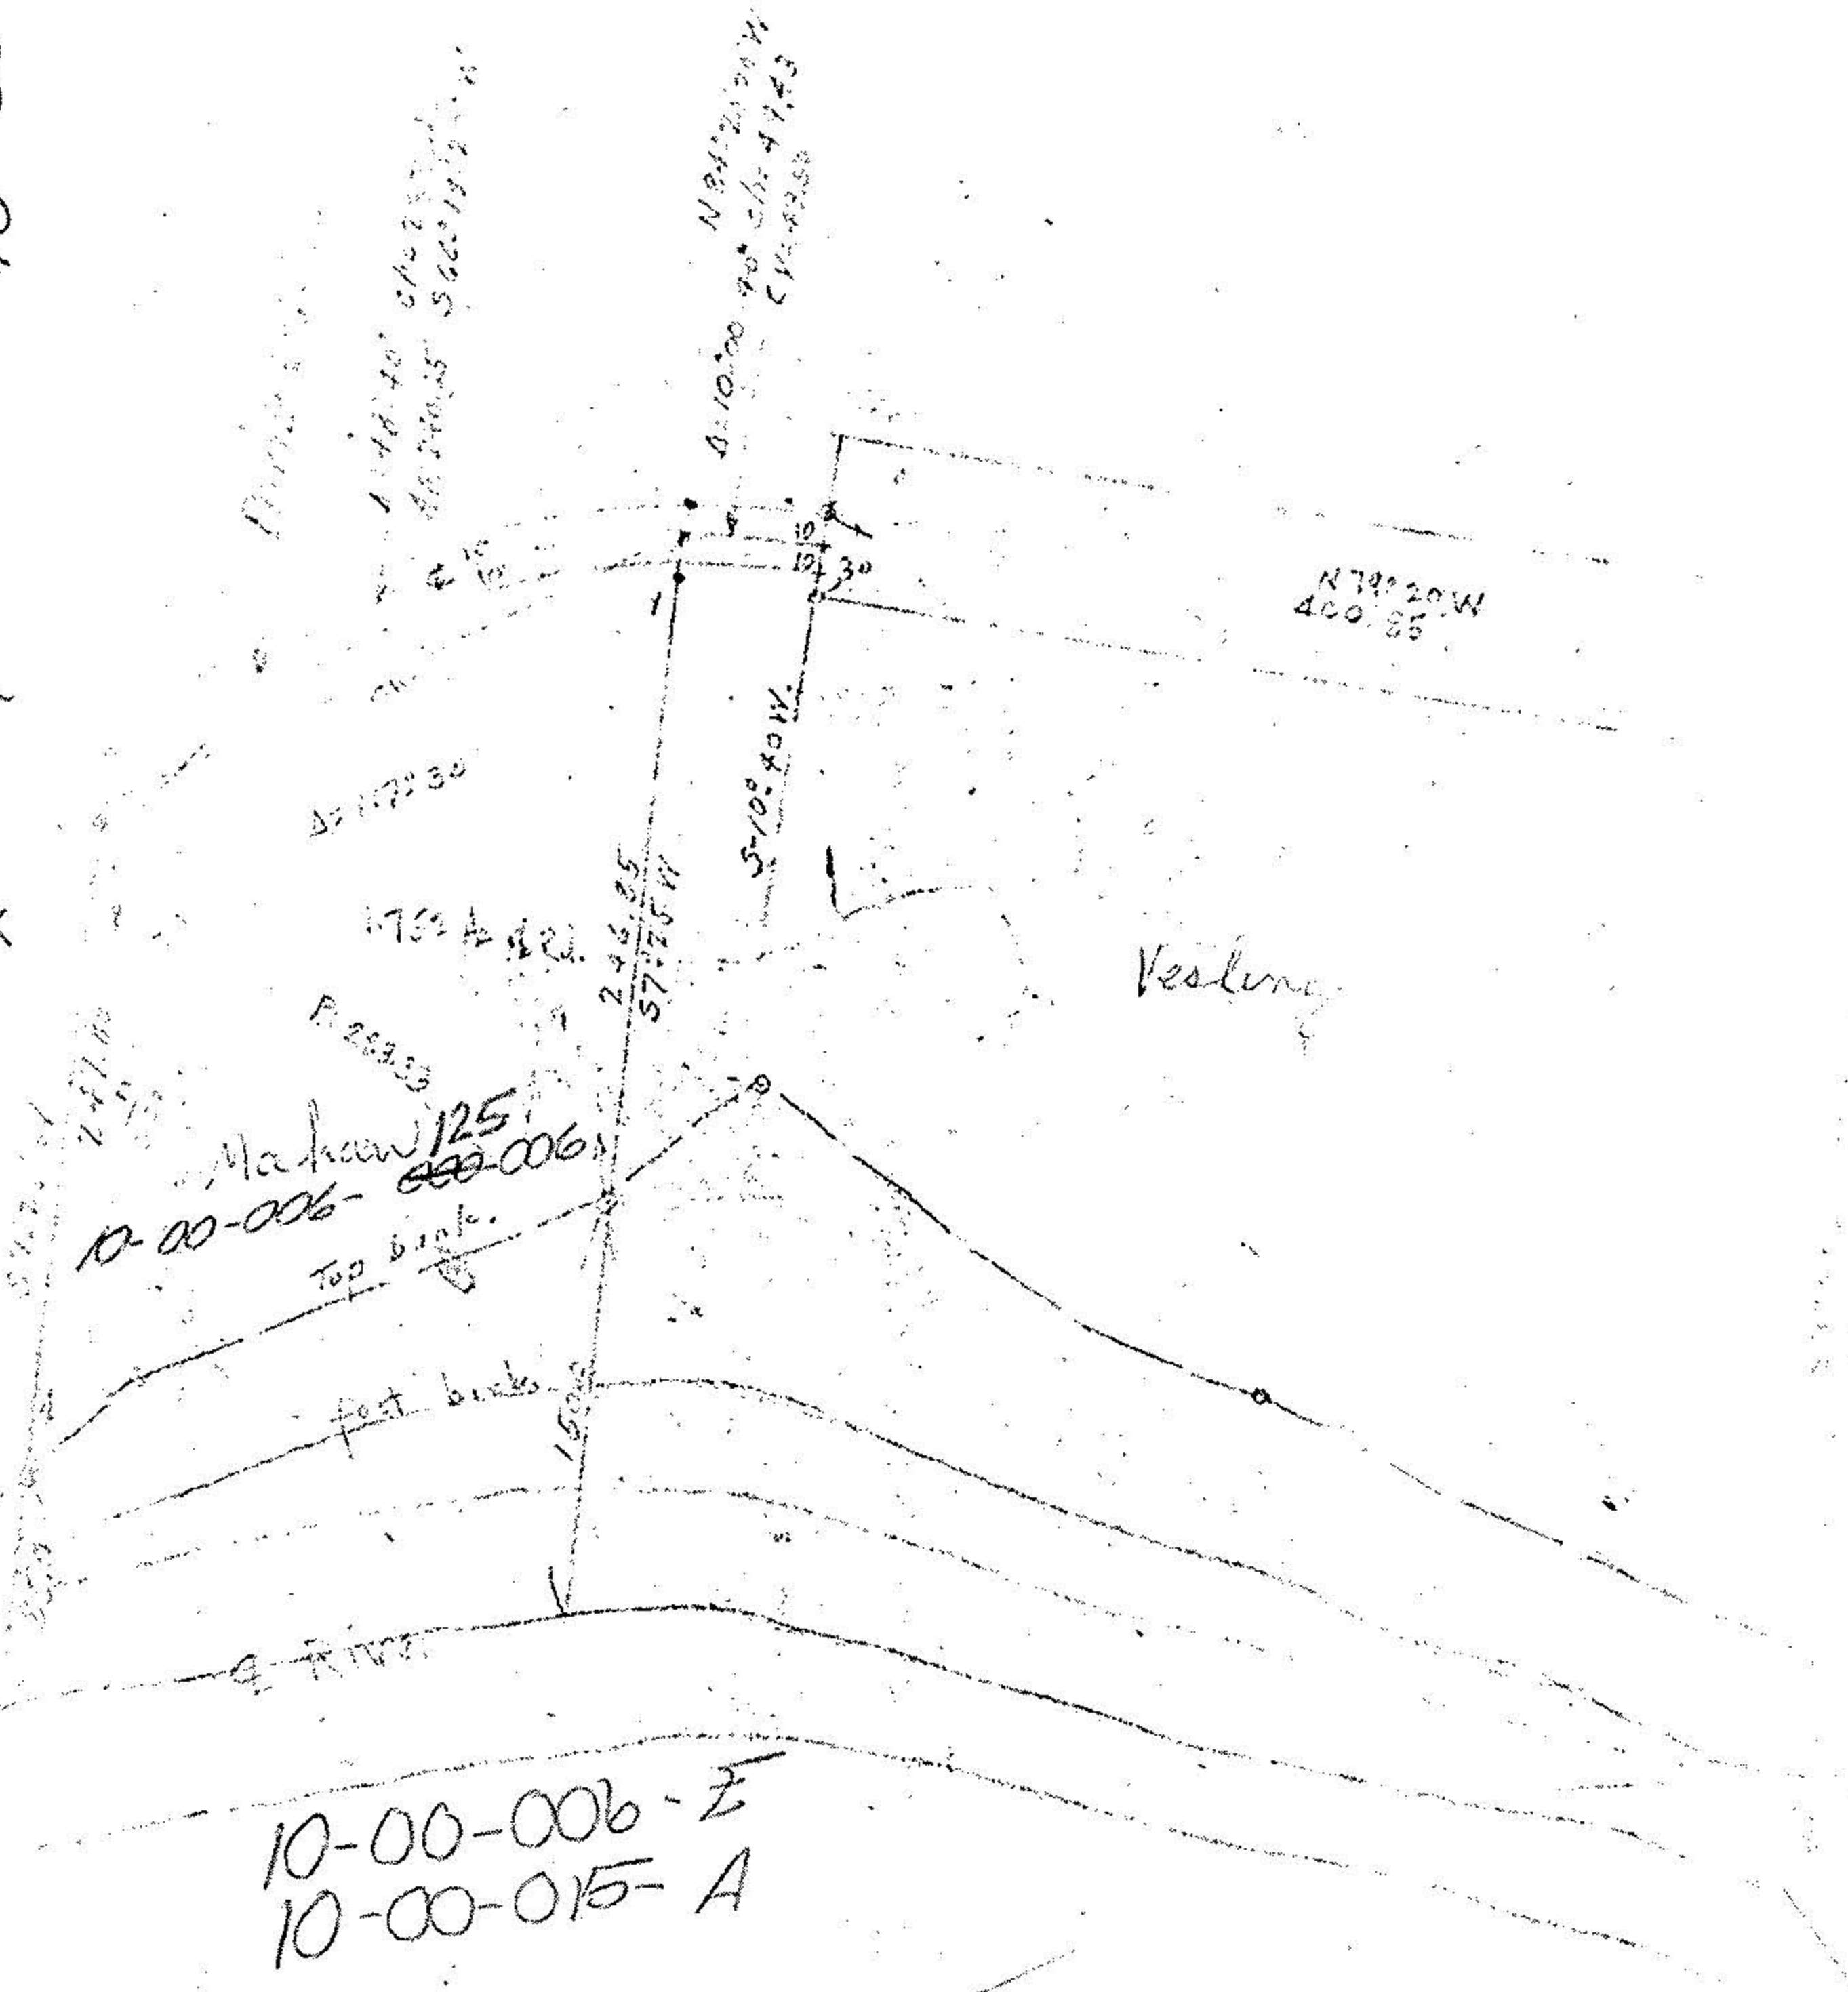

10-00-006-E  
10-00-015-A

Vesling

81-87