

WILLIAM B. BARTON
Reg. Land Surveyor, No. 2658
 188 PARKWOOD AVENUE
 AVON LAKE, OHIO 44012
 TELEPHONE (216) 933-0062


933-6766

Butternut Ridge Road 60'

20437

APPROVED
 LORAIN CO.
 MAP DEPT.
 DATE 7-13-93
 PAGE 10-00-011G, H
 BY CAROLYN
 FRANCIS
 VOID AFTER # 20437

Section No. 11
 12 22 89 RECORD
 Section No. 12
 150.76'

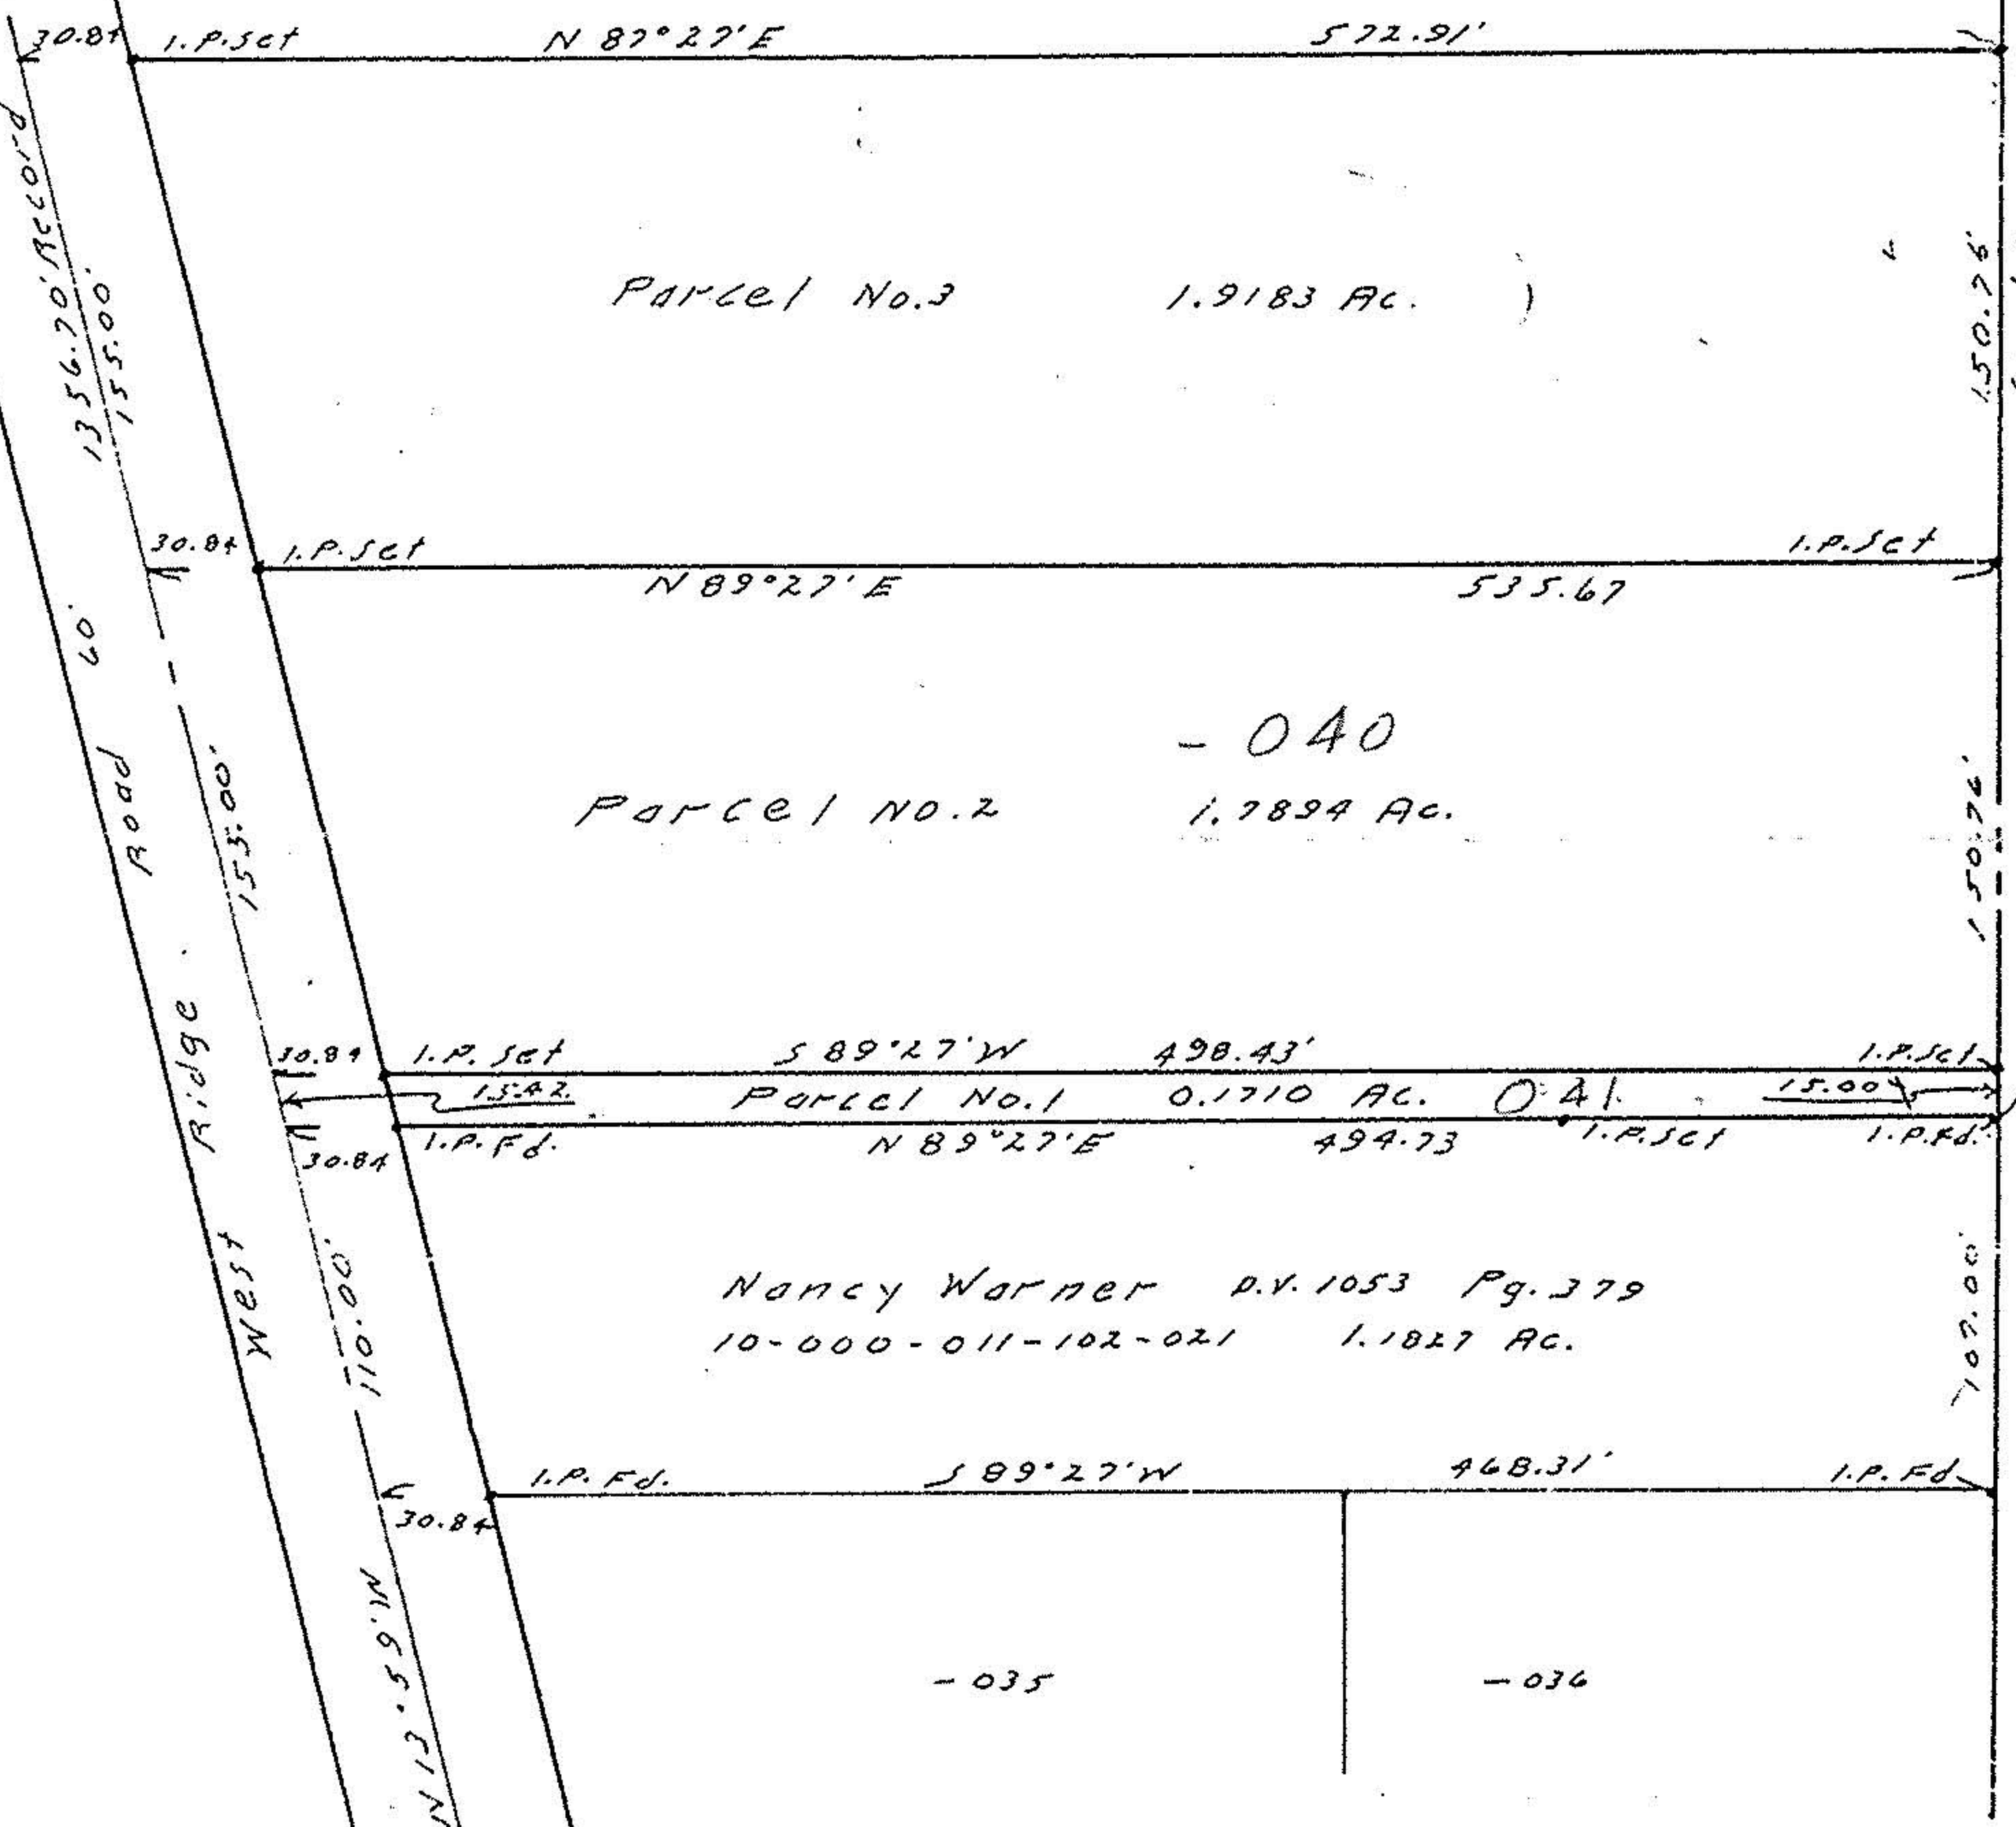

SURVEY
 of
 Part of Section No. 11, Carlisle
 Township, Lorain Co., Ohio.
 Scale 1"=80' October 1, 1987

Revised Oct. 2, 1987

17721

APPROVED
 LORAIN CO.
 MAP DEPT.
 DATE 11-3-87
 PAGE 10-00-011-H
 BY T. McMan
 VOID AFTER # 17721

