


# GARY PENFOUND SURVEY

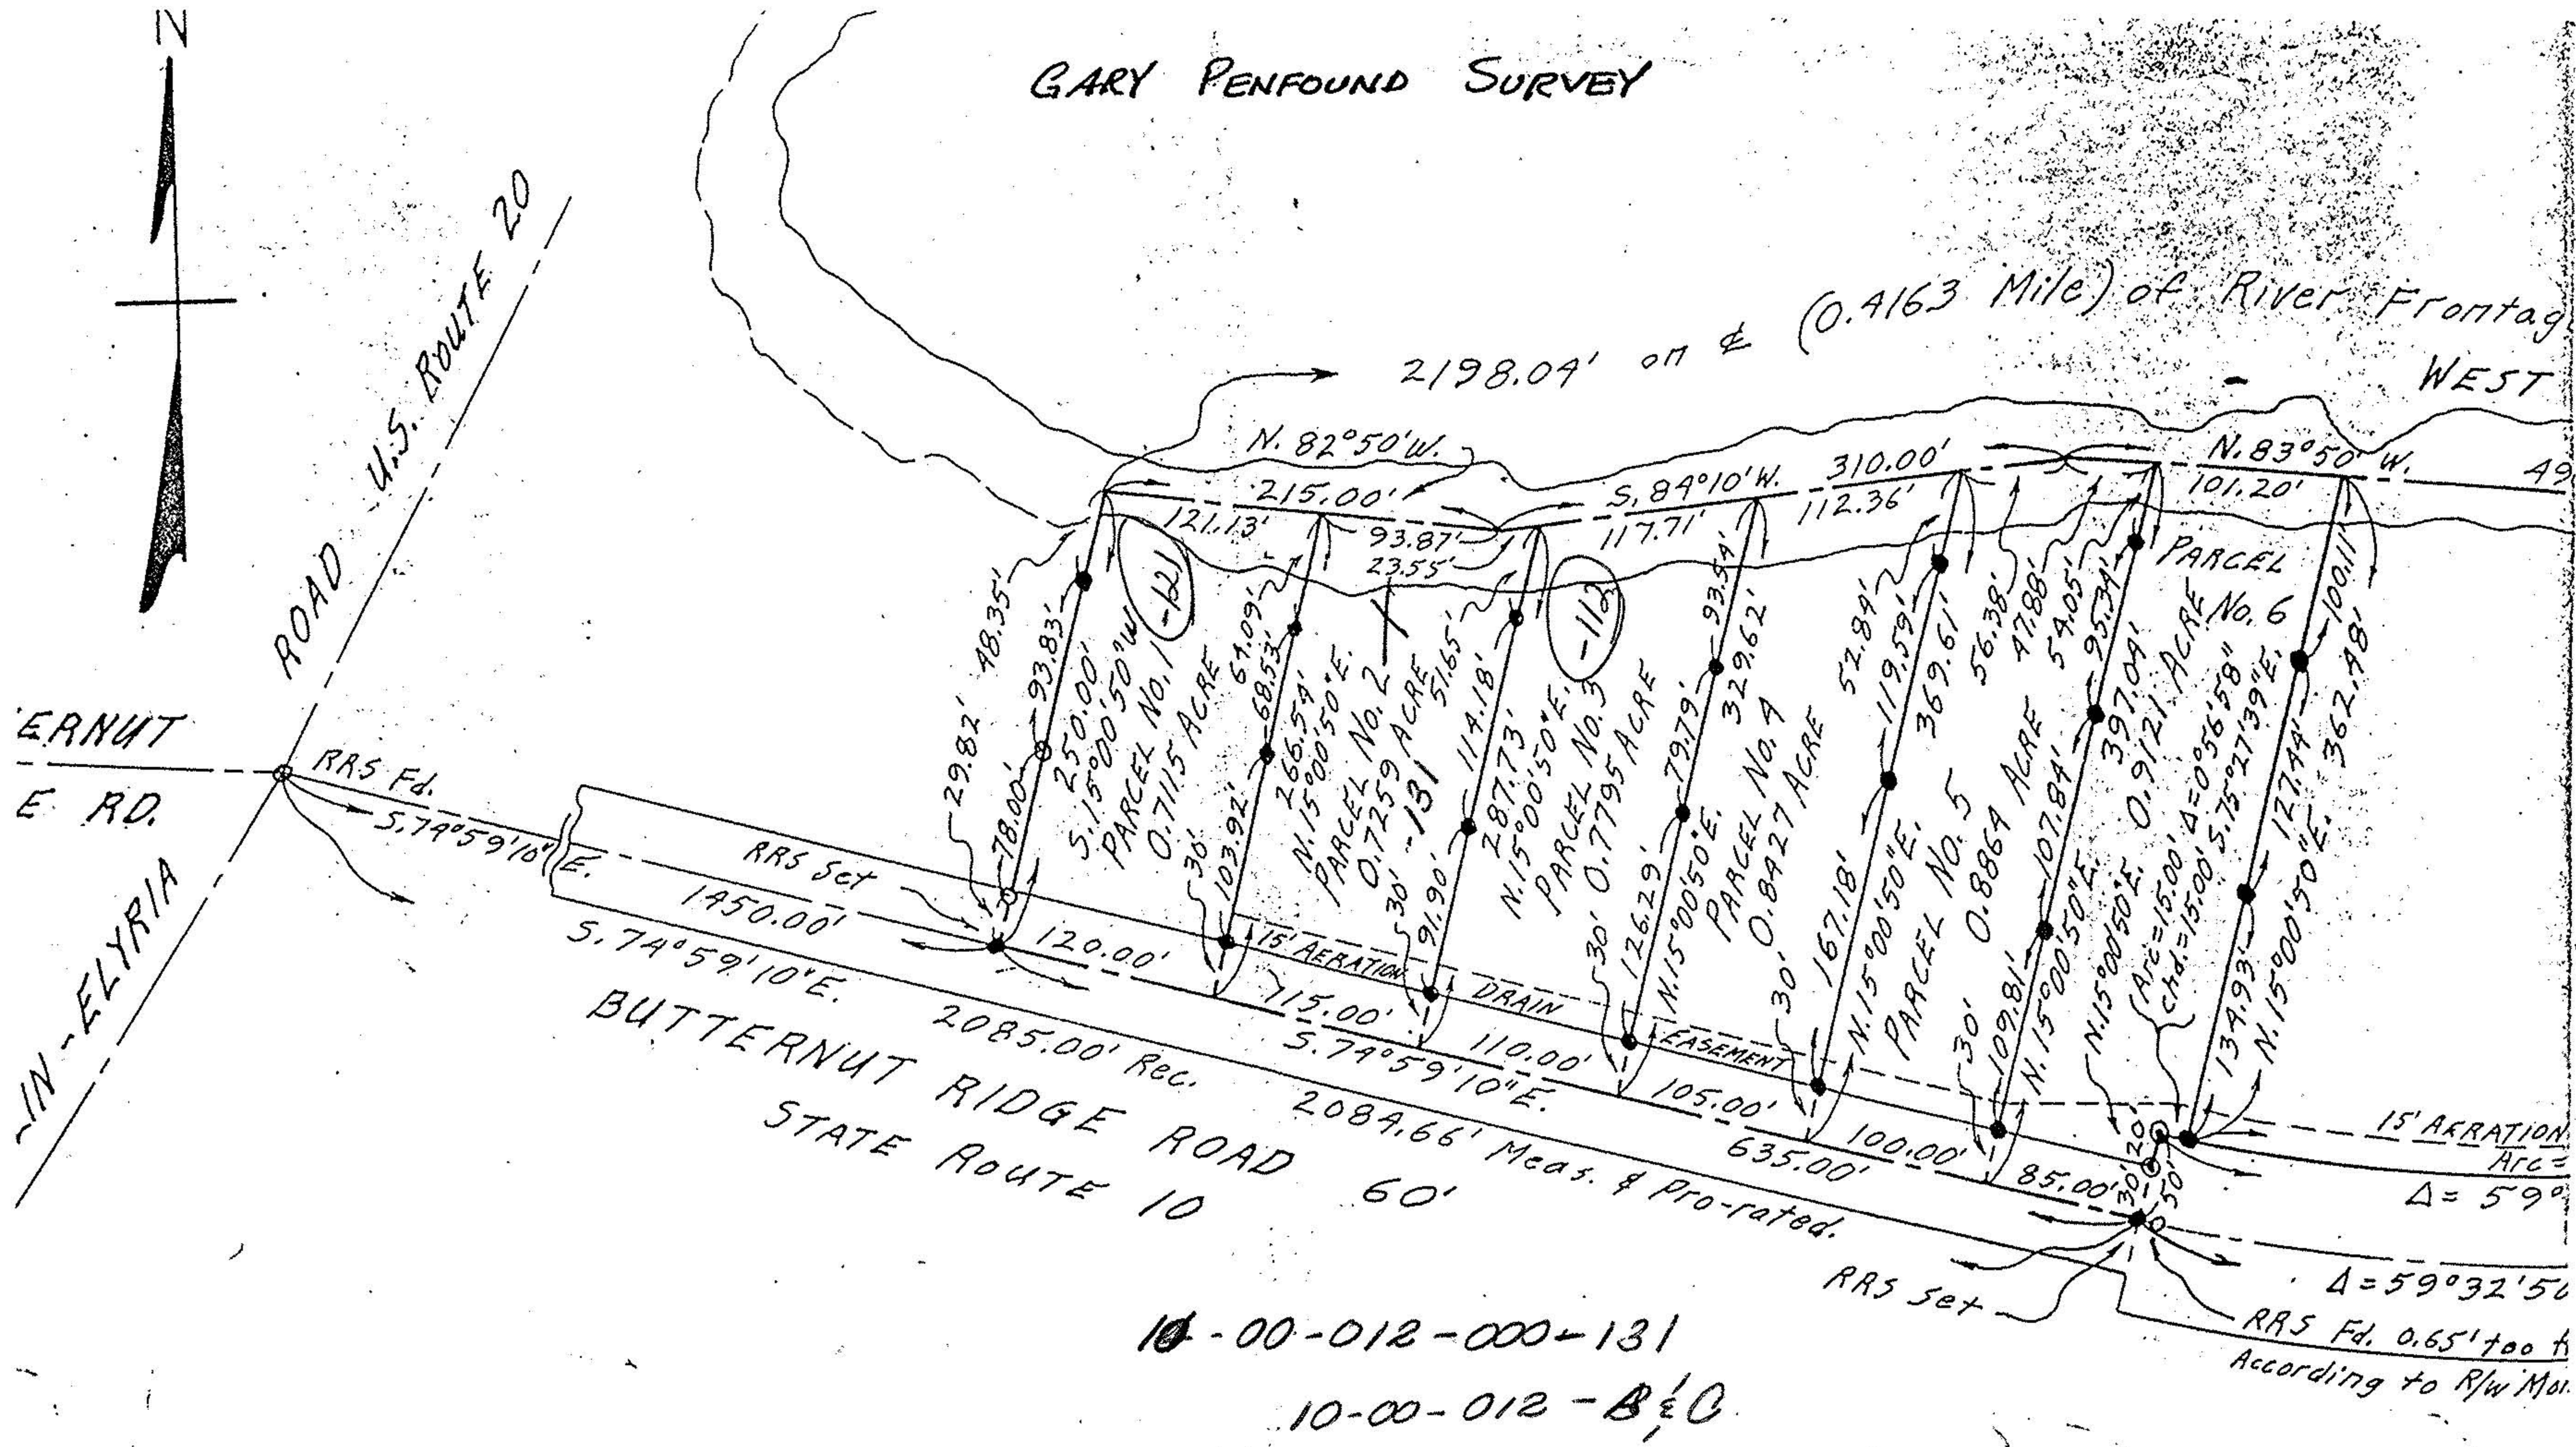

10-00-012-000-131

10-00-012-B&C

RRS Fd. 0.65' too far  
According to R/W Map