


- ① $\Delta = 16^\circ 49' 23''$
 $R = 605.06'$
 $T = 69.47'$
 $L = 177.66'$
 $C = 177.02'$
 $CB = S 83^\circ 06' 43'' W$
- ② $\Delta = 5^\circ 29' 23''$
 $R = 605.06'$
 $T = 29.01'$
 $L = 57.97'$
 $C = 57.95'$
 $CB = S 71^\circ 59' 20'' W$
- ③ $\Delta = 7^\circ 15' 01''$
 $R = 605.06'$
 $T = 38.33'$
 $L = 76.57'$
 $C = 76.52'$
 $CB = S 71^\circ 06' 31'' W$
- ④ $\Delta = 5^\circ 36' 10''$
 $R = 902.28'$
 $T = 44.15'$
 $L = 88.23'$
 $C = 88.20'$
 $CB = S 70^\circ 17' 05'' W$

SPITZER HARDWARE SUPPLY COMPANY

D.V. 435 P. 555
 S $89^\circ 07' 16'' W$

TANGLEWOOD SUBDIVISION
 P.V. 51 P. 36 - 38

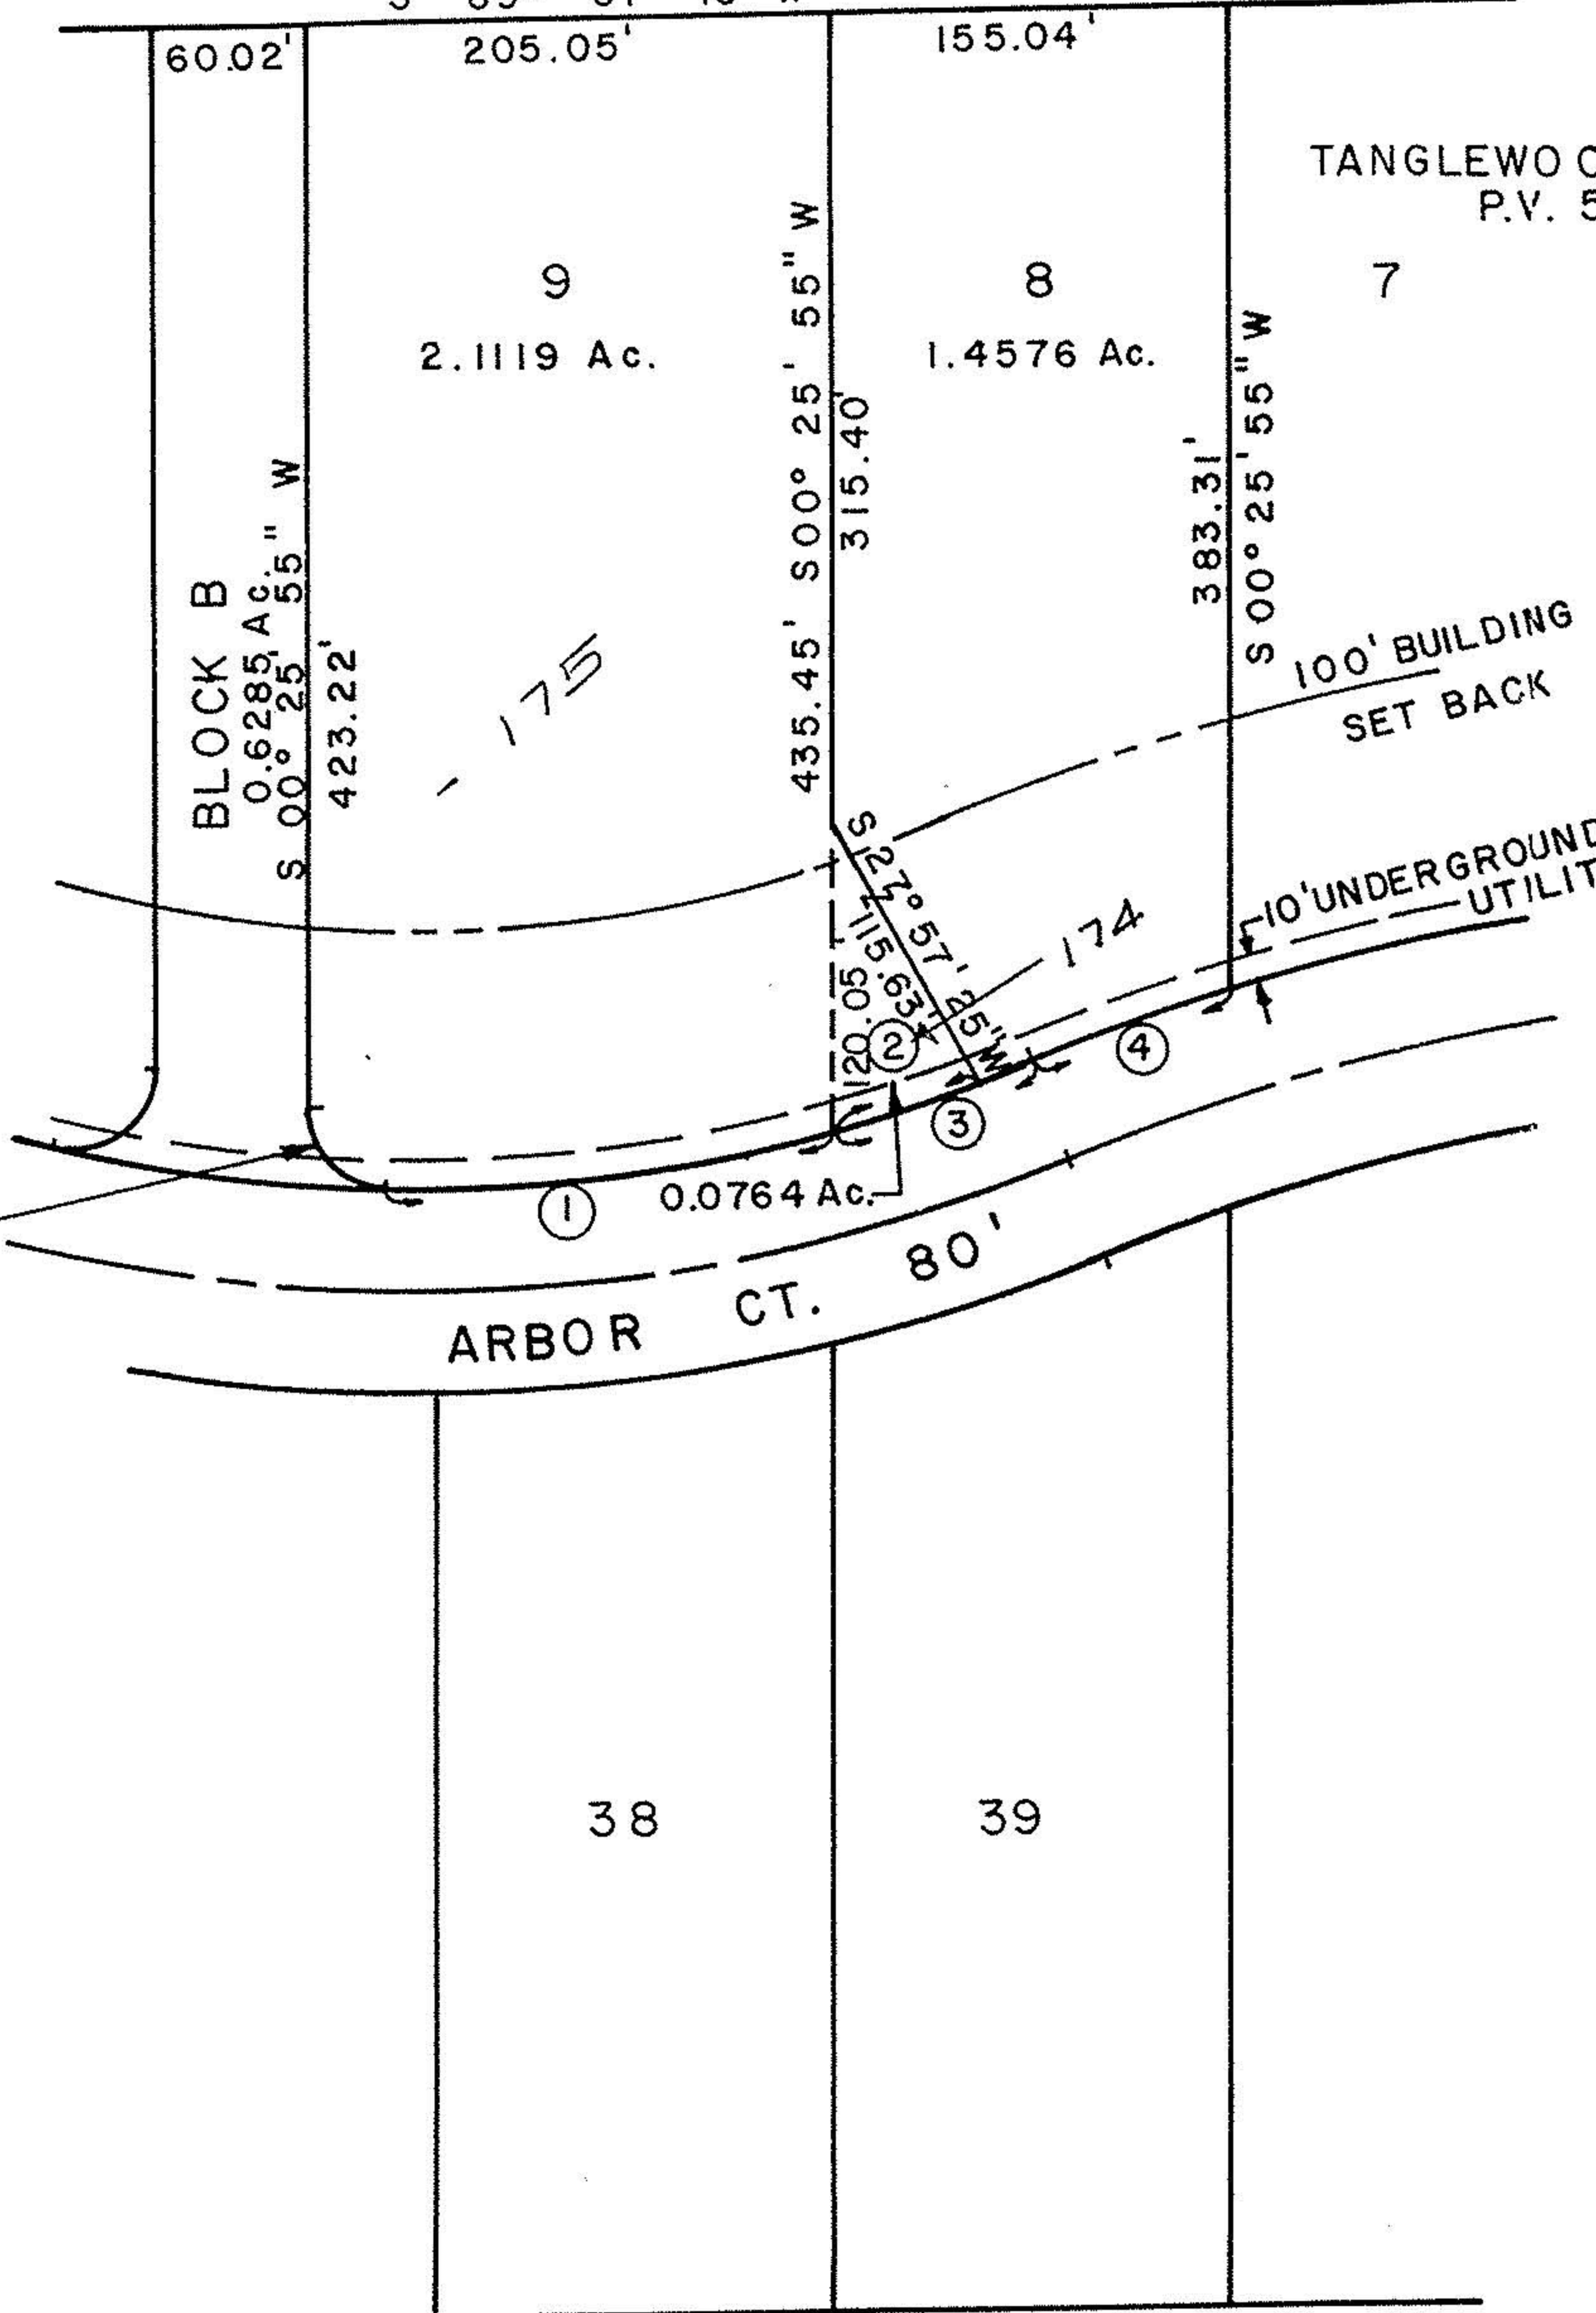

20771

APPROVED
 LORAIN CO.
 MAP DEPT.

DATE 3-18-94

PAGE 10-00-016-

BY CAROLYN FRANCIS

VOID AFTER # 20771

10-00-016-000



GRAPHIC SCALE

1 inch = 100 ft.

David L. Elwell

DAVID L. ELWELL REG. SURVEYOR # 6333



SURVEY MAP

SUBLOTS 8 and 9 in TANGLEWOOD SUBDIVISION

Recorded P.V. 51 P. 36 - 38

Part of CARLISLE TWP. Section Number 16

County of LORAIN State of OHIO

12-13-93

KS ASSOCIATES, INC.
 ENGINEERS/SURVEYORS
 424 MIDDLE AVE.
 ELYRIA, OH. 44035



SHEET
 1 OF
 1
 JOB NO.
 90 438 D1