


SPITZER HARDWARE & SUPPLY CO.
D.V. 769 P. 269


#21610 -058 17.99
#21639 -059 17.04
#21655 -060 16.32

10.00-015-116-057
ROBSON WOODS CO.
O.R.V. 853 P. 856
23.528 AC. - REC.
(15.001 AC. ± REM)

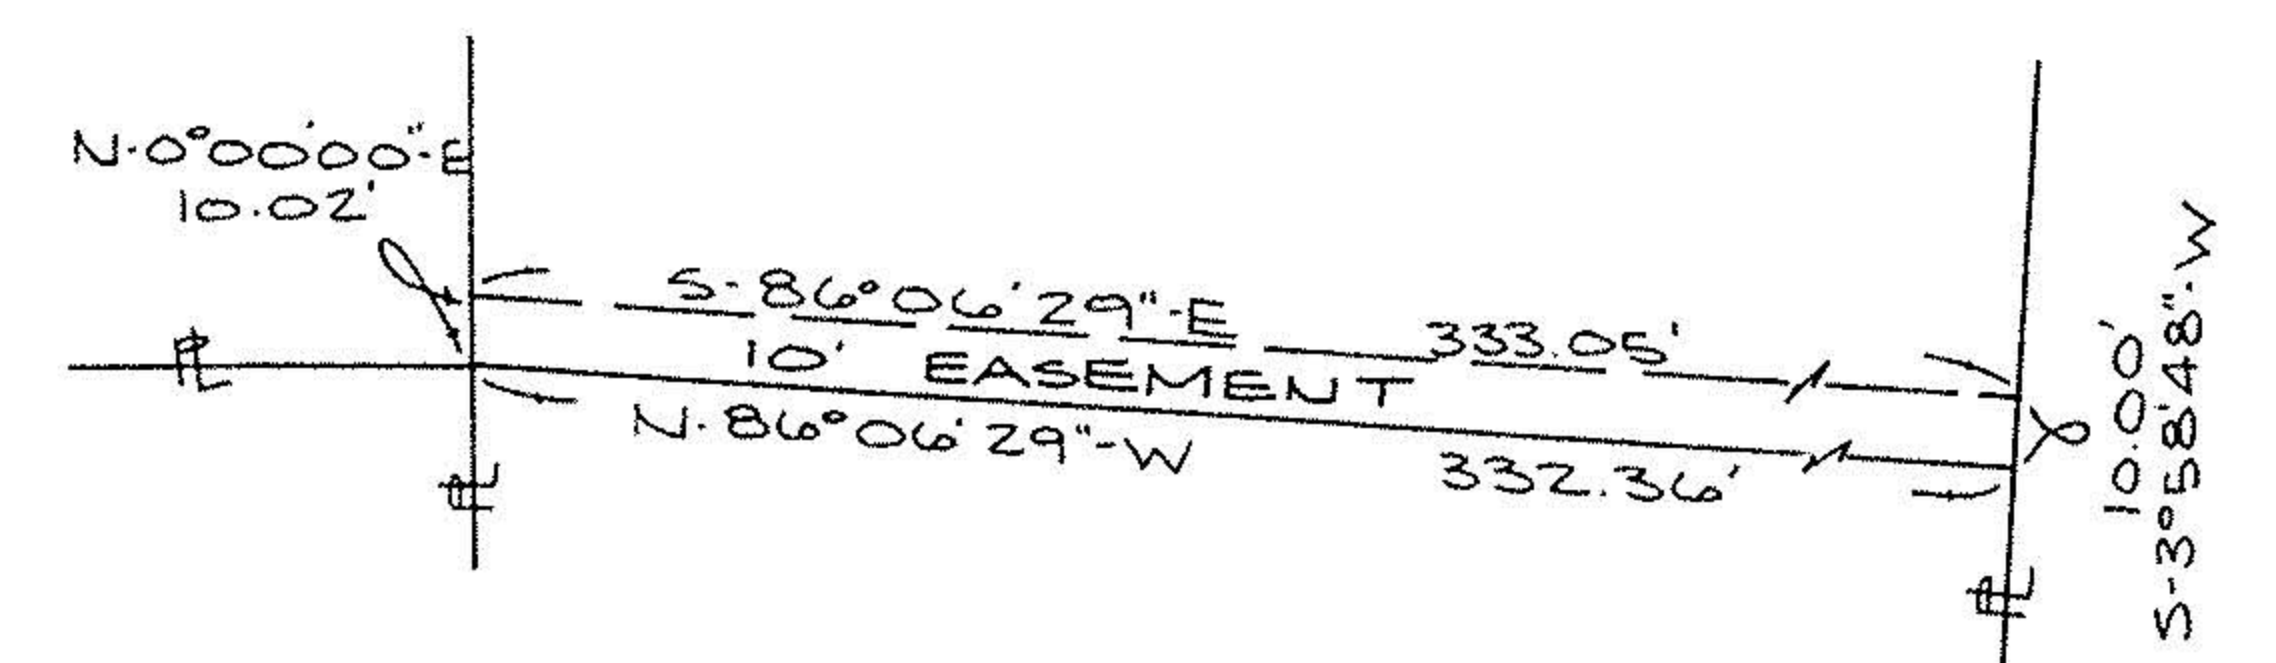

DETAIL EASEMENT
SCALE: 1"=60'


- LEGEND**
- 5/8" REBAR W/CAP SET
 - MONUMENT FOUND

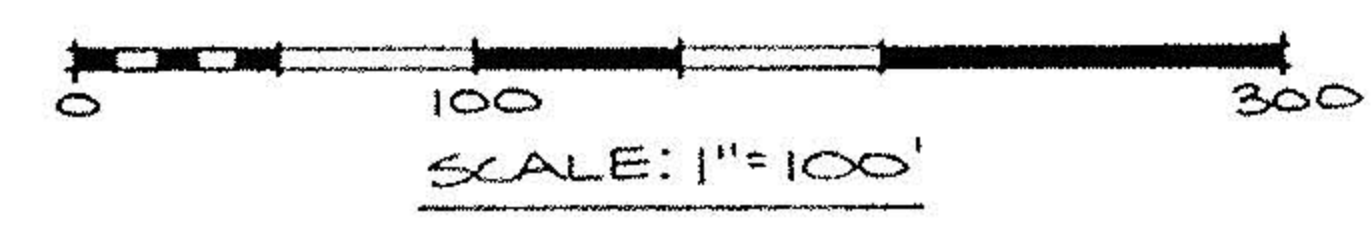

SURVEY MAP
PART OF CARLISLE TOWNSHIP
SECTION NO. 15
TOWNSHIP OF CARLISLE
COUNTY OF LORAIN STATE OF OHIO
SEPTEMBER 5, 1995

PREPARED BY:
KS ASSOCIATES INC.
ENGINEER SURVEYOR
REV. 10-09-95 REV. 11-13-95
REV. 11-07-95 REV. 4-25-95

David L. Elwell
REG. SURV. No. 6333

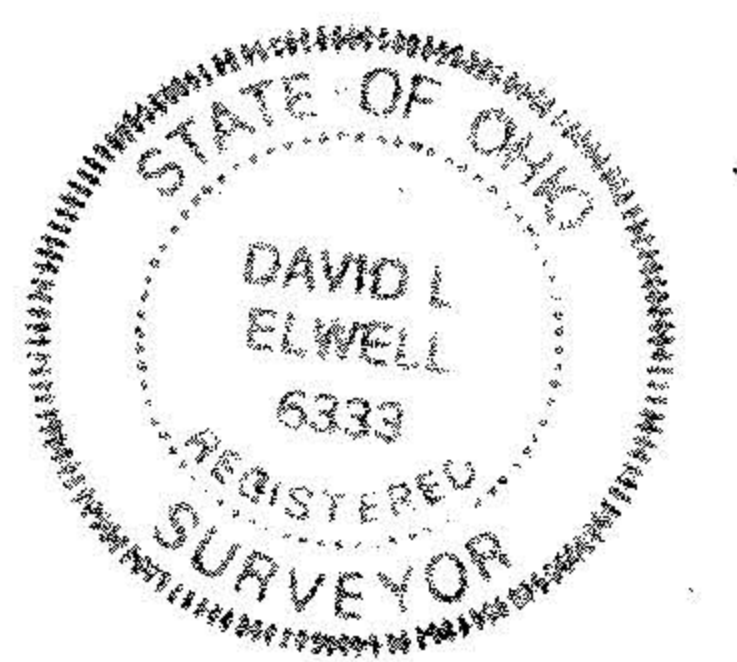

9046949L