



P&S Fd. & USED

ROBSON ROAD

ROBSON ROAD

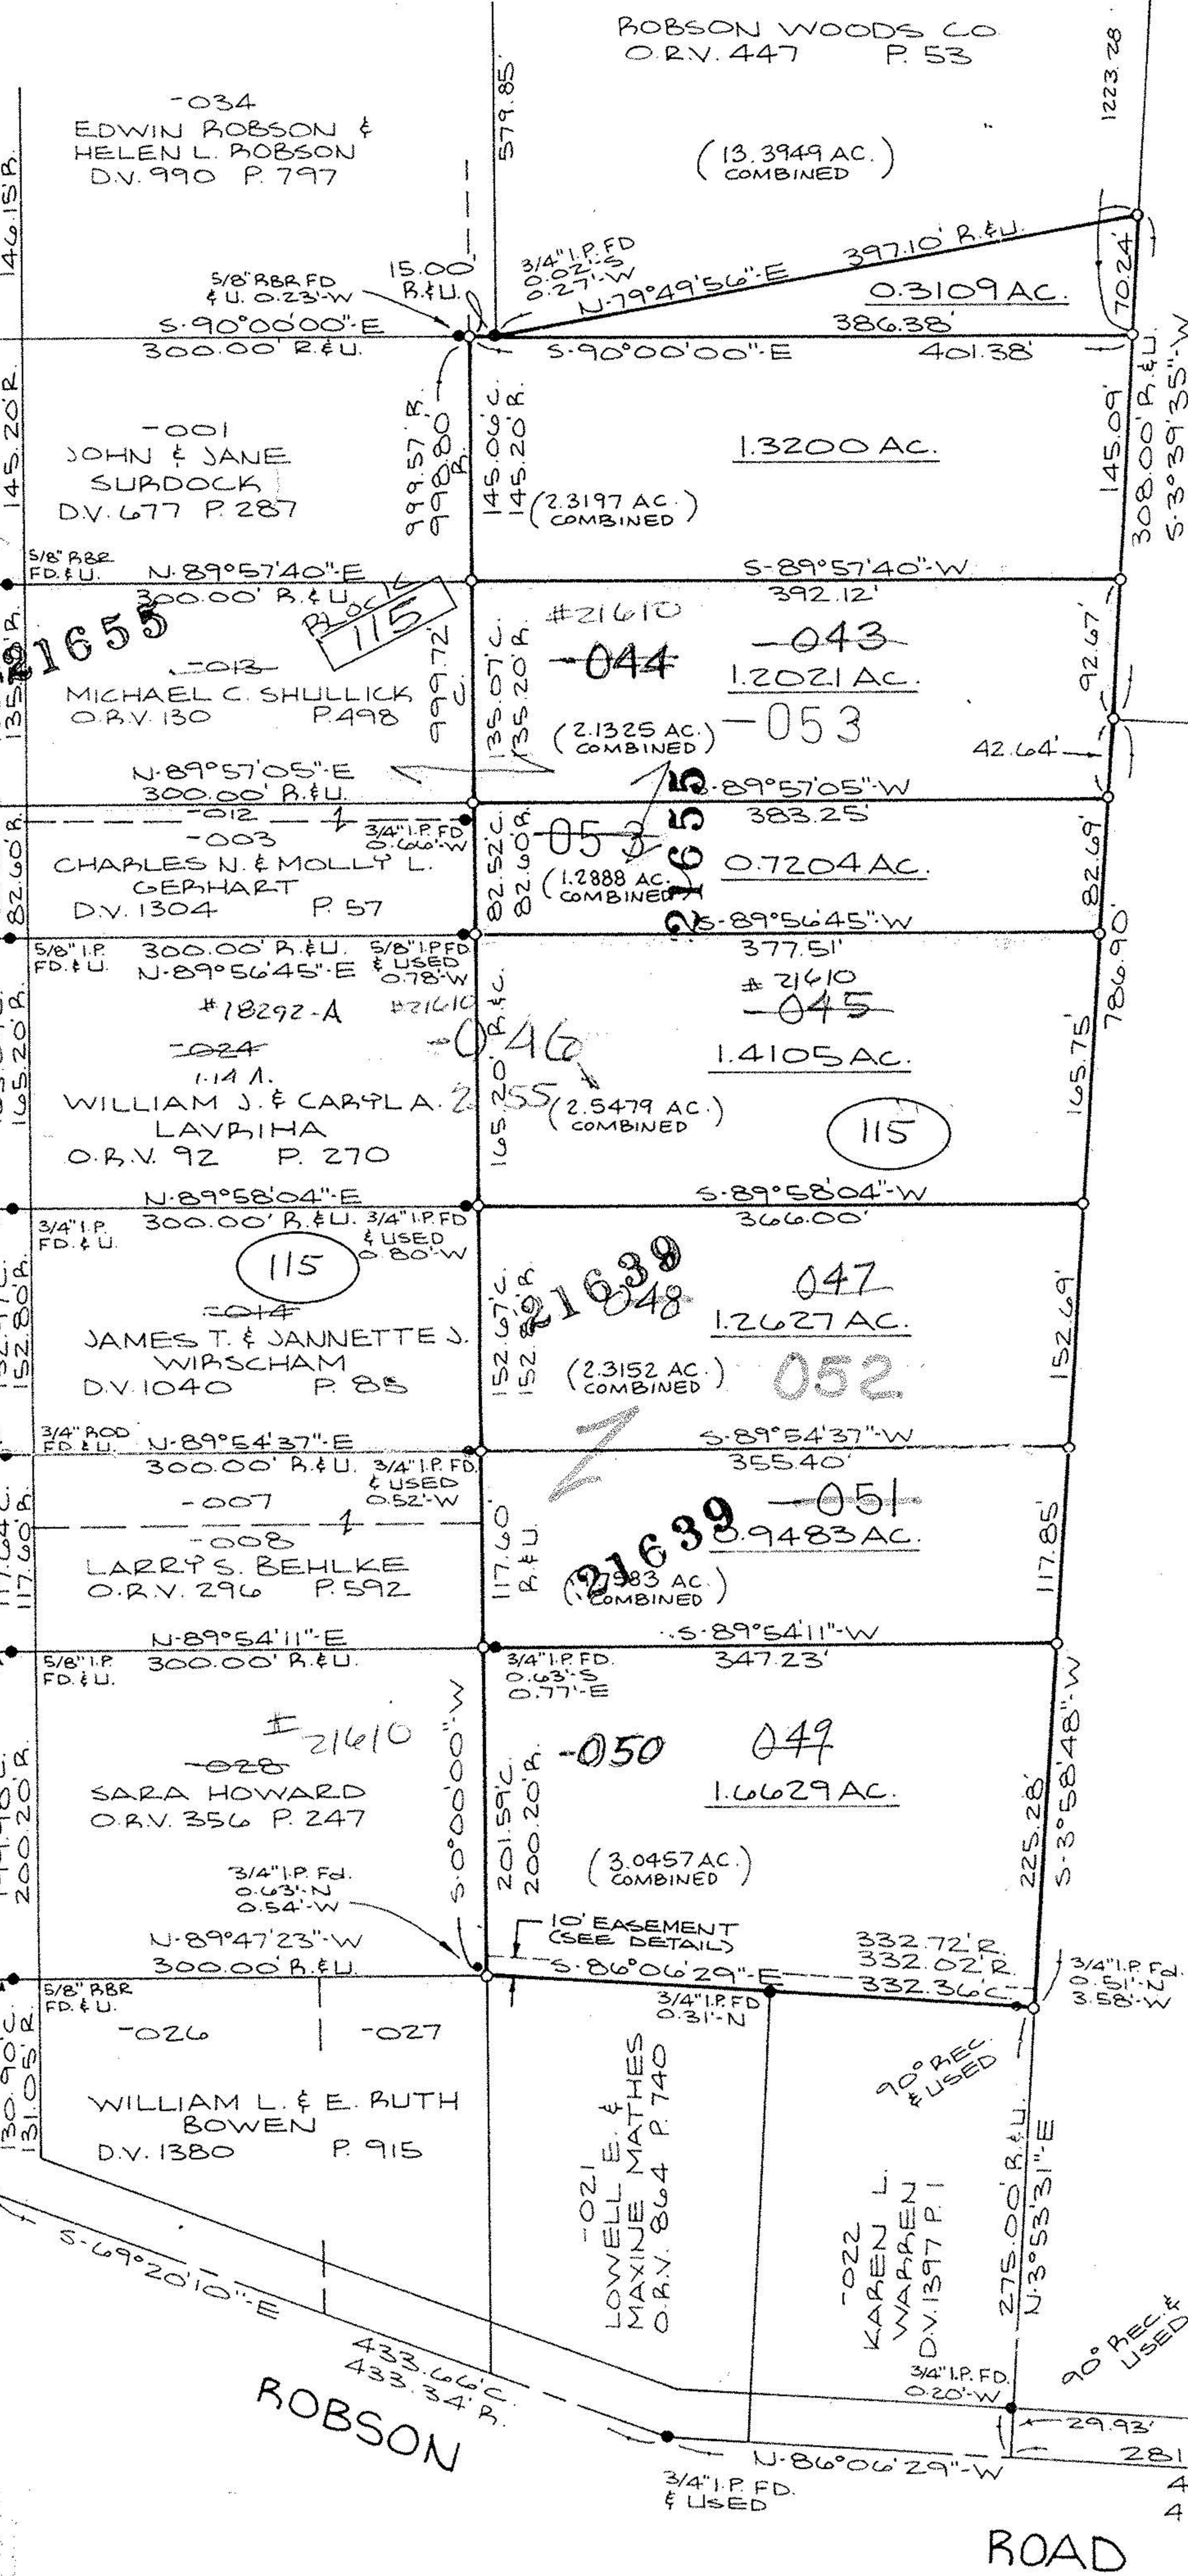


SPITZER HARDWARE & SUPPLY CO. DV. 769 P. 269

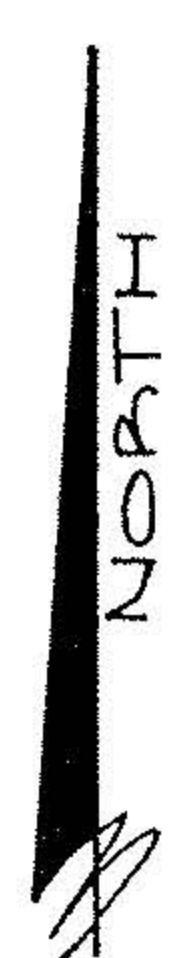

CF: 21655 2-8-96
 CF: 21639 1-24-96
 21610

APPROVED LORAIN CO. MAP DEPT
DATE 12-19-95
PAGE 10-00-015 - F, G
BY CAROLYN FRANCLIS
21610

- 058
 10.00-015-116-057
 ROBSON WOODS CO.
 O.R.V. 853 P. 256
 23,528 AC. - REC.
 (15,001 AC. ± REM)

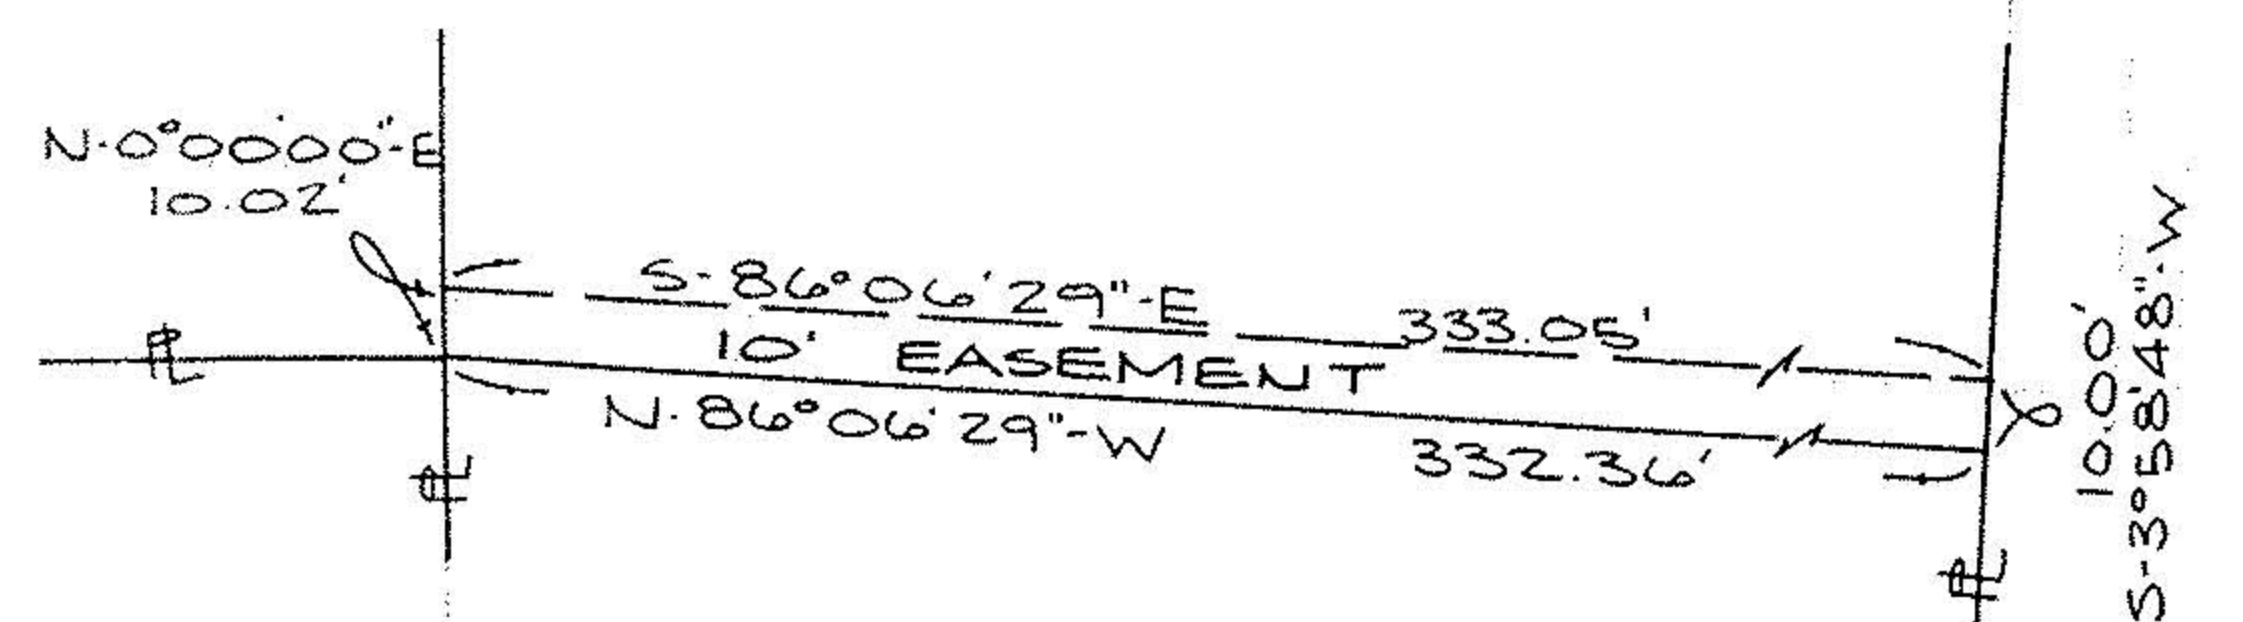


DETAIL
 EASEMENT
 SCALE: 1" = 60'

BY
PAGE
DATE
APPROVED LORAIN CO. MAP DEPT

LEGEND

- 5/8" REBAR W/CAP SET
- MONUMENT FOUND

PRINTED
 DEC 11 1995
 KS ASSOCIATES, INC.

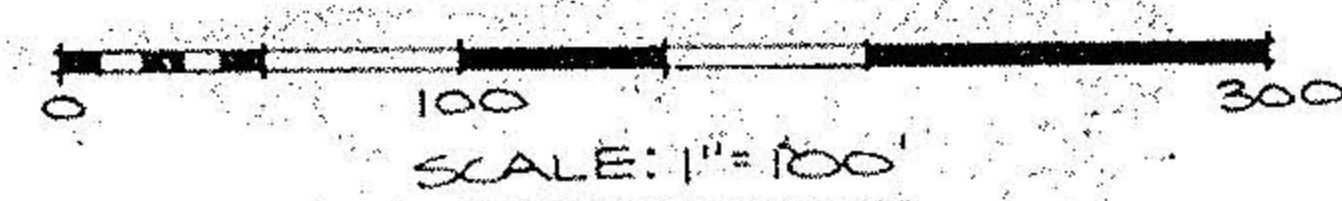

SURVEY MAP
 PART OF CARLISLE TOWNSHIP
 SECTION NO. 15
 TOWNSHIP OF CARLISLE
 COUNTY OF LORAIN STATE OF OHIO
 SEPTEMBER 5, 1995

PREPARED BY:
KS ASSOCIATES INC.
 ENGINEER SURVEYOR
 REV. 10-09-95 REV. 11-13-95
 REV. 11-07-95

David L. Elwell
 REG. SURV. No. 6333



90469BIL