
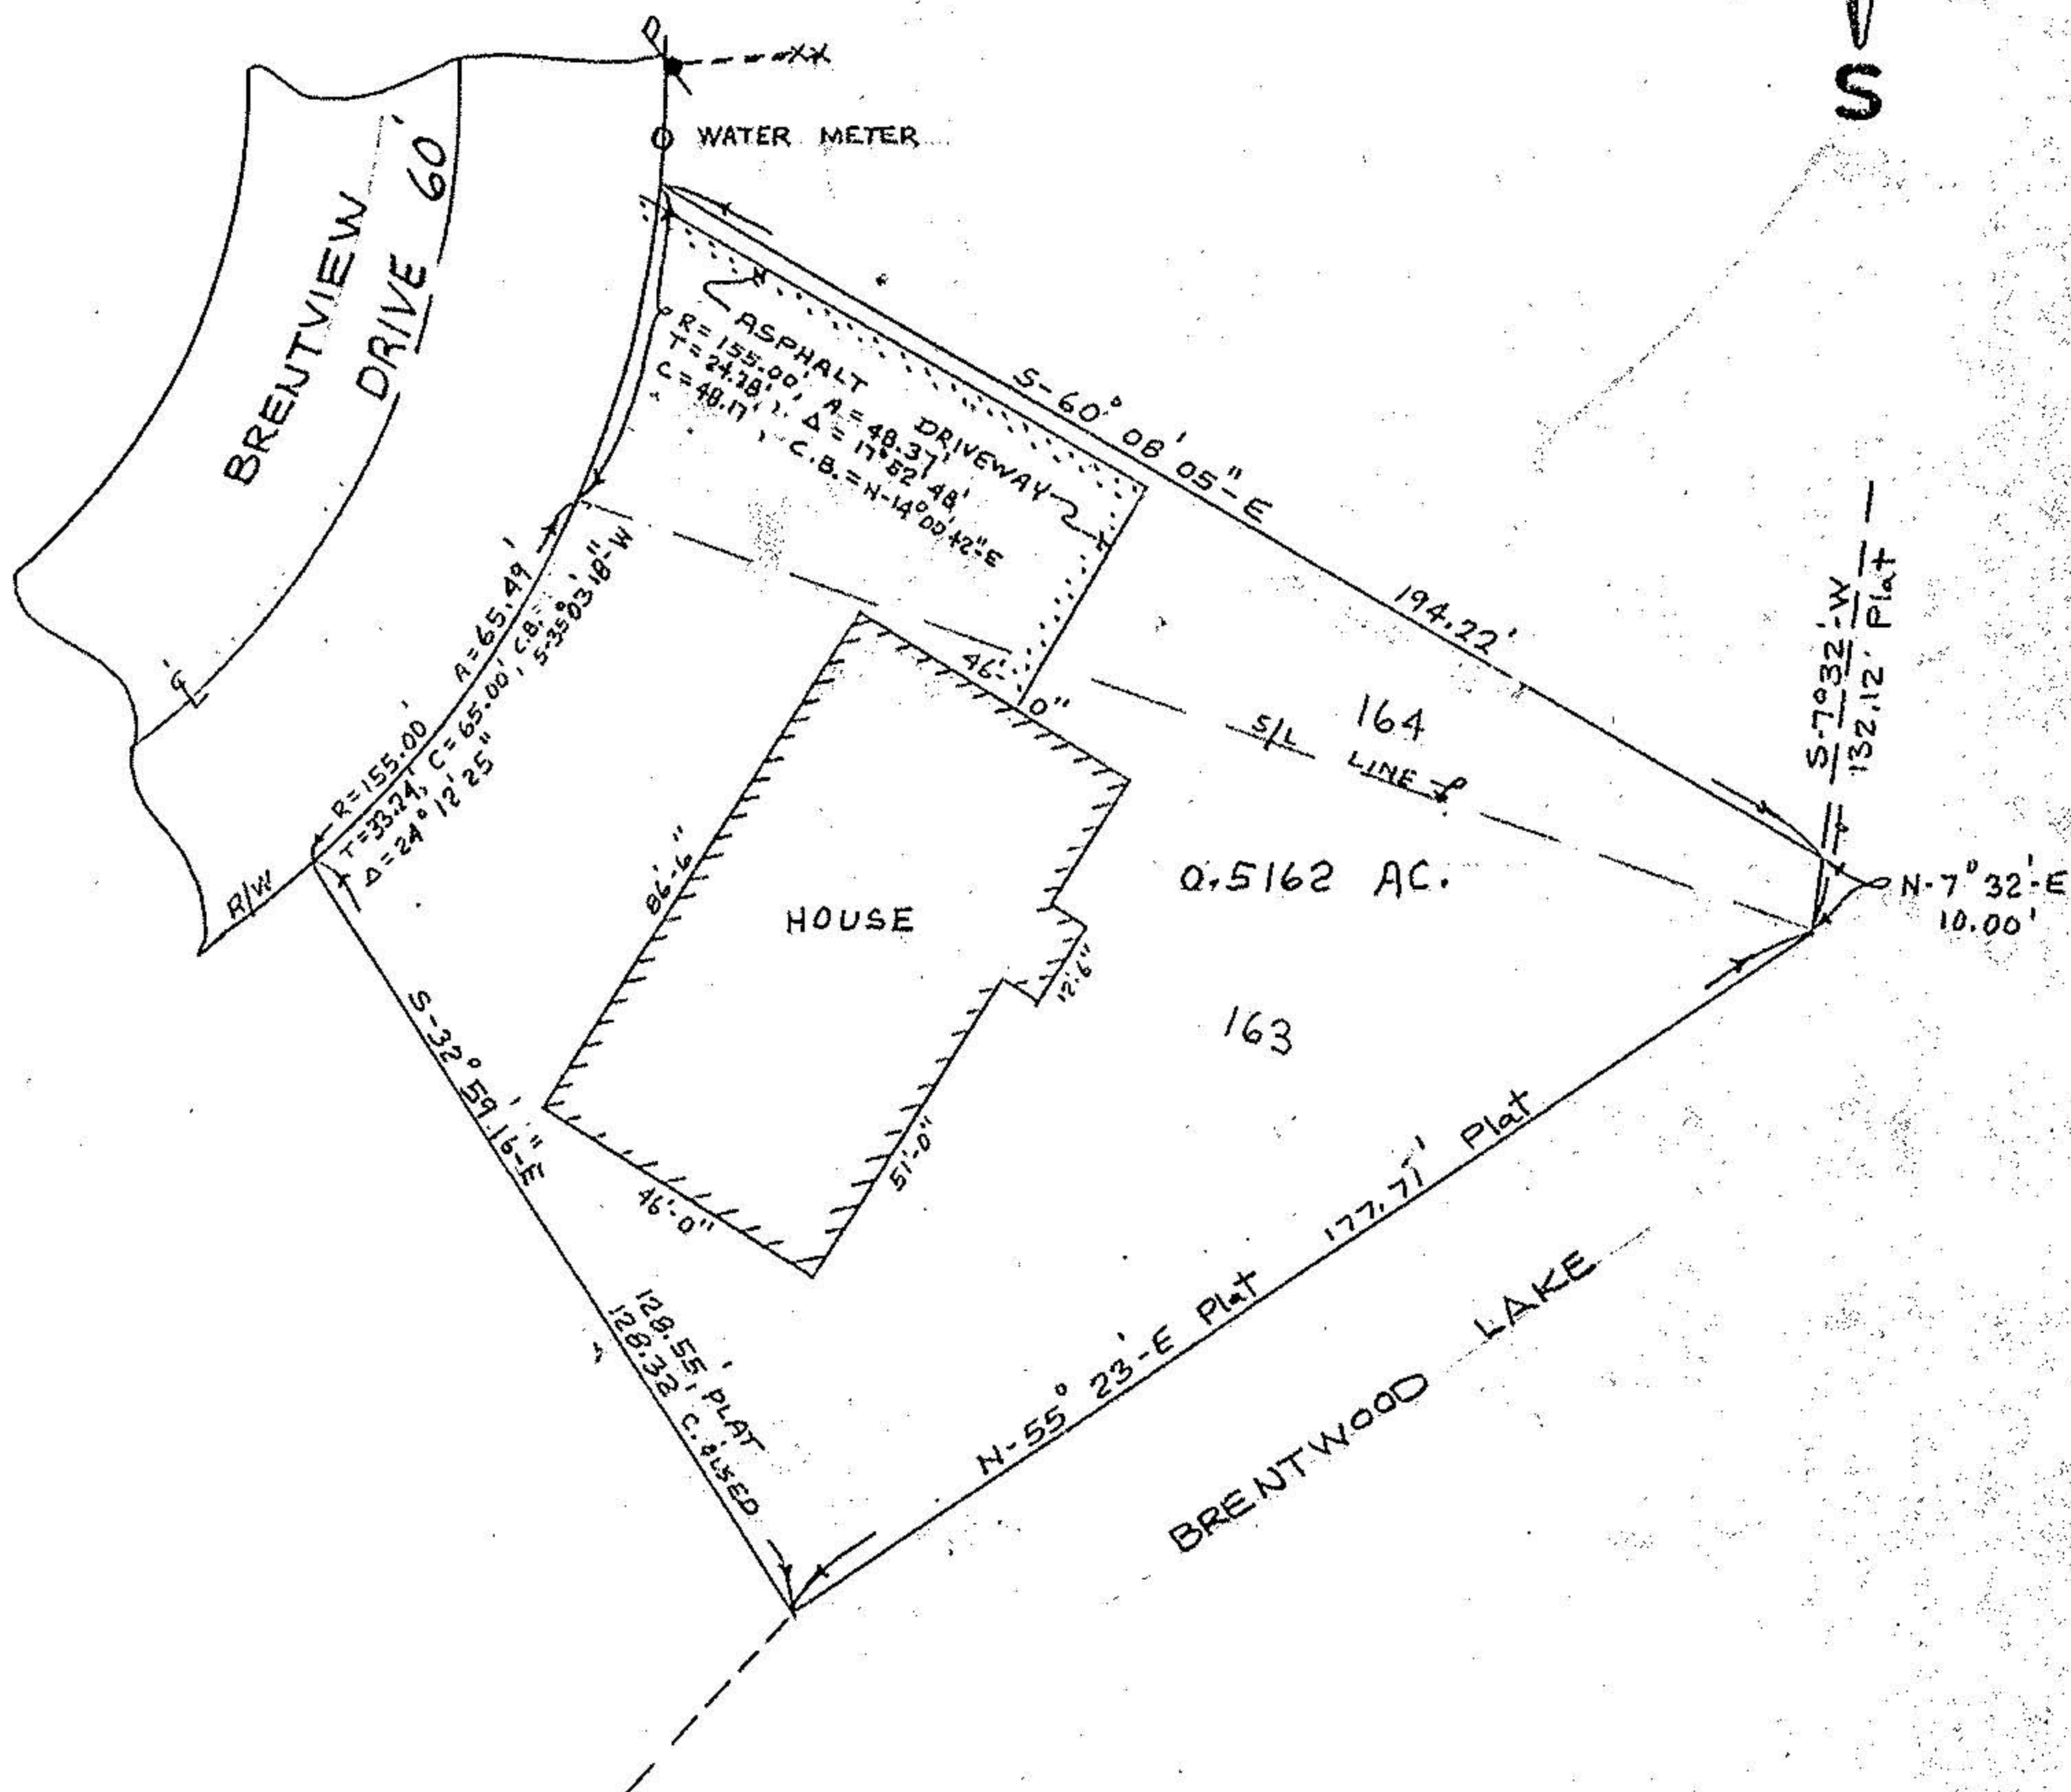


SUBLOT ALL OF 163 & PART OF 164

SUBDIVISION BRENTWOOD ALLOTMENT No 4 P.V. 19 P. 20-21

OTHER 0.5162 AC.

# 15389 10-00-015-108 10-00-015-C

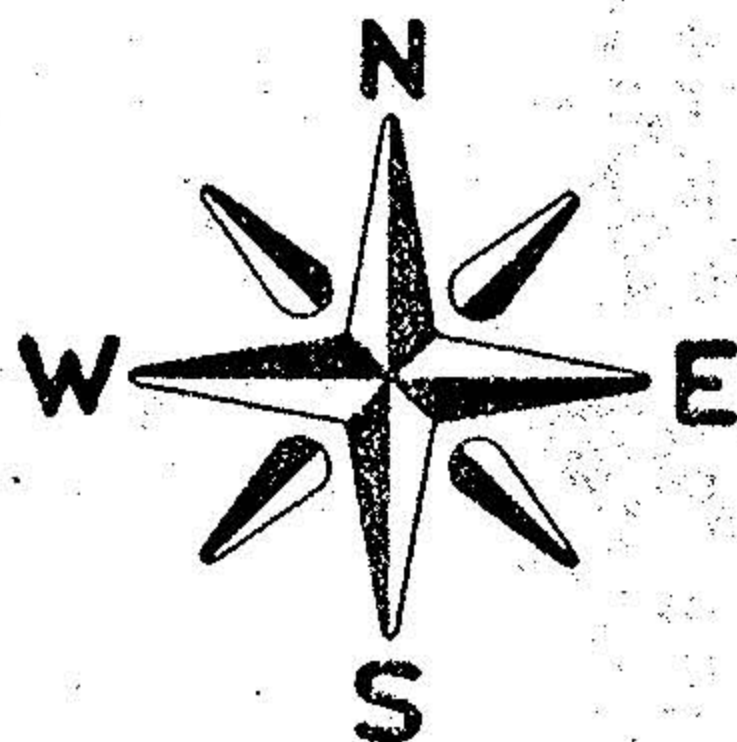

Prepared for: DEL SPITZER

Scale: 1" = 40'

Date: JULY 15th, 1982

REV. 9-22-83