



MAP OF SURV
 FOR
 TOM HUR
 PART OF SEC. 14
 LORAIN COUNTY
 NEFF & ASSOCIATES
 REG. SURVEYS

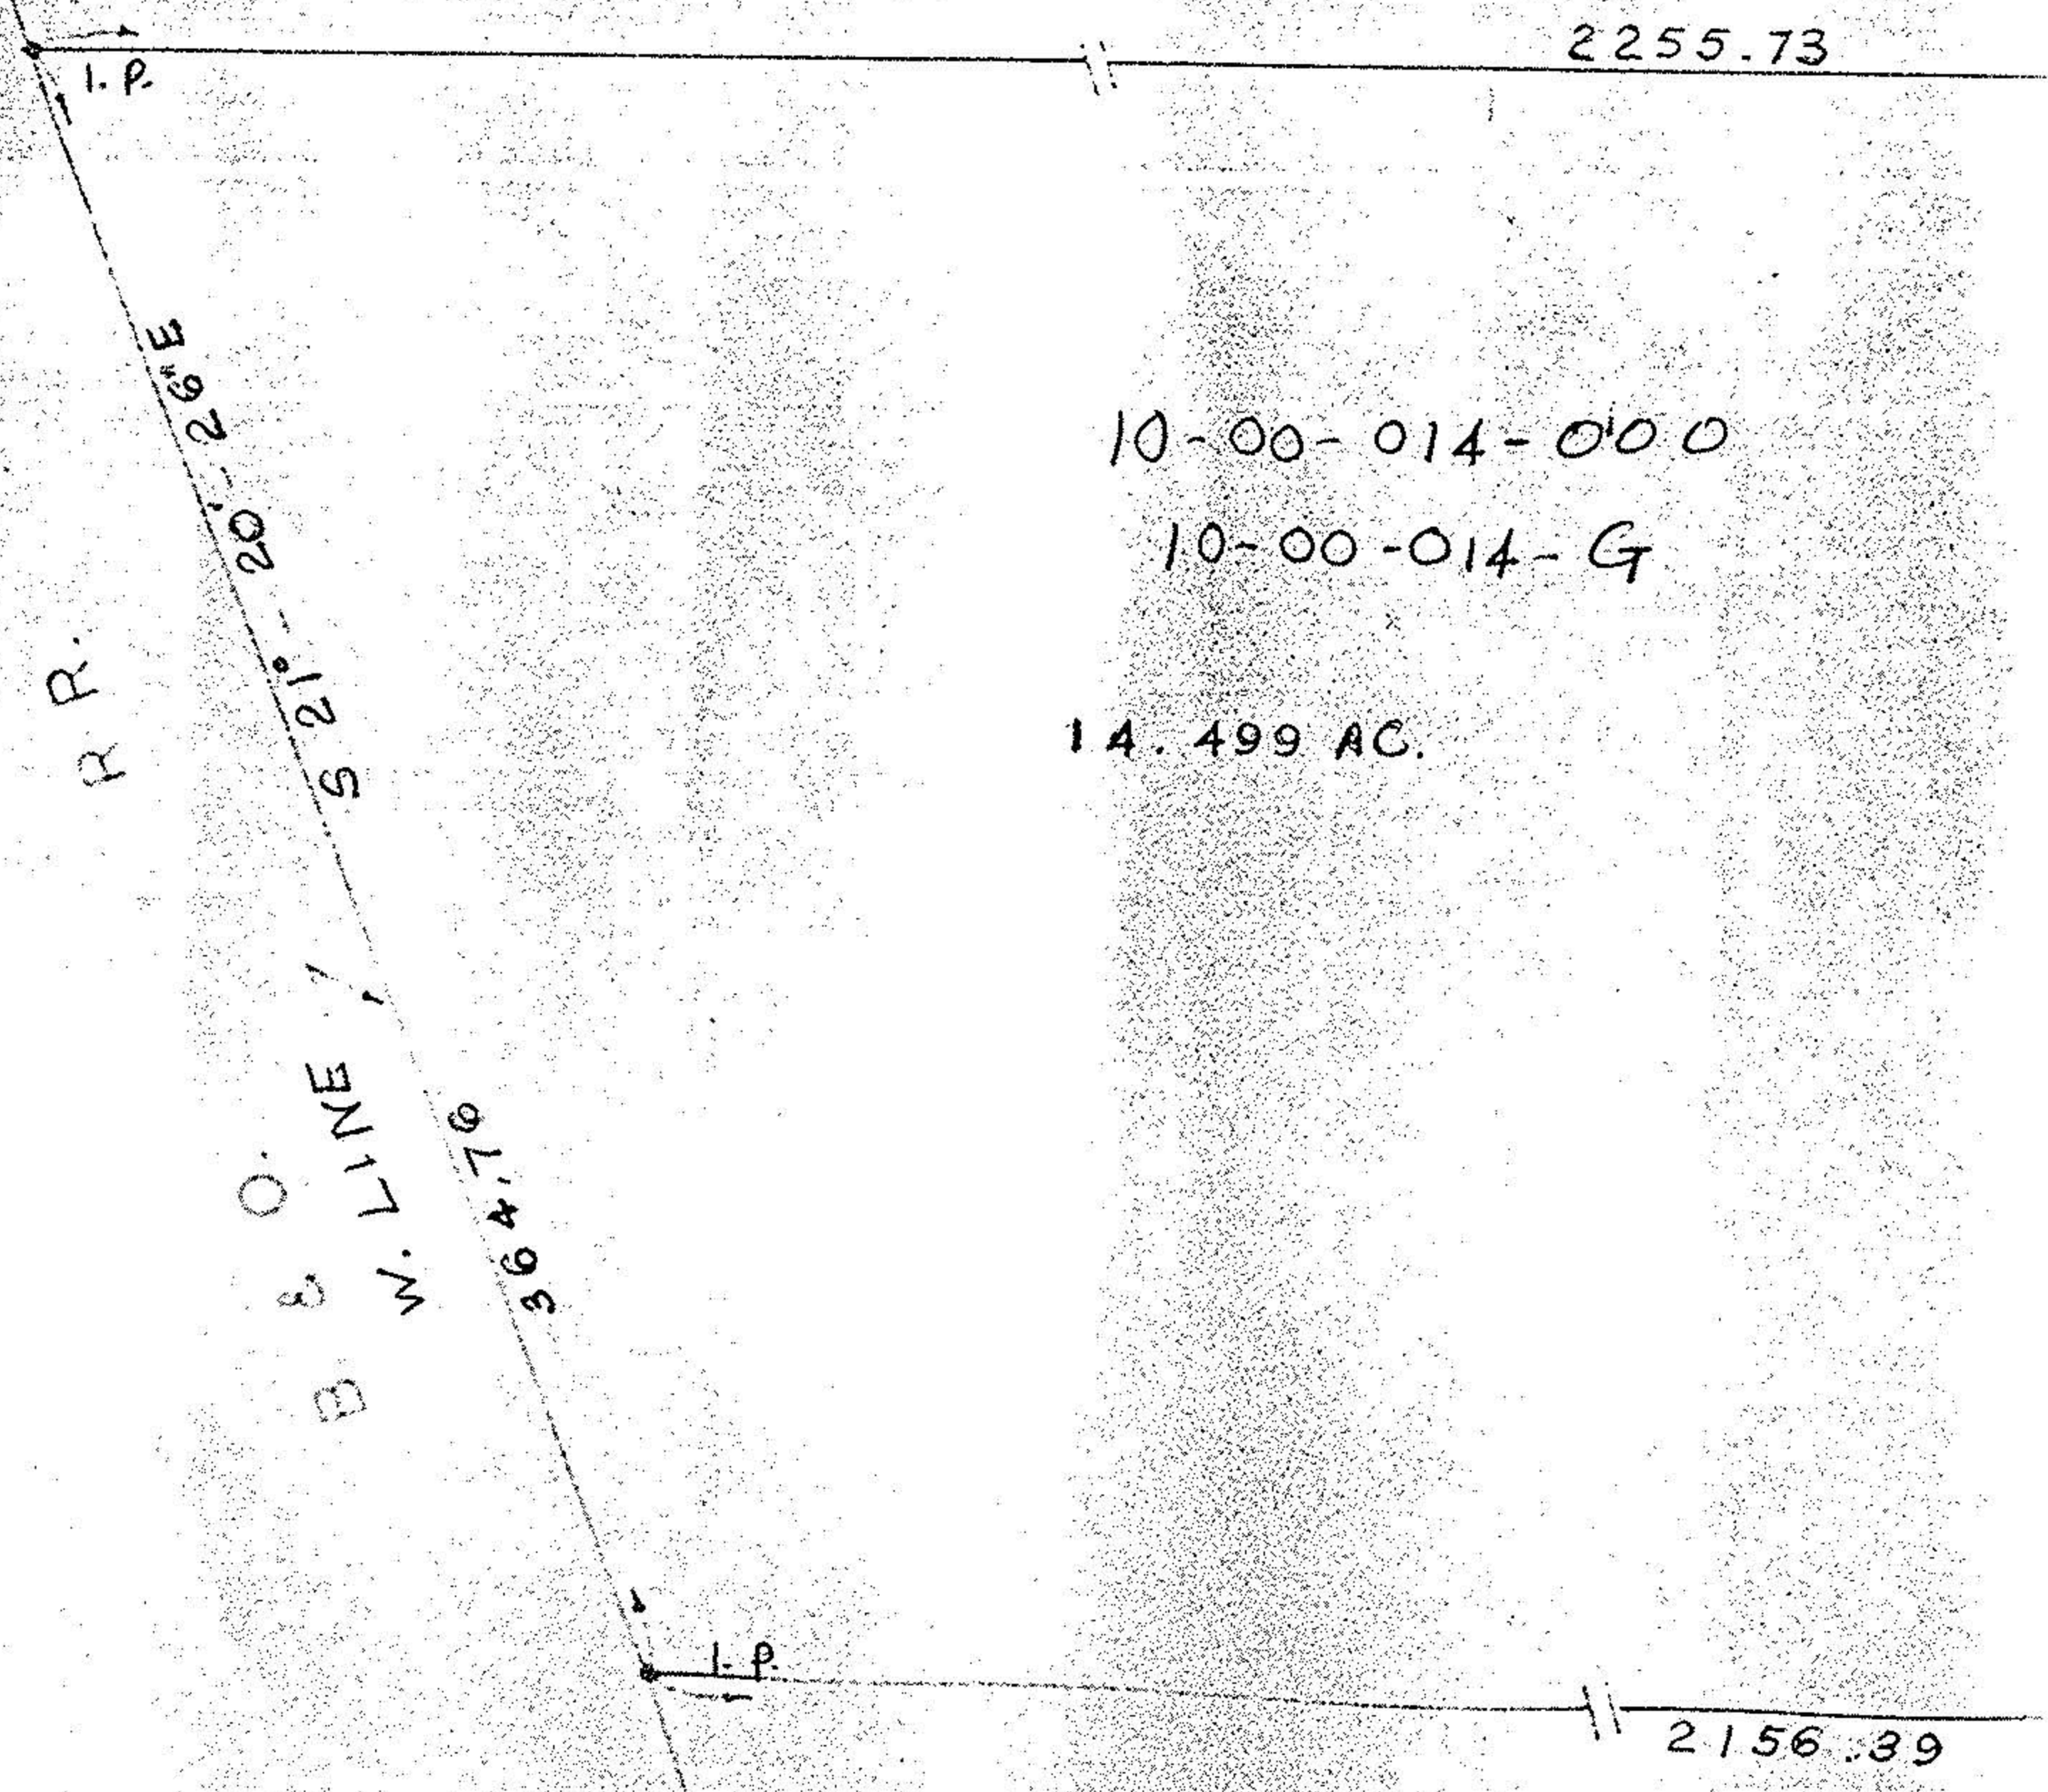

10-00-014-000
 10-00-014-G
 14.499 AC.

MAP OF SURV
 FOR
 TOM HUR
 PART OF SEC. 14 CARLE TWP.
 LORAIN COUNTY
 NEFF & ASSOCIATES INC.
 REG. SURVEYS

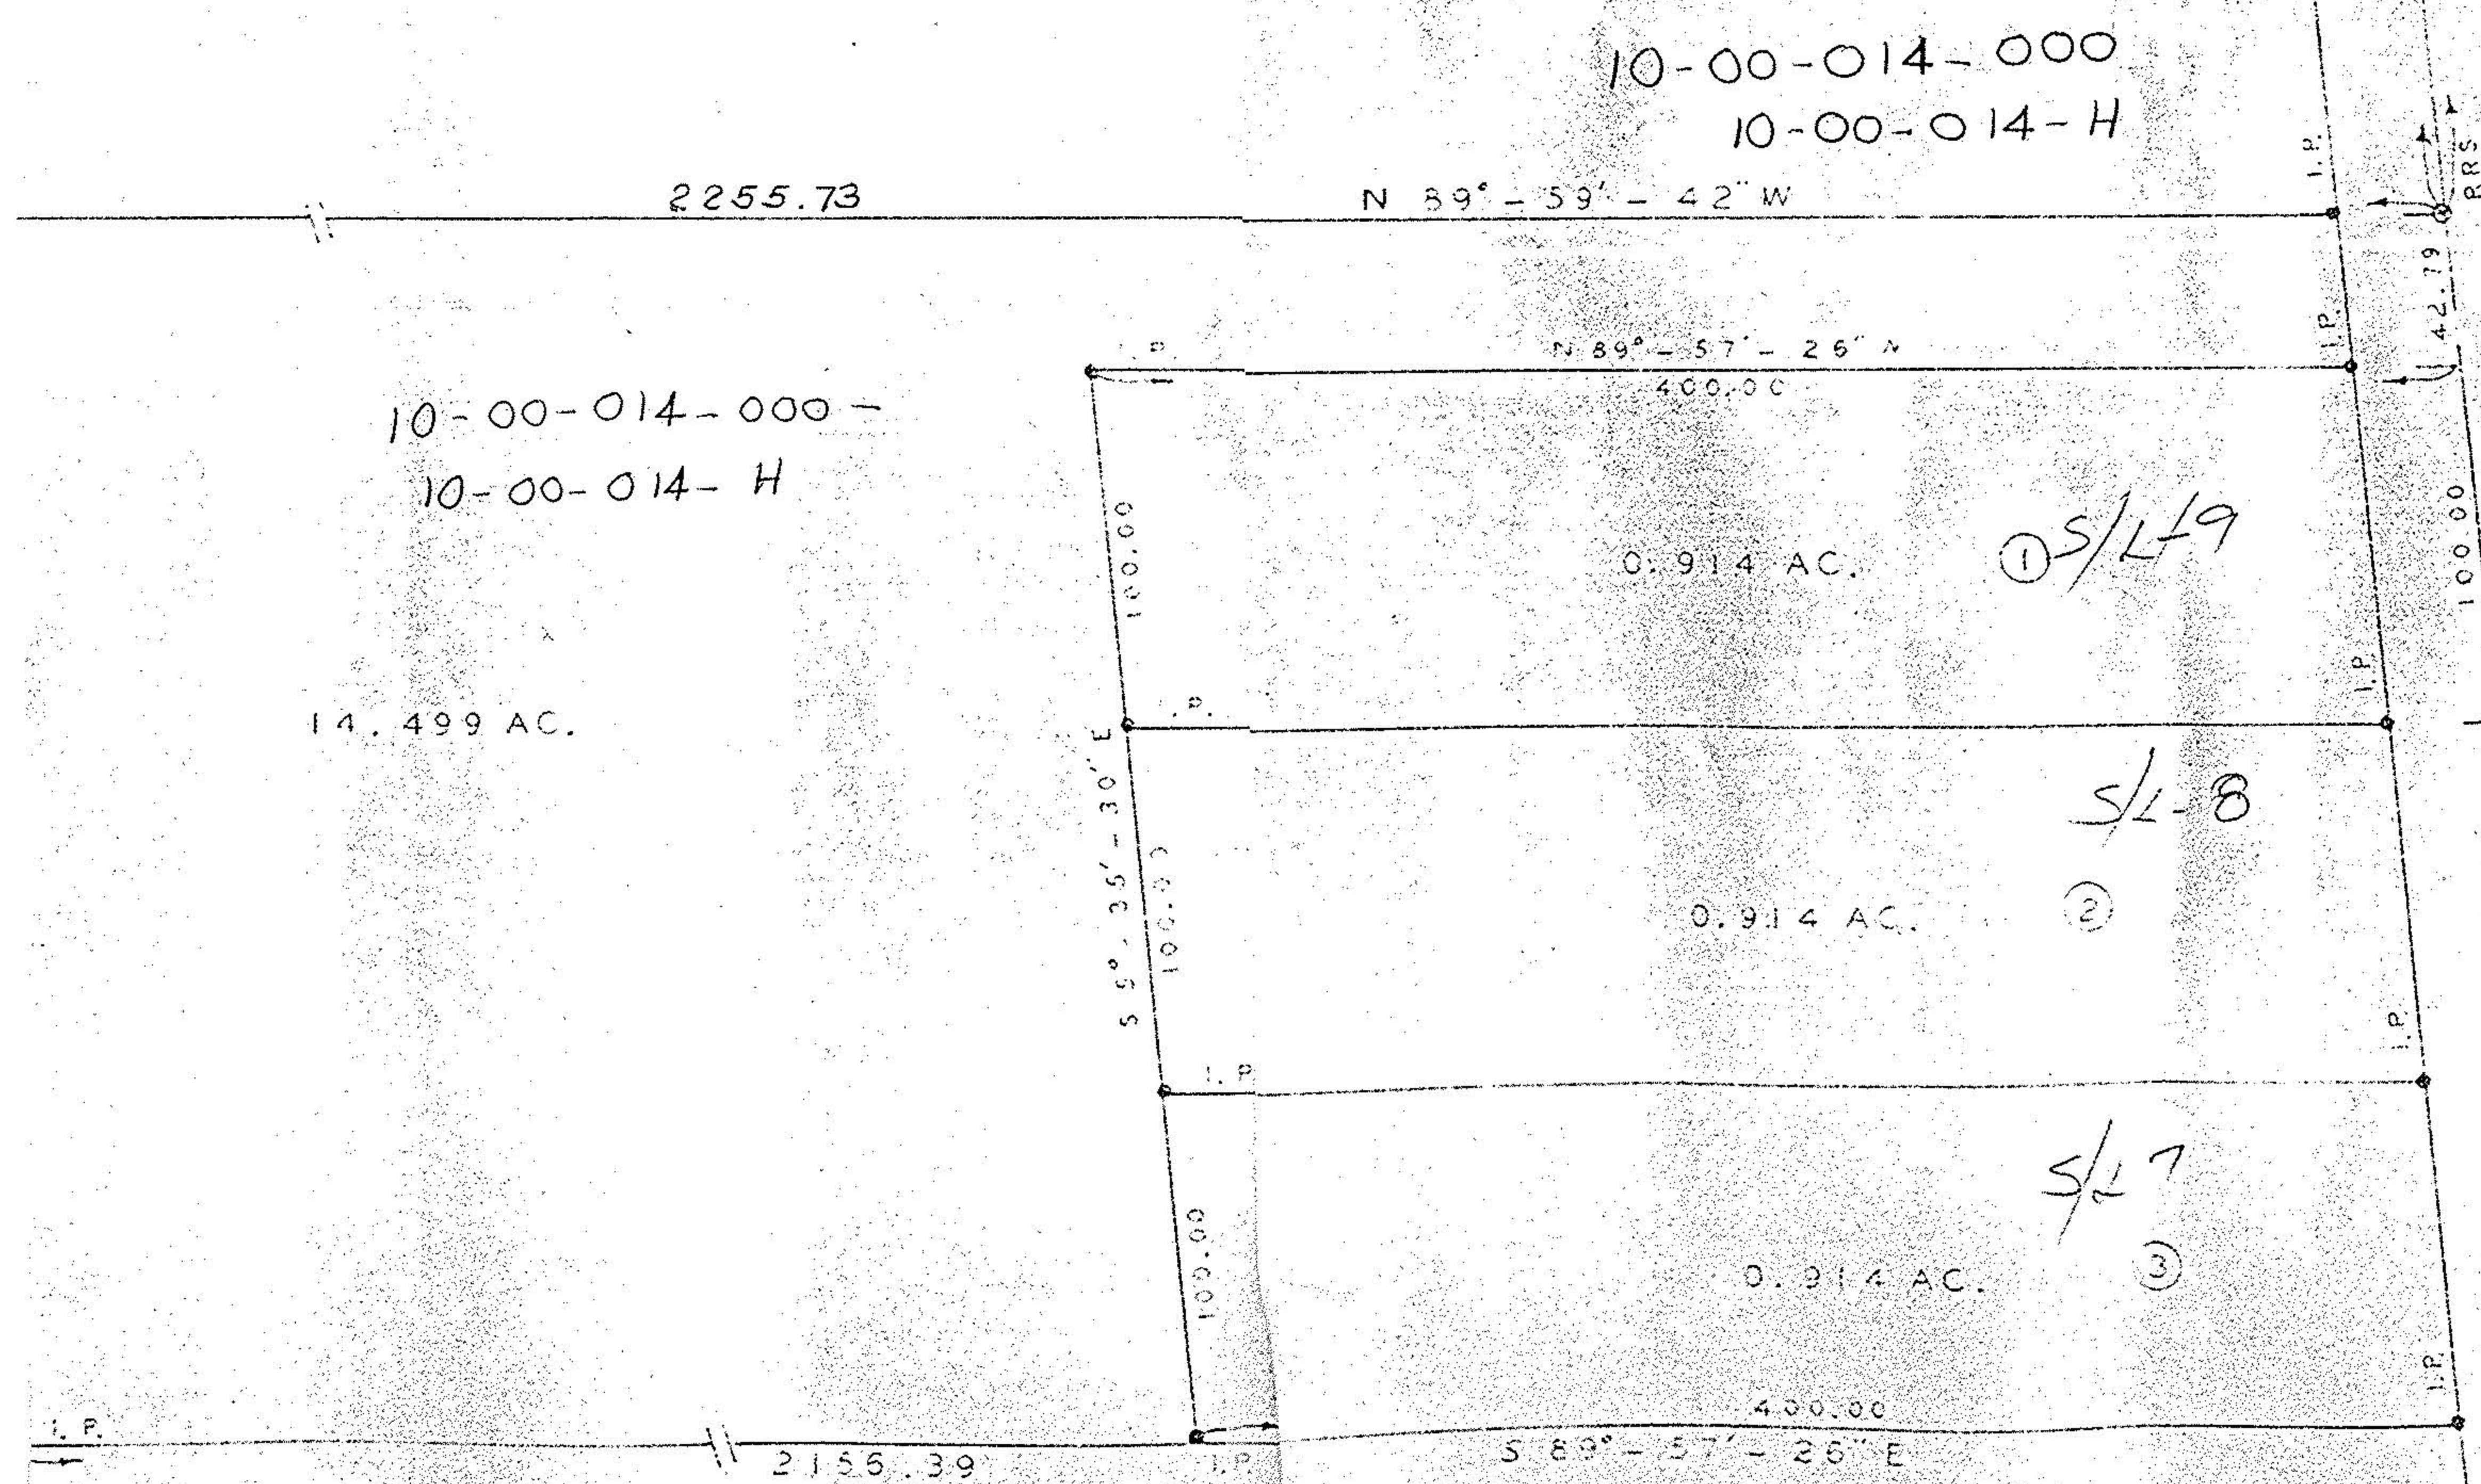

10-00-014-000 -
 10-00-014-H
 0.914 AC.
 14.499 AC.

10-00-014-000
 10-00-014-H

0.914 AC. S/L-9

0.914 AC. S/L-8

0.914 AC. S/L-7

11/1/78
 10-00-014-000
 S.W. CORNER
 ROBERT BR...

SCALE 1" = 50'
 JOB NO. 76016
 JUNE 1976