


10-00-013-00


#19359

10-00-013-F

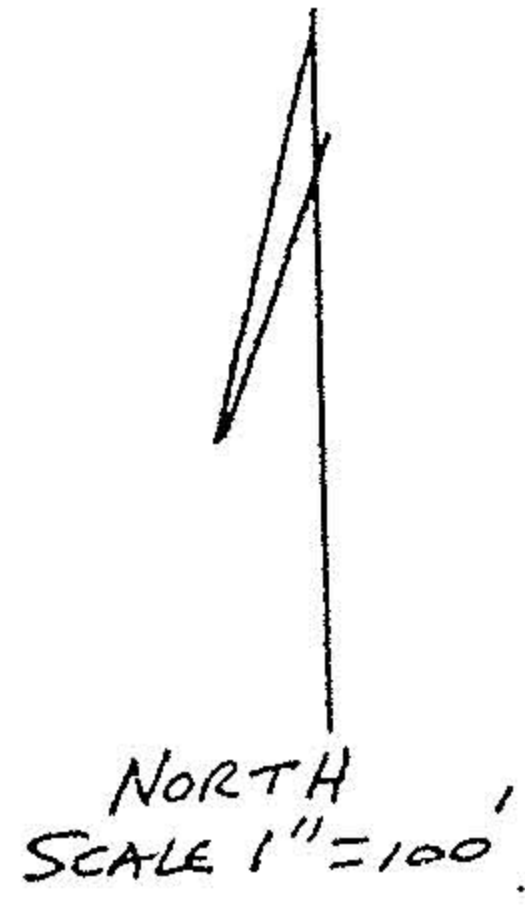

CARL DIEDRICK ET AL
DEED VOL. 1370, P. 399
34.32 AC. ORIG.
33.499 AC. REM.

NICKLE PLATE
DIAGONAL RD.

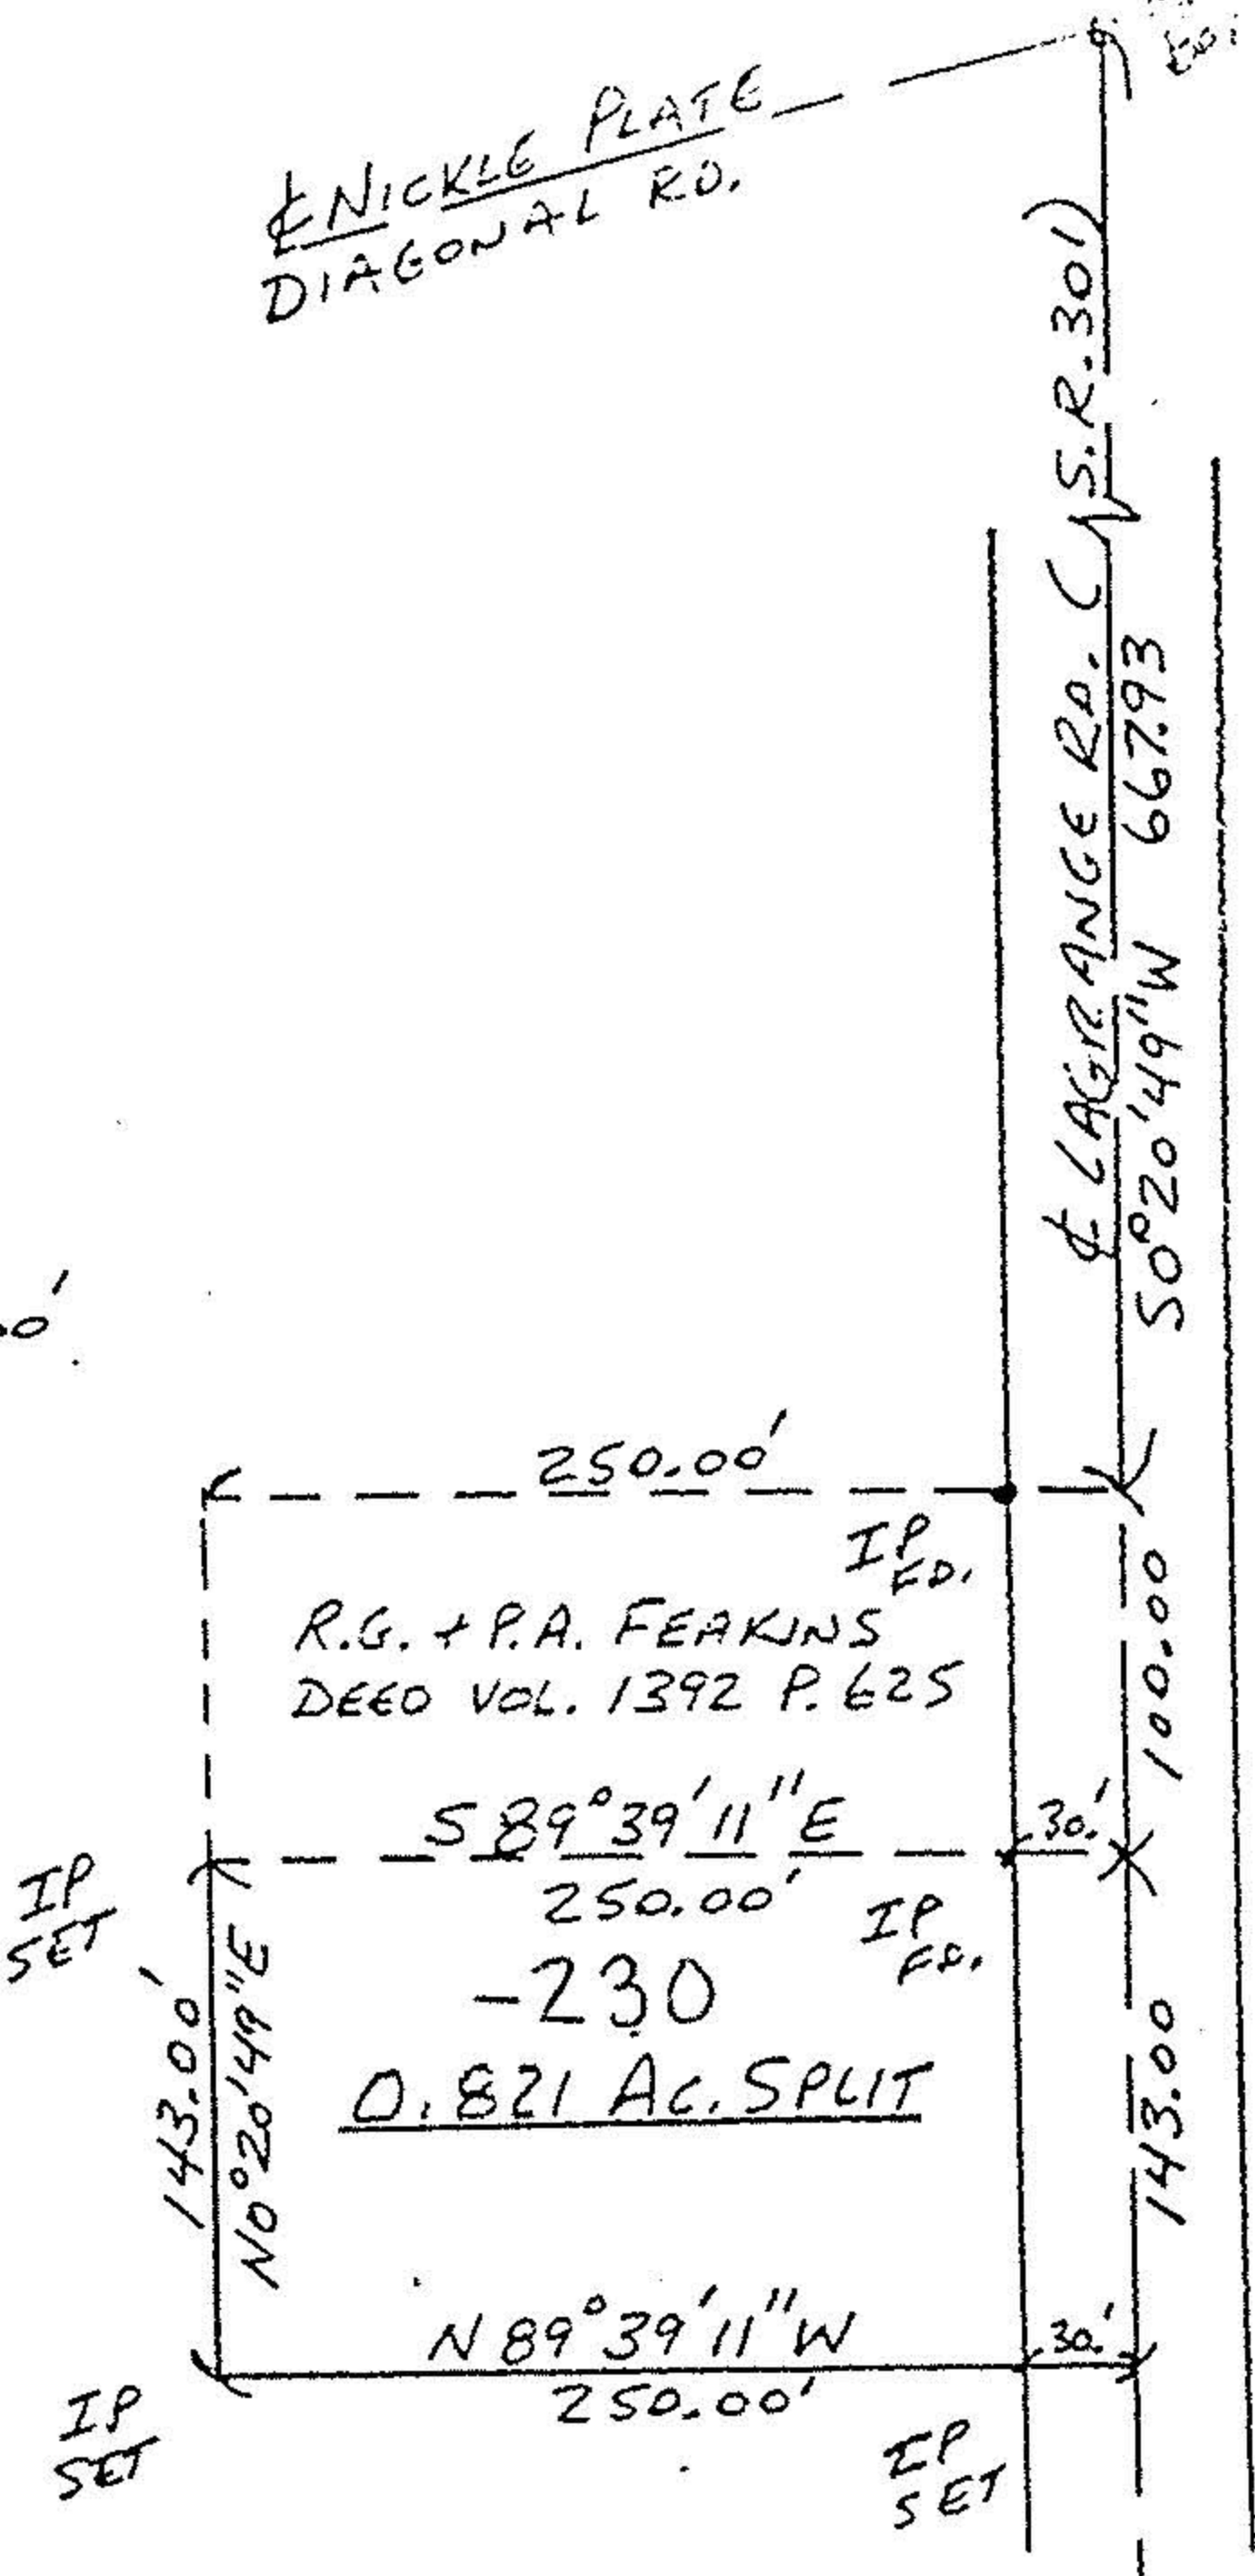

MAP OF SURVEY FOR CARL DIEDRICK
0. SECTION 13 - CARLISLE TWP. - LORAIN CO.
SCALE 1"=100' APRIL 1991
JOHN R. HAMILTON - REG. SURVEYOR #6861

#19359

APPROVED LORAIN CO. MAP DEPT.	
DATE	5-8-91
PAGE	10-00-013-F
BY	CAROLYN FRANCIS
VOID AFTER #	19359