

(10-00-024-000-136)  
RAYMOND L. AND PATRICIA A. MOHLER  
D.V. 1361 P. 175

50.51 AC ± REM.

250.00'  
N-89°31'30"-E




-148

4.0000 AC.

-135

-135  
JOANNE BRADFORD  
O.R.V. 166 P. 118  
4.00 AC.

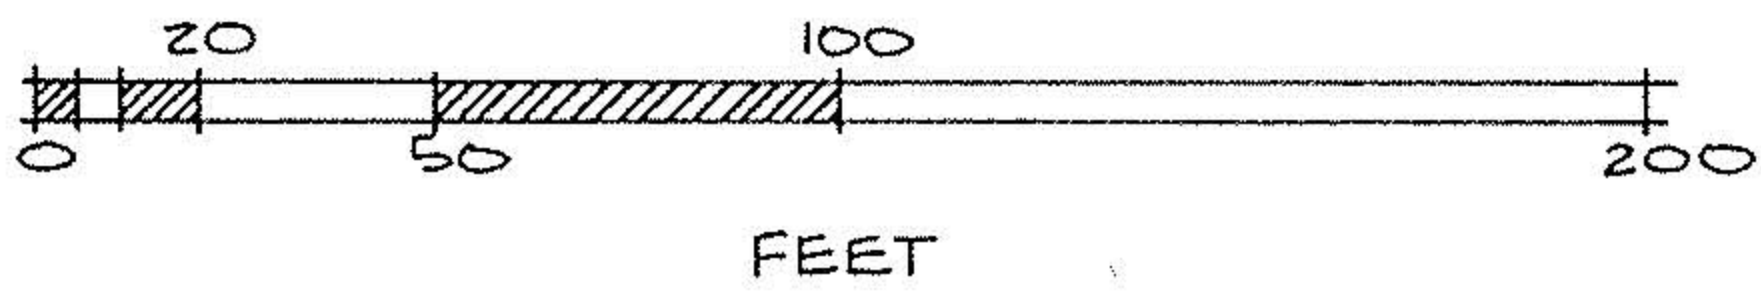

SCALE: 1"=50'

WHEELER ROAD

MON. BOX FD.

N-89°31'30"-E

I.P. SET

N 0°05'50"-W

PK SET

2690.73' Meas. 2689.97' R.

250.00'

S 0°05'50"-E

I.P. SET

498.23' R. & M.

16520' R. & M.


MON. BOX FD.

PARSONS ROAD 60'

SURVEY MAP  
BEING PART OF CARLISLE TOWNSHIP  
SECTION NO. 24  
TOWNSHIP OF CARLISLE  
COUNTY OF LORAIN STATE OF OHIO  
DATE: JULY 1, 1993 SCALE: 1"=50'

PREPARED BY:  
KS ASSOCIATES INC.  
ENGINEERS SURVEYORS

David L. Elwell  
REG. SURV. NO. 6333

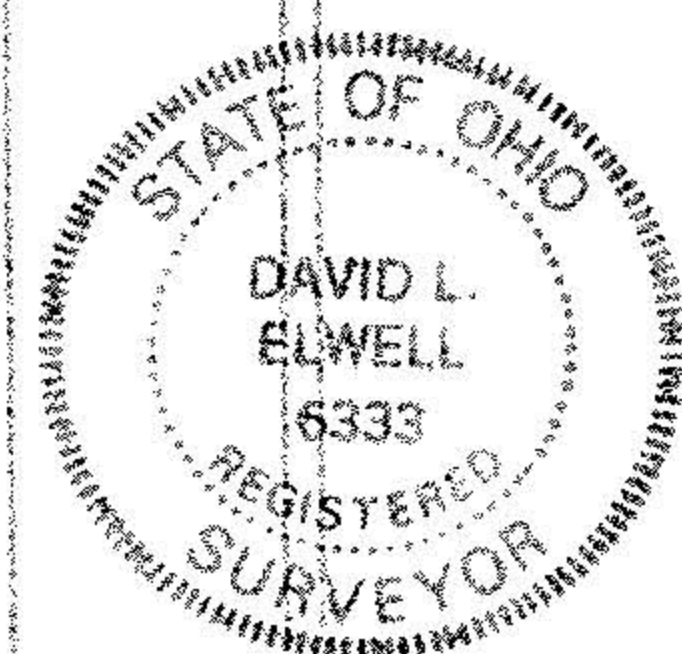

20457

APPROVED  
LORAIN CO.  
MAP DEPT.

DATE 8-4-93

PAGE 10-00-024-G H

BY CAROLYN FRANSIS

VOID AFTER # 20457

10-00-024-000-