


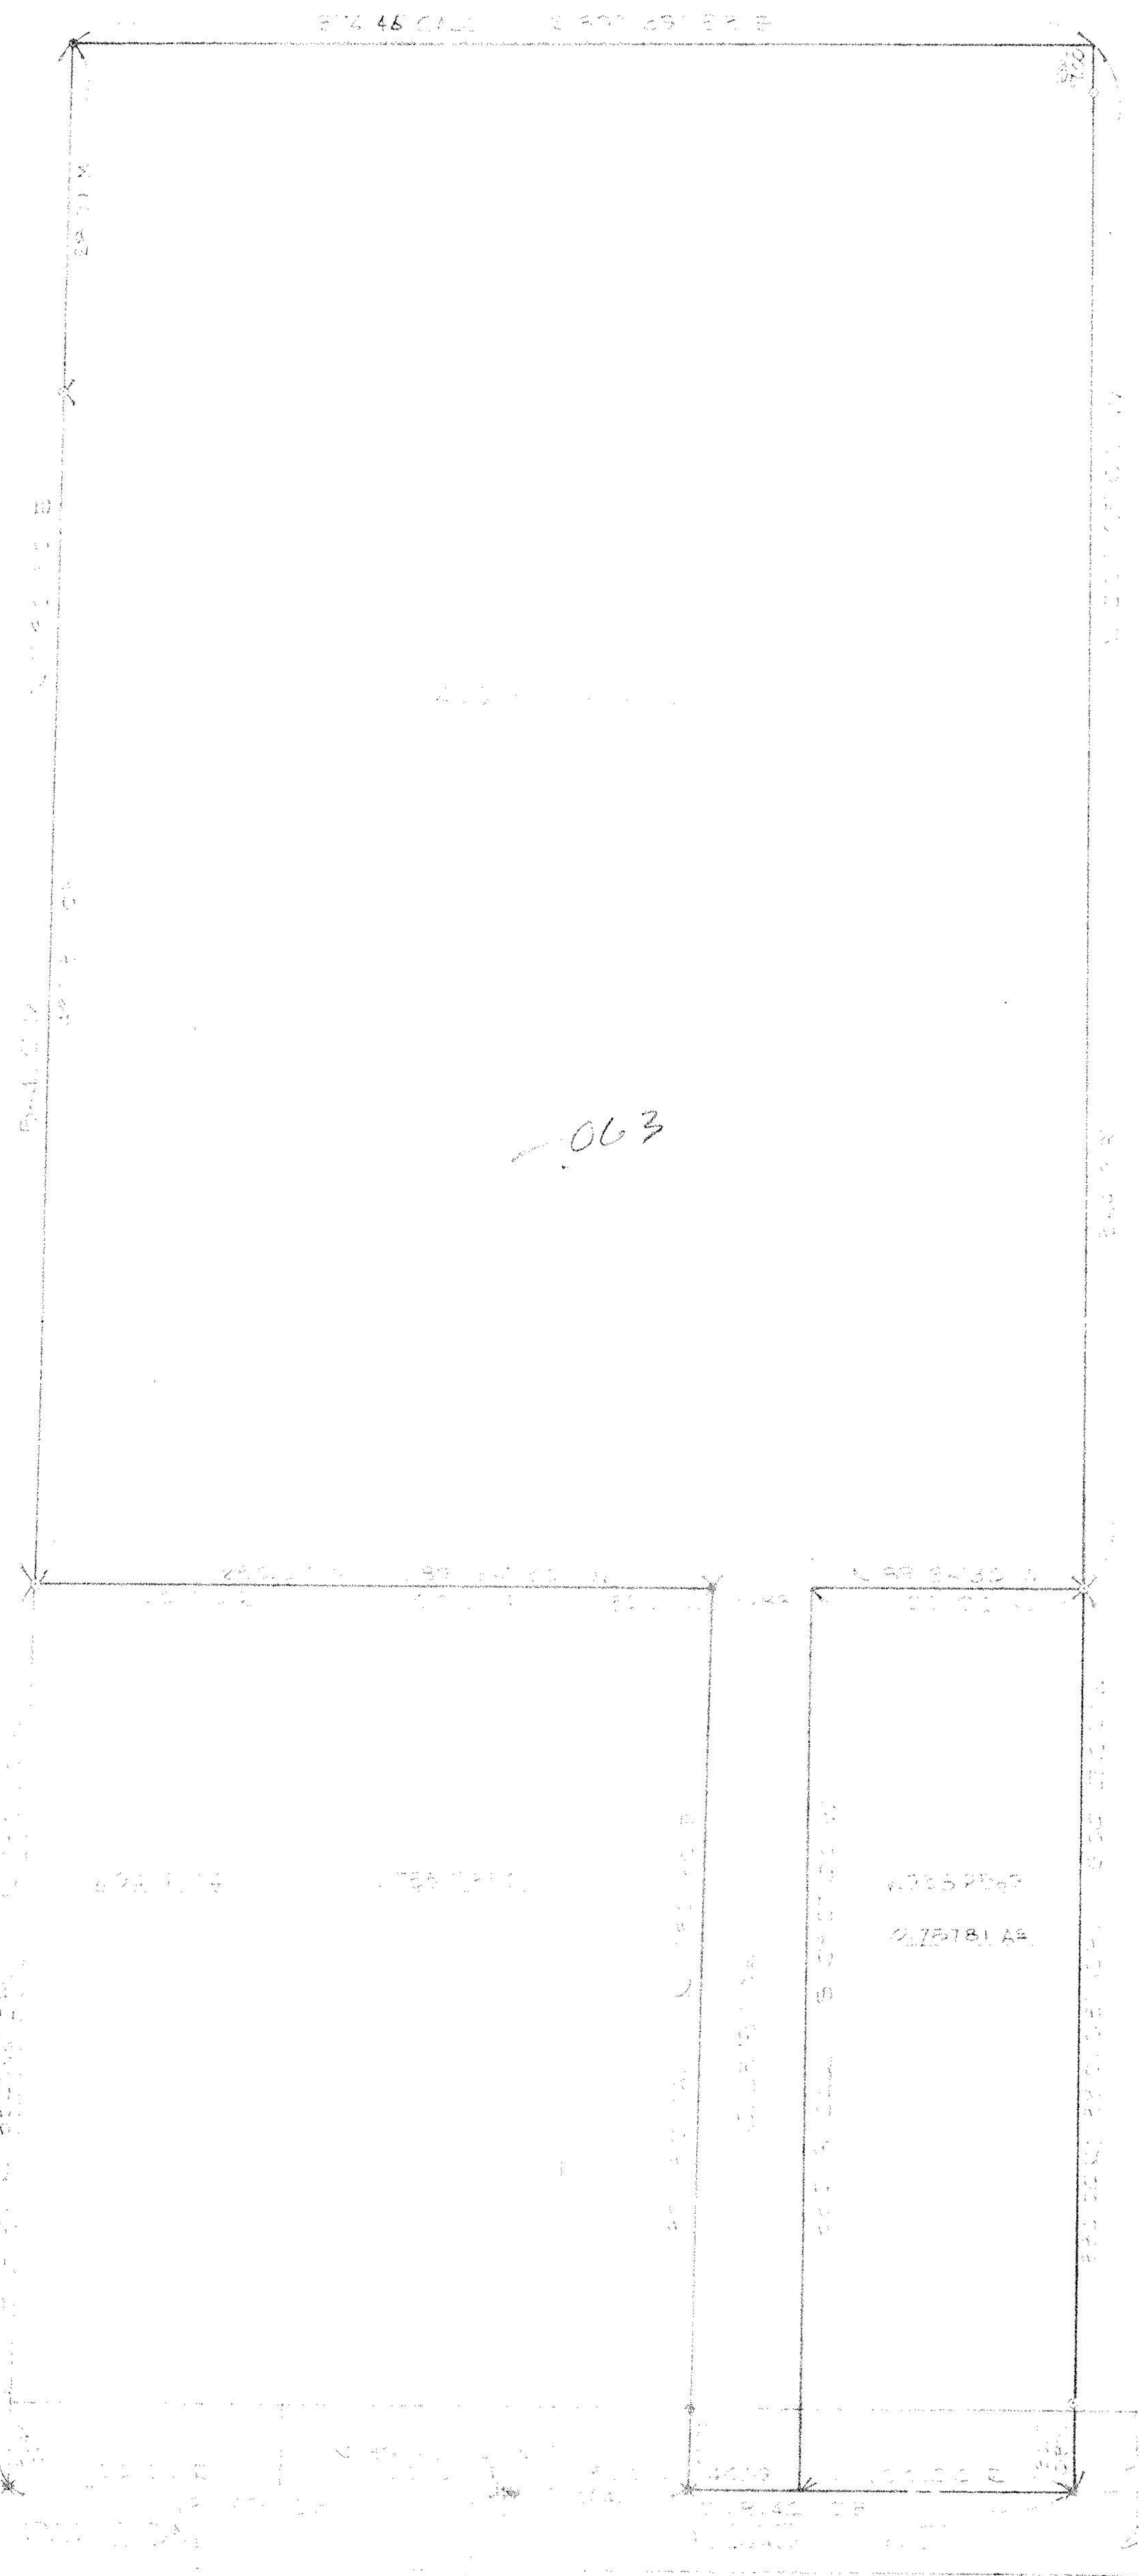

0.75781
 42.202
 1.287
 TOTAL AREA 5.98932 ACRES



Legend
 X = Survey Point
 * = Iron Nail
 O = Iron Pipe
 () = Iron Stake
 [] = Iron Plate
 [] = Iron Label
 [] = Iron Nail

REVISED 4-8-74
 ORIGINAL LOT SE. 24 DATE 12-10-73
 TOWNSHIP CARLSLE SCALE 1"=50'
 CITY OF LORAIN FIELD BOOK 224 P. 38
 COUNTY OF LORAIN DRAWN BY J.F.E.
 STATE OF OHIO CHECKED BY J.L.M.
 W. O. 2055 FILE NO. 10-00-24

SURVEY

SCHAFER, HURA & ASSOCIATES, INC.
 ENGINEERS AND SURVEYORS
 4656 OBERLIN AVE.
 LORAIN, OHIO

10-00-024F
 WILLIAM FEES
 PARSONS ROAD
 CARLSLE TWP.