


CURVE	RADIUS	Δ	ARC	CHD.	CHD. BEARING
①	70'	4°41'28"	5.73'	5.73'	N.1°07'16"E.
②	100'	15°06'52"	26.38'	26.30'	N.4°05'26"W.
③	40'	90°00'	62.83'	56.57'	N.41°32'W.
④	70'	85°18'32"	104.22'	94.86'	N.43°52'44"W.

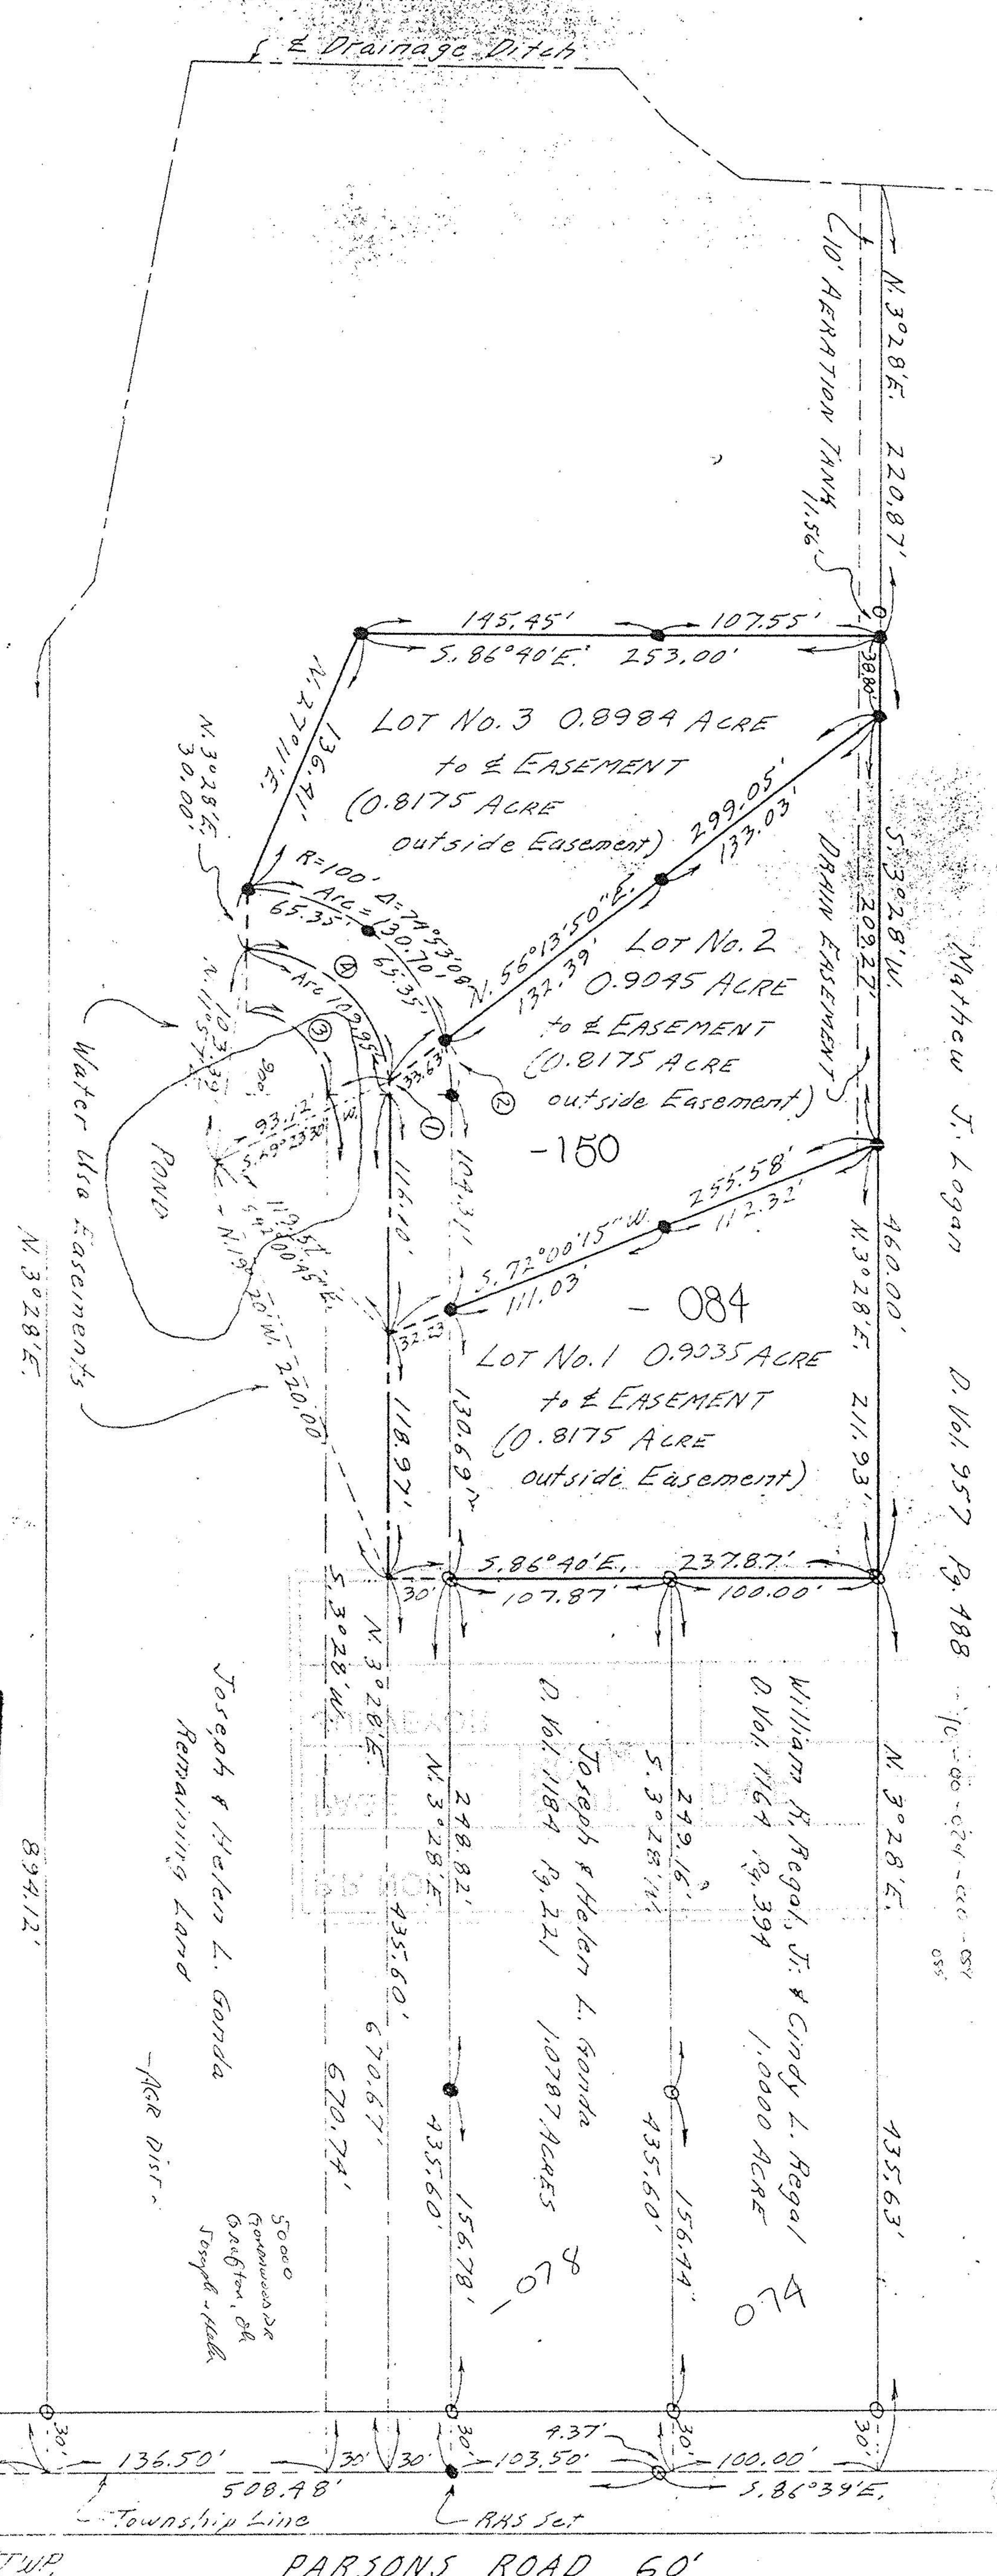

PLAT OF SURVEYS FOR
 JOSEPH & HELEN L. GONDA
 SECTION NO. 24 - CARLISLE TOWNSHIP
 LORAIN COUNTY OHIO
 SCALE: 1" = 60'
 APRIL & MAY - 1978
 Gary E. Reinfound Reg. Surveyor No. 4457

APPROVED LORAIN CO. MAP DEPT
DATE 9-28-94
PAGE 10-00-024F
BY CAROLYN FRANCIS
21053

#22325
APPROVED LORAIN CO. MAP DEPT
DATE 10/23/97
PAGE 10-00-024-FG
BY K. Colbert
#22325



208.88' 136.50' 508.88' 103.50' 100.00'

5.86°40'E. Township Line RAS Set

LAGRANGE TWP PARSONS ROAD 60'