


10-00-022 H

7470

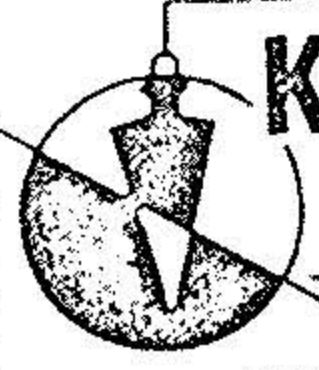

KLEINOEDER-SCHMIDT and ASSOCIATES


ENGINEERS — SURVEYORS — CONSULTANTS in LAND PLANNING
ELYRIA - NORWALK - MEDINA OHIO

SURVEY 10F

Sublot(s) _____
Subd'n _____

Township CARLISLE Tract _____
Orig. Lot(s) _____ Sec. 22
County of LORAIN State of Ohio
Corporation _____ JUN 6 1977

JOSEPH W. & MARY ANN PICKWORTH D.V. 1081 P. 699

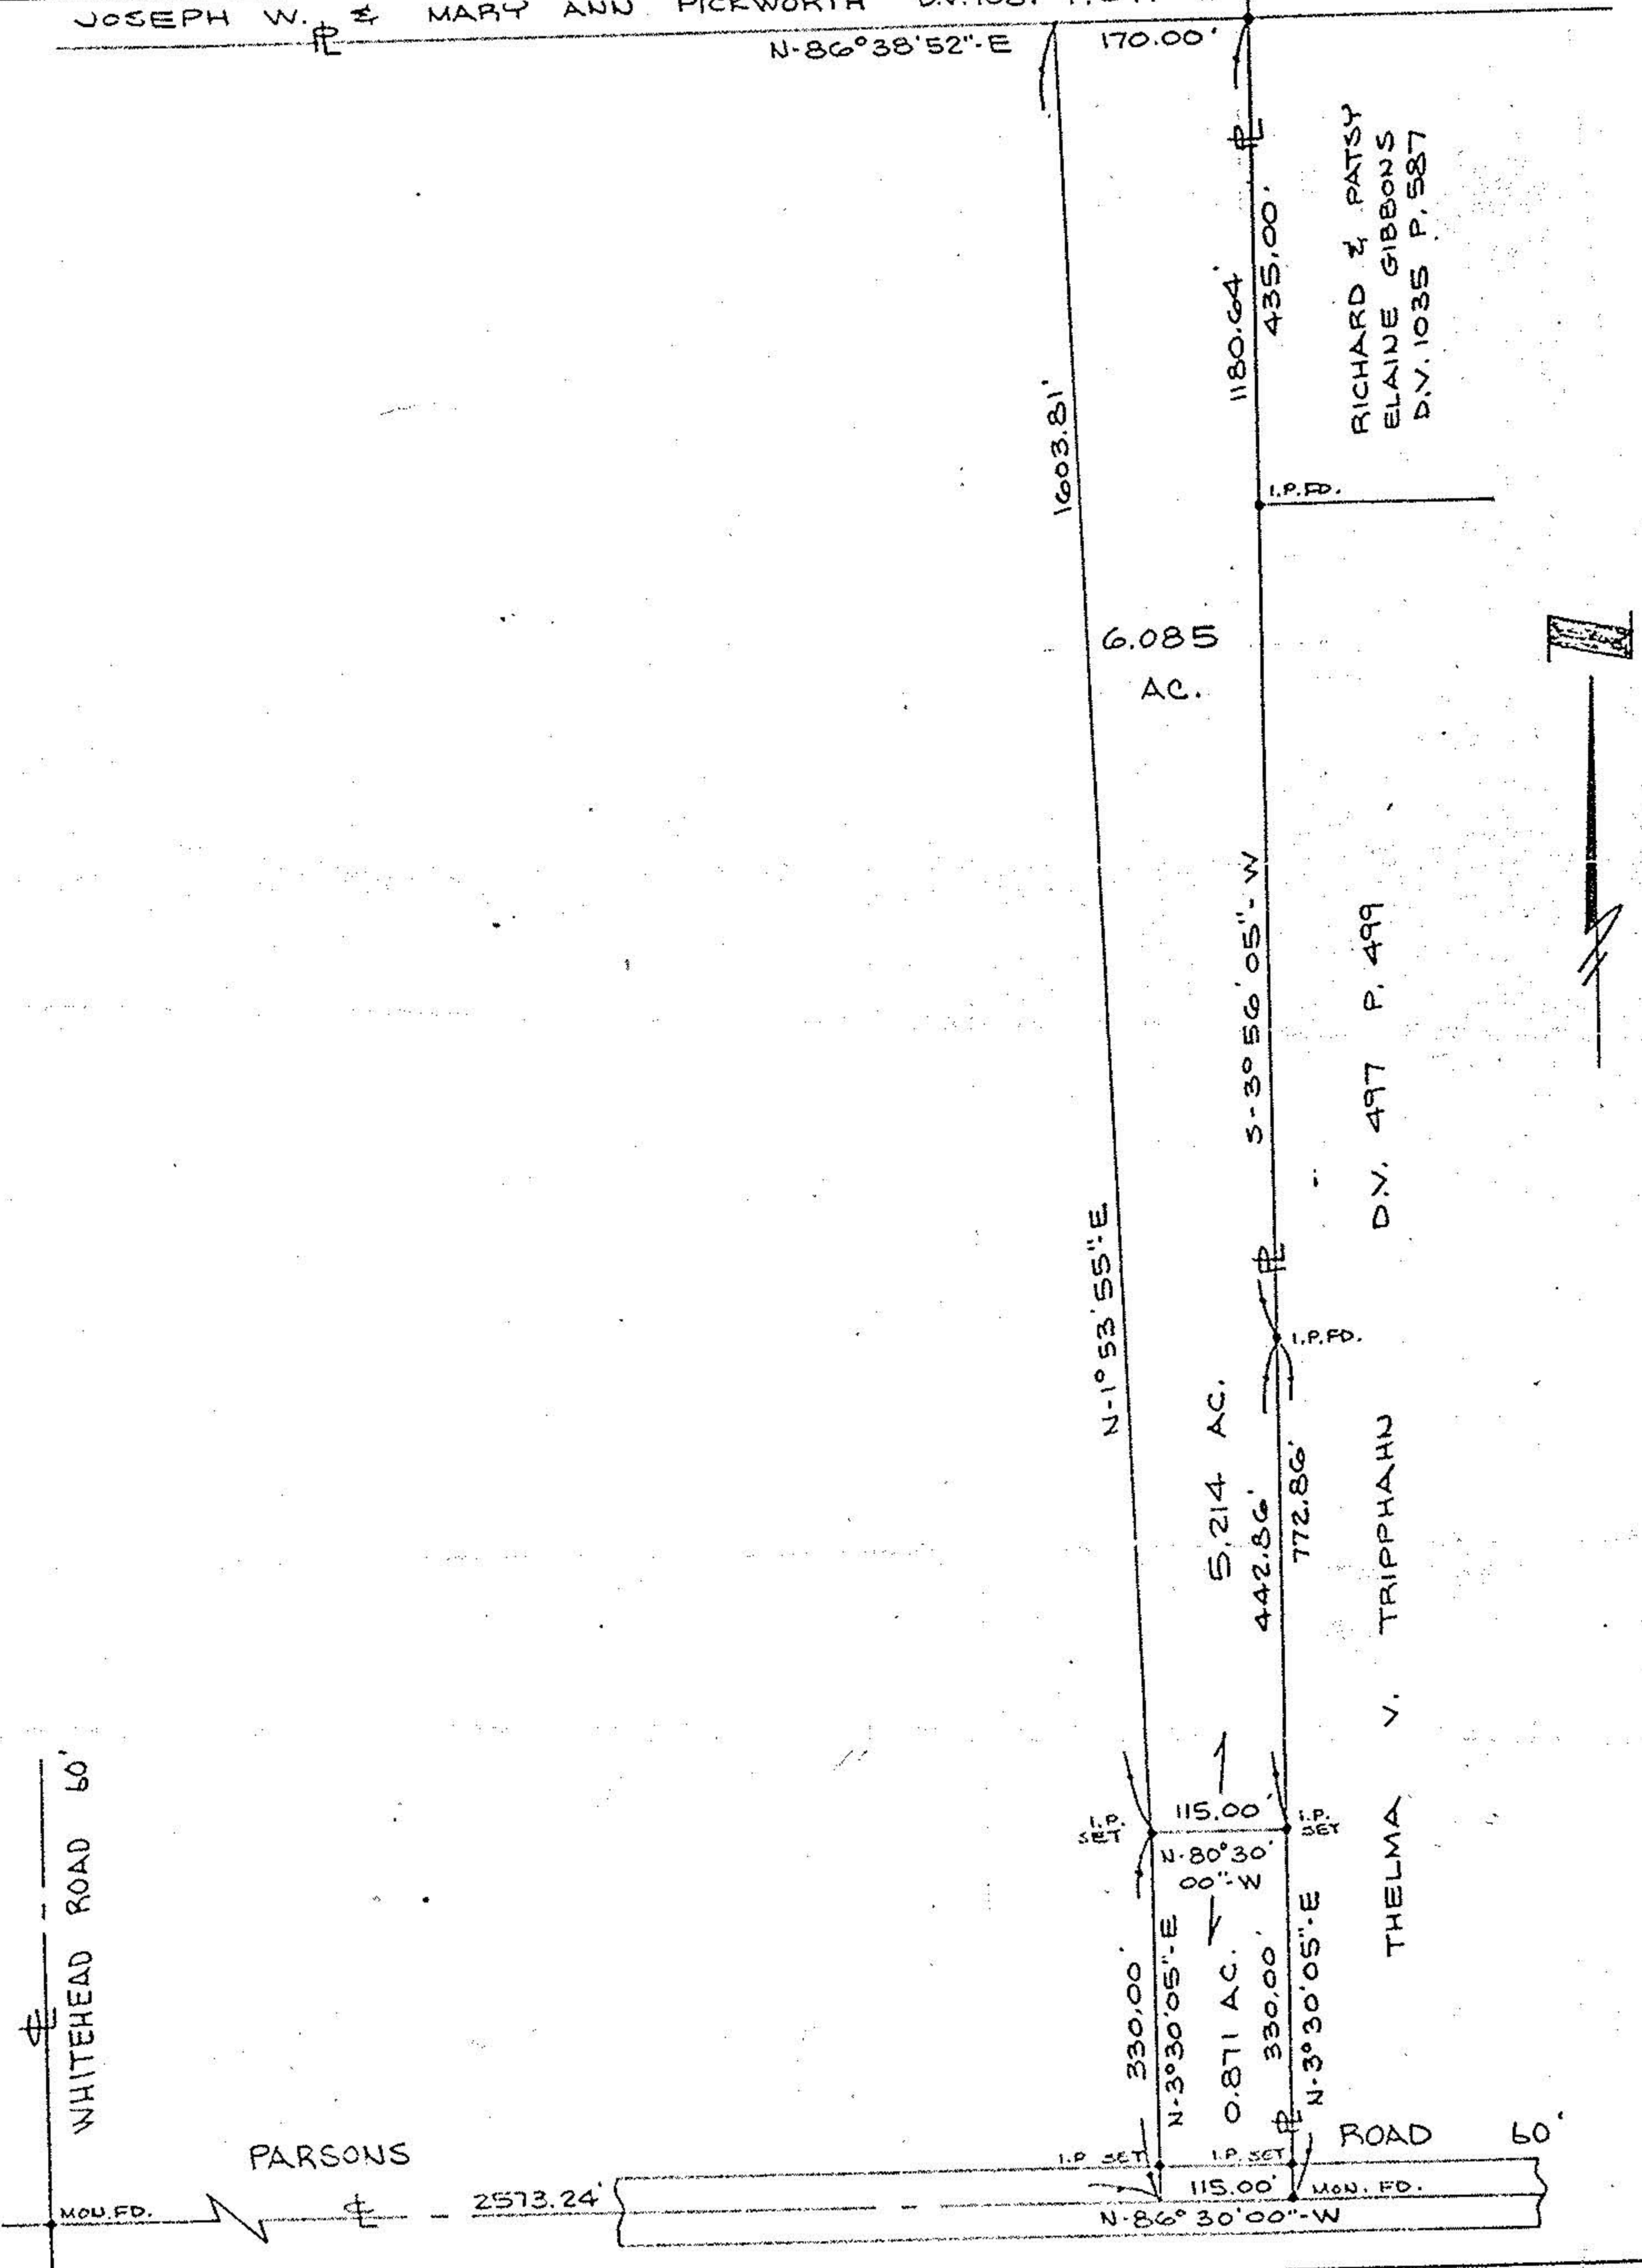

Prepared for: DALE YOST 10-00-022-01
Date: 3-10-77 Dr. by: AS Job No: 76-211