



SURVEY MAP FOR WALLACE E. WENDT

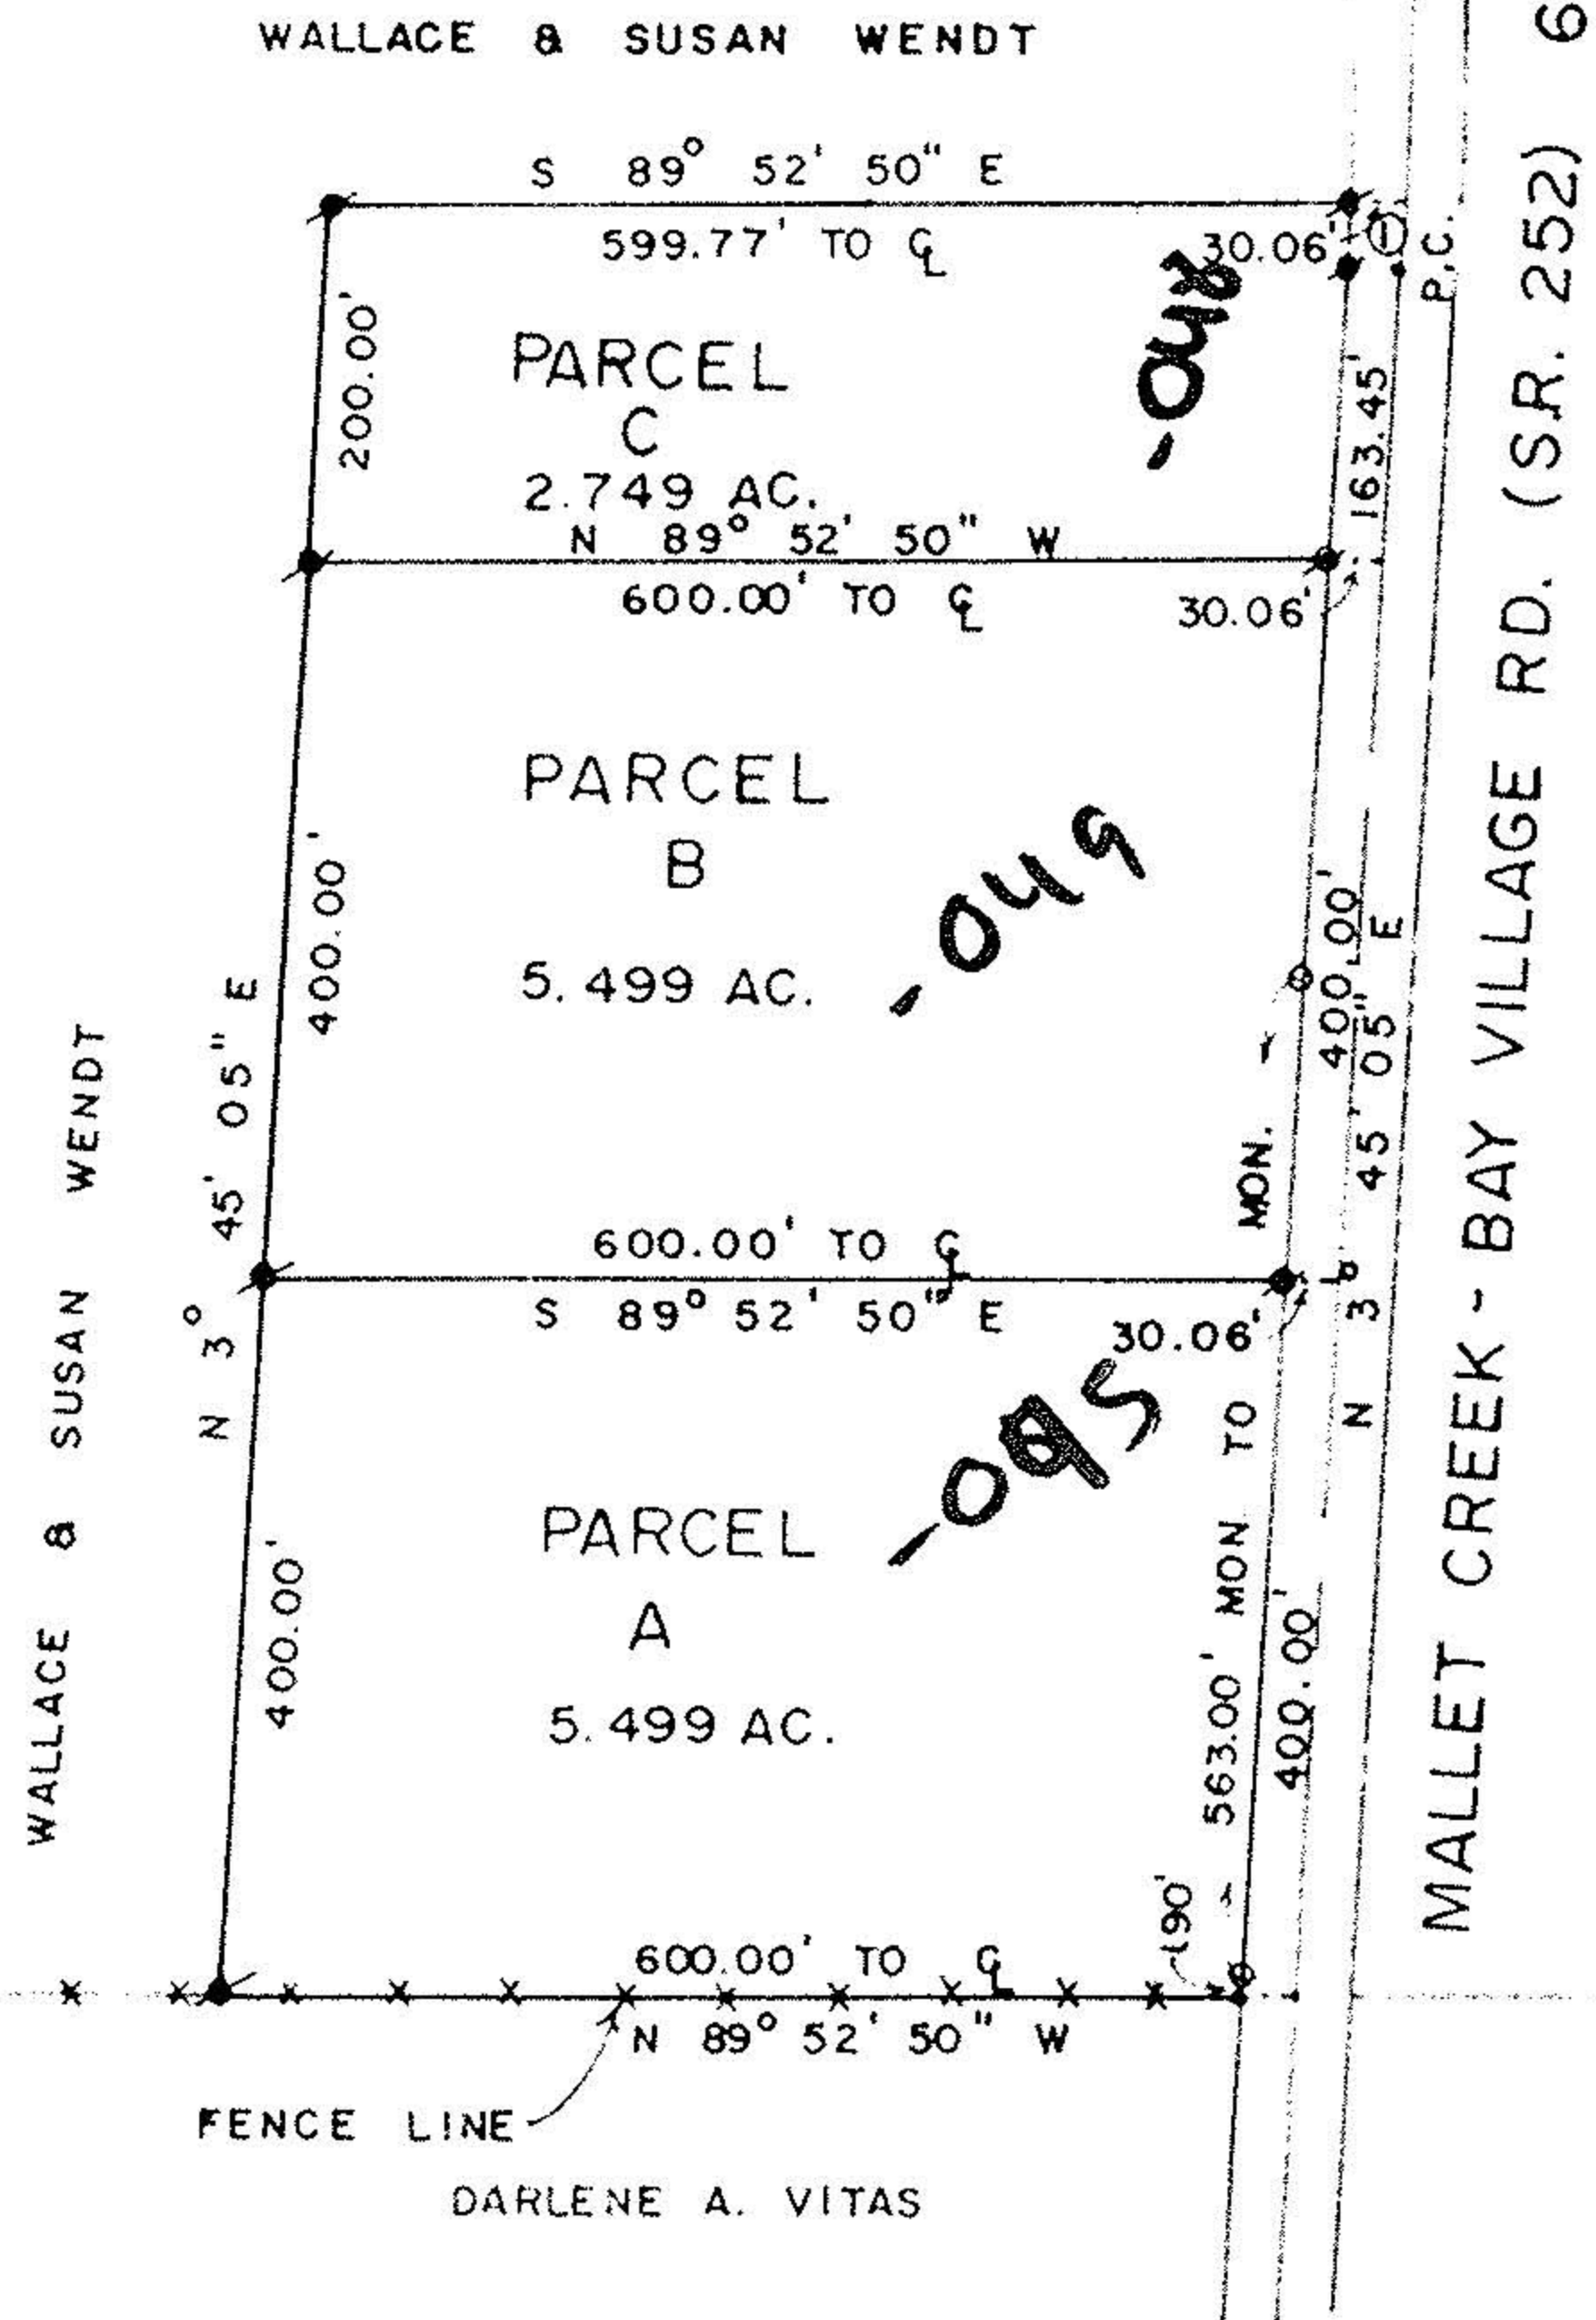

MALLET CREEK - BAY VILLAGE RD. (S.R. 252) 60'

① R = 2864.93'
 A = 36.54
 C = 36.54
 Δ = 0° 43' 50"
 N 3° 23' 10" E

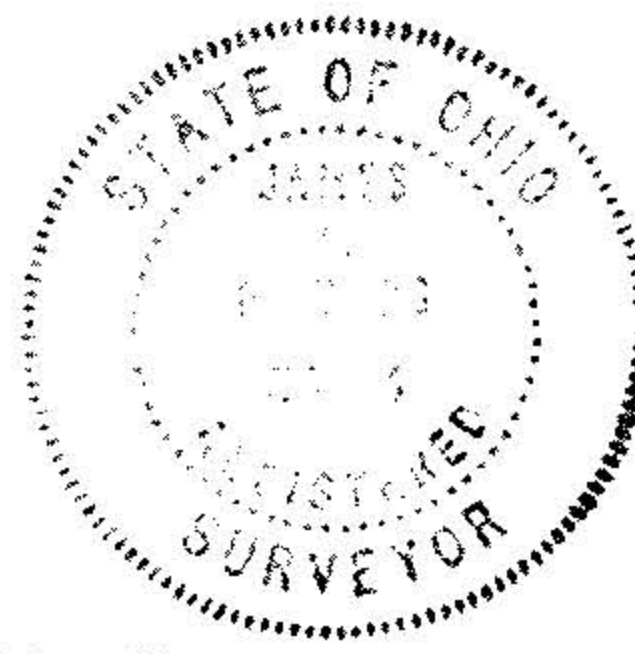

- = IRON PIN SET
- = IRON PIPE FD. & USED
- = STATE OF OHIO R/W MON.

20082
 APPROVED
 LORAIN CO.
 MAP DEPT.
 DATE 9-11-92
 PAGE 12-G
 BY CAROLYN
 FRANCIS
 VOID AFTER # 20082

IRON PIN MONUMENTS WERE FOUND OR SET AS INDICATED. DISTANCES ARE GIVEN IN FEET AND DECIMALS, ALL OF WHICH I CERTIFY TO BE CORRECT.

James T. Powers
 REG. SURVEYOR NO. 5774

LOT 32
TOWNSHIP: COLUMBIA
COUNTY: LORAIN STATE: OHIO
OWNER: WALLACE E. WENDT
DATE: 8-3-92
SCALE: 1" = 200'
BRUNSWICK SURVEYING 714 PEARL RD. BRUNSWICK, OHIO 44212