


|                            |        |               |
|----------------------------|--------|---------------|
| DATE                       | SPLIT  | PAGE          |
| 10-15-93                   | NO. 20 | 10-00-020-E F |
| SURVEYOR<br>NORMAN R. HURA |        |               |

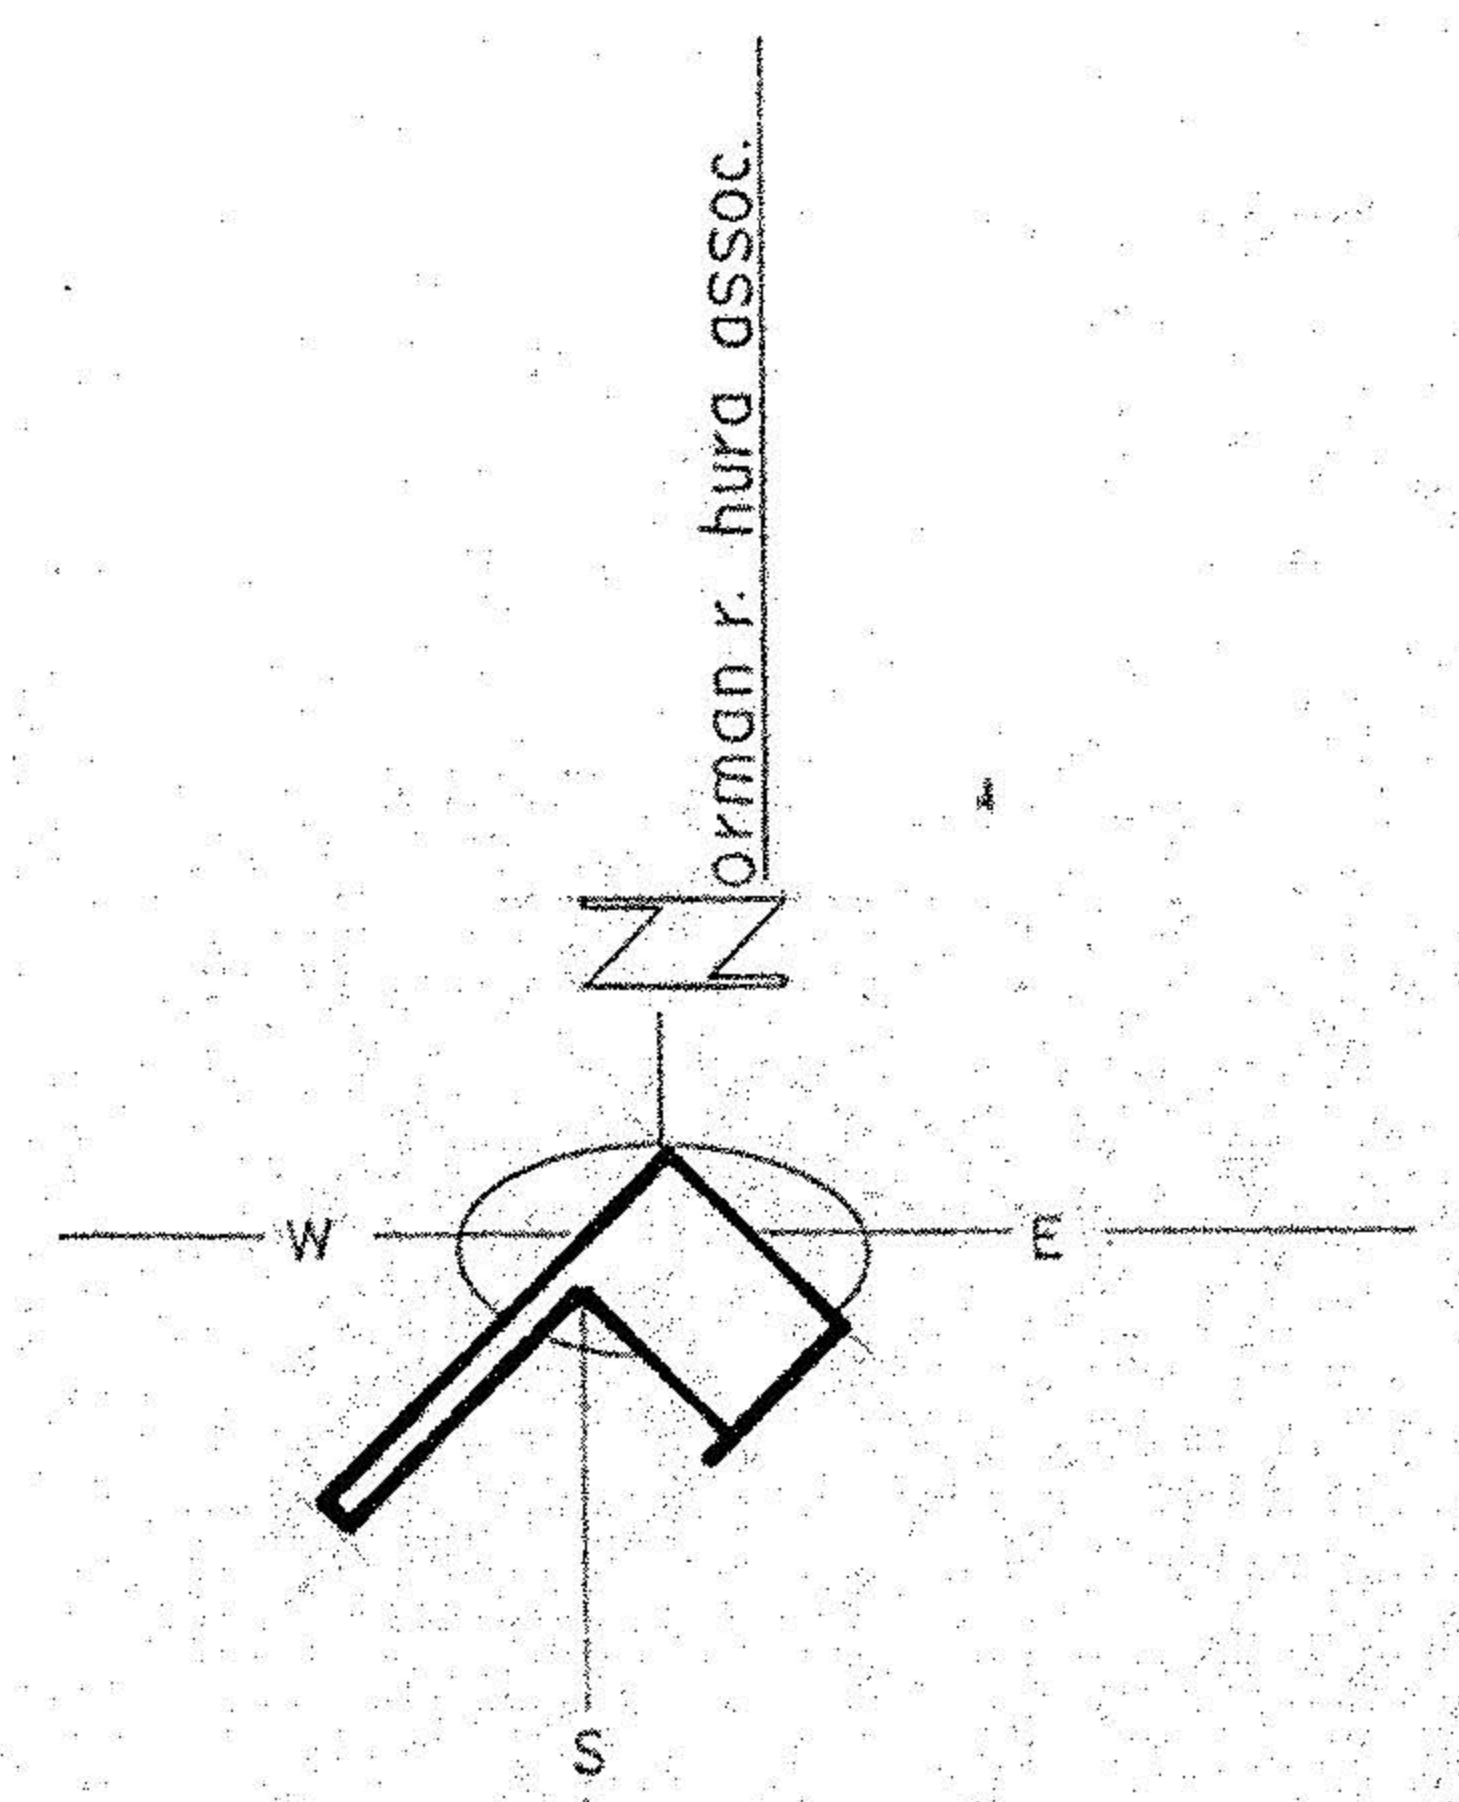

10-00-020-103-068  
 EDGAR C. & HELEN CLARK  
 ORIGINAL 72.96 ACRES CONVEYED  
 VOLUME 686 PGS. 225 & 226  
 TAX MAP RESIDUAL 33.85 ACRES  
 LESS SPLIT PARCEL 5.127 ACRES  
 NEW RESIDUAL ACREAGE 28.723

| PARCEL NO.        | OWNERS                           | VOL. | PAGE |
|-------------------|----------------------------------|------|------|
| 10-00-020-103-058 | Thomas J. & Elizabeth A. Pfeifer | 1077 | 888  |
| 10-00-020-103-051 | Richard M. & Patricia A. Hess    | 1055 | 848  |
| 10-00-020-103-052 | John D. Cole                     | 0147 | 0068 |
| 10-00-020-103-056 | Roy & Aiko Ebihara               | 1078 | 907  |
| 10-00-020-103-059 | Roy & Aiko Ebihara               | 1143 | 502  |
| 10-00-020-103-047 | Dennis Keith & Karen L. Luttrell | 0488 | 0872 |
| 10-00-020-103-035 | Raymond D. & Margaret J. McCown  | 0511 | 0035 |
| 10-00-020-103-070 | James H. & Kathleen E. Sparks    | 1054 | 83   |
| 10-00-020-103-054 | Thomas R. & Takiko Biskup        | 1067 | 0364 |
| 10-00-020-103-041 | Thomas R. & Takiko Biskup        | 1018 | 0373 |
| 10-00-020-103-033 | Edgar A. & Mitsuko Clark         | 877  | 400  |
| 10-00-020-103-039 | State of Ohio                    |      |      |
| 10-00-020-103-063 | Edgar C. & Helen Clark           | 1193 | 546  |
| 10-00-020-103-062 | Regis E. & Carol A. Cloonan      | 0338 | 0046 |
| 10-00-020-103-003 | Delores I. Tiller                | 986  | 642  |
| 10-00-020-103-004 | Wilbur & Beverly A. Takacs       | 859  | 15   |
| 10-00-020-103-050 | Edgar A. & Mitsuko Clark         | 1157 | 374  |

**20511**  
 APPROVED  
 LORAIN CO.  
 MAP DEPT.  
 DATE 9-15-93  
 PAGE 10-00-020-E F  
 BY CAROLYN FRANCIS  
 VOID AFTER # 20511

10-00-020-E

|  |   |   |
|--|---|---|
| LORAIN COUNTY METROPOLITAN PARK DISTRICT | PLAT OF LOT SPLIT<br>FROM PREMISES<br>OF<br>EDGAR & HELEN CLARK | ORIGINAL LOT NO. 20<br>CARLISLE TOWNSHIP<br>LORAIN CO. OHIO<br>JUNE 1993<br>SCALE 1" = 200' |
|--|---|---|

