

12.1041

1100 000 000

043

VIOLA TENNIS DEED VOL. 1185, P. 830

JAMES + RITA LEONARD
DEED VOL. 1294, P. 510

THOMAS W. JACOBUCCI
DEED VOL. 1378 P. 661



PARCEL #1 1.771 Ac.

042

385.68' N84°30'W


043

PARCEL #2 1.842 Ac.

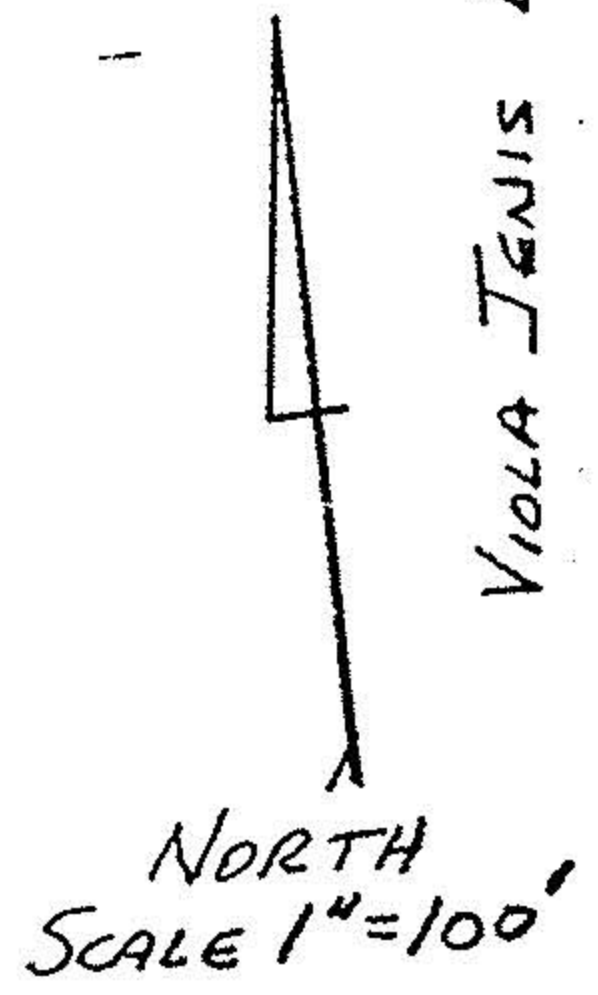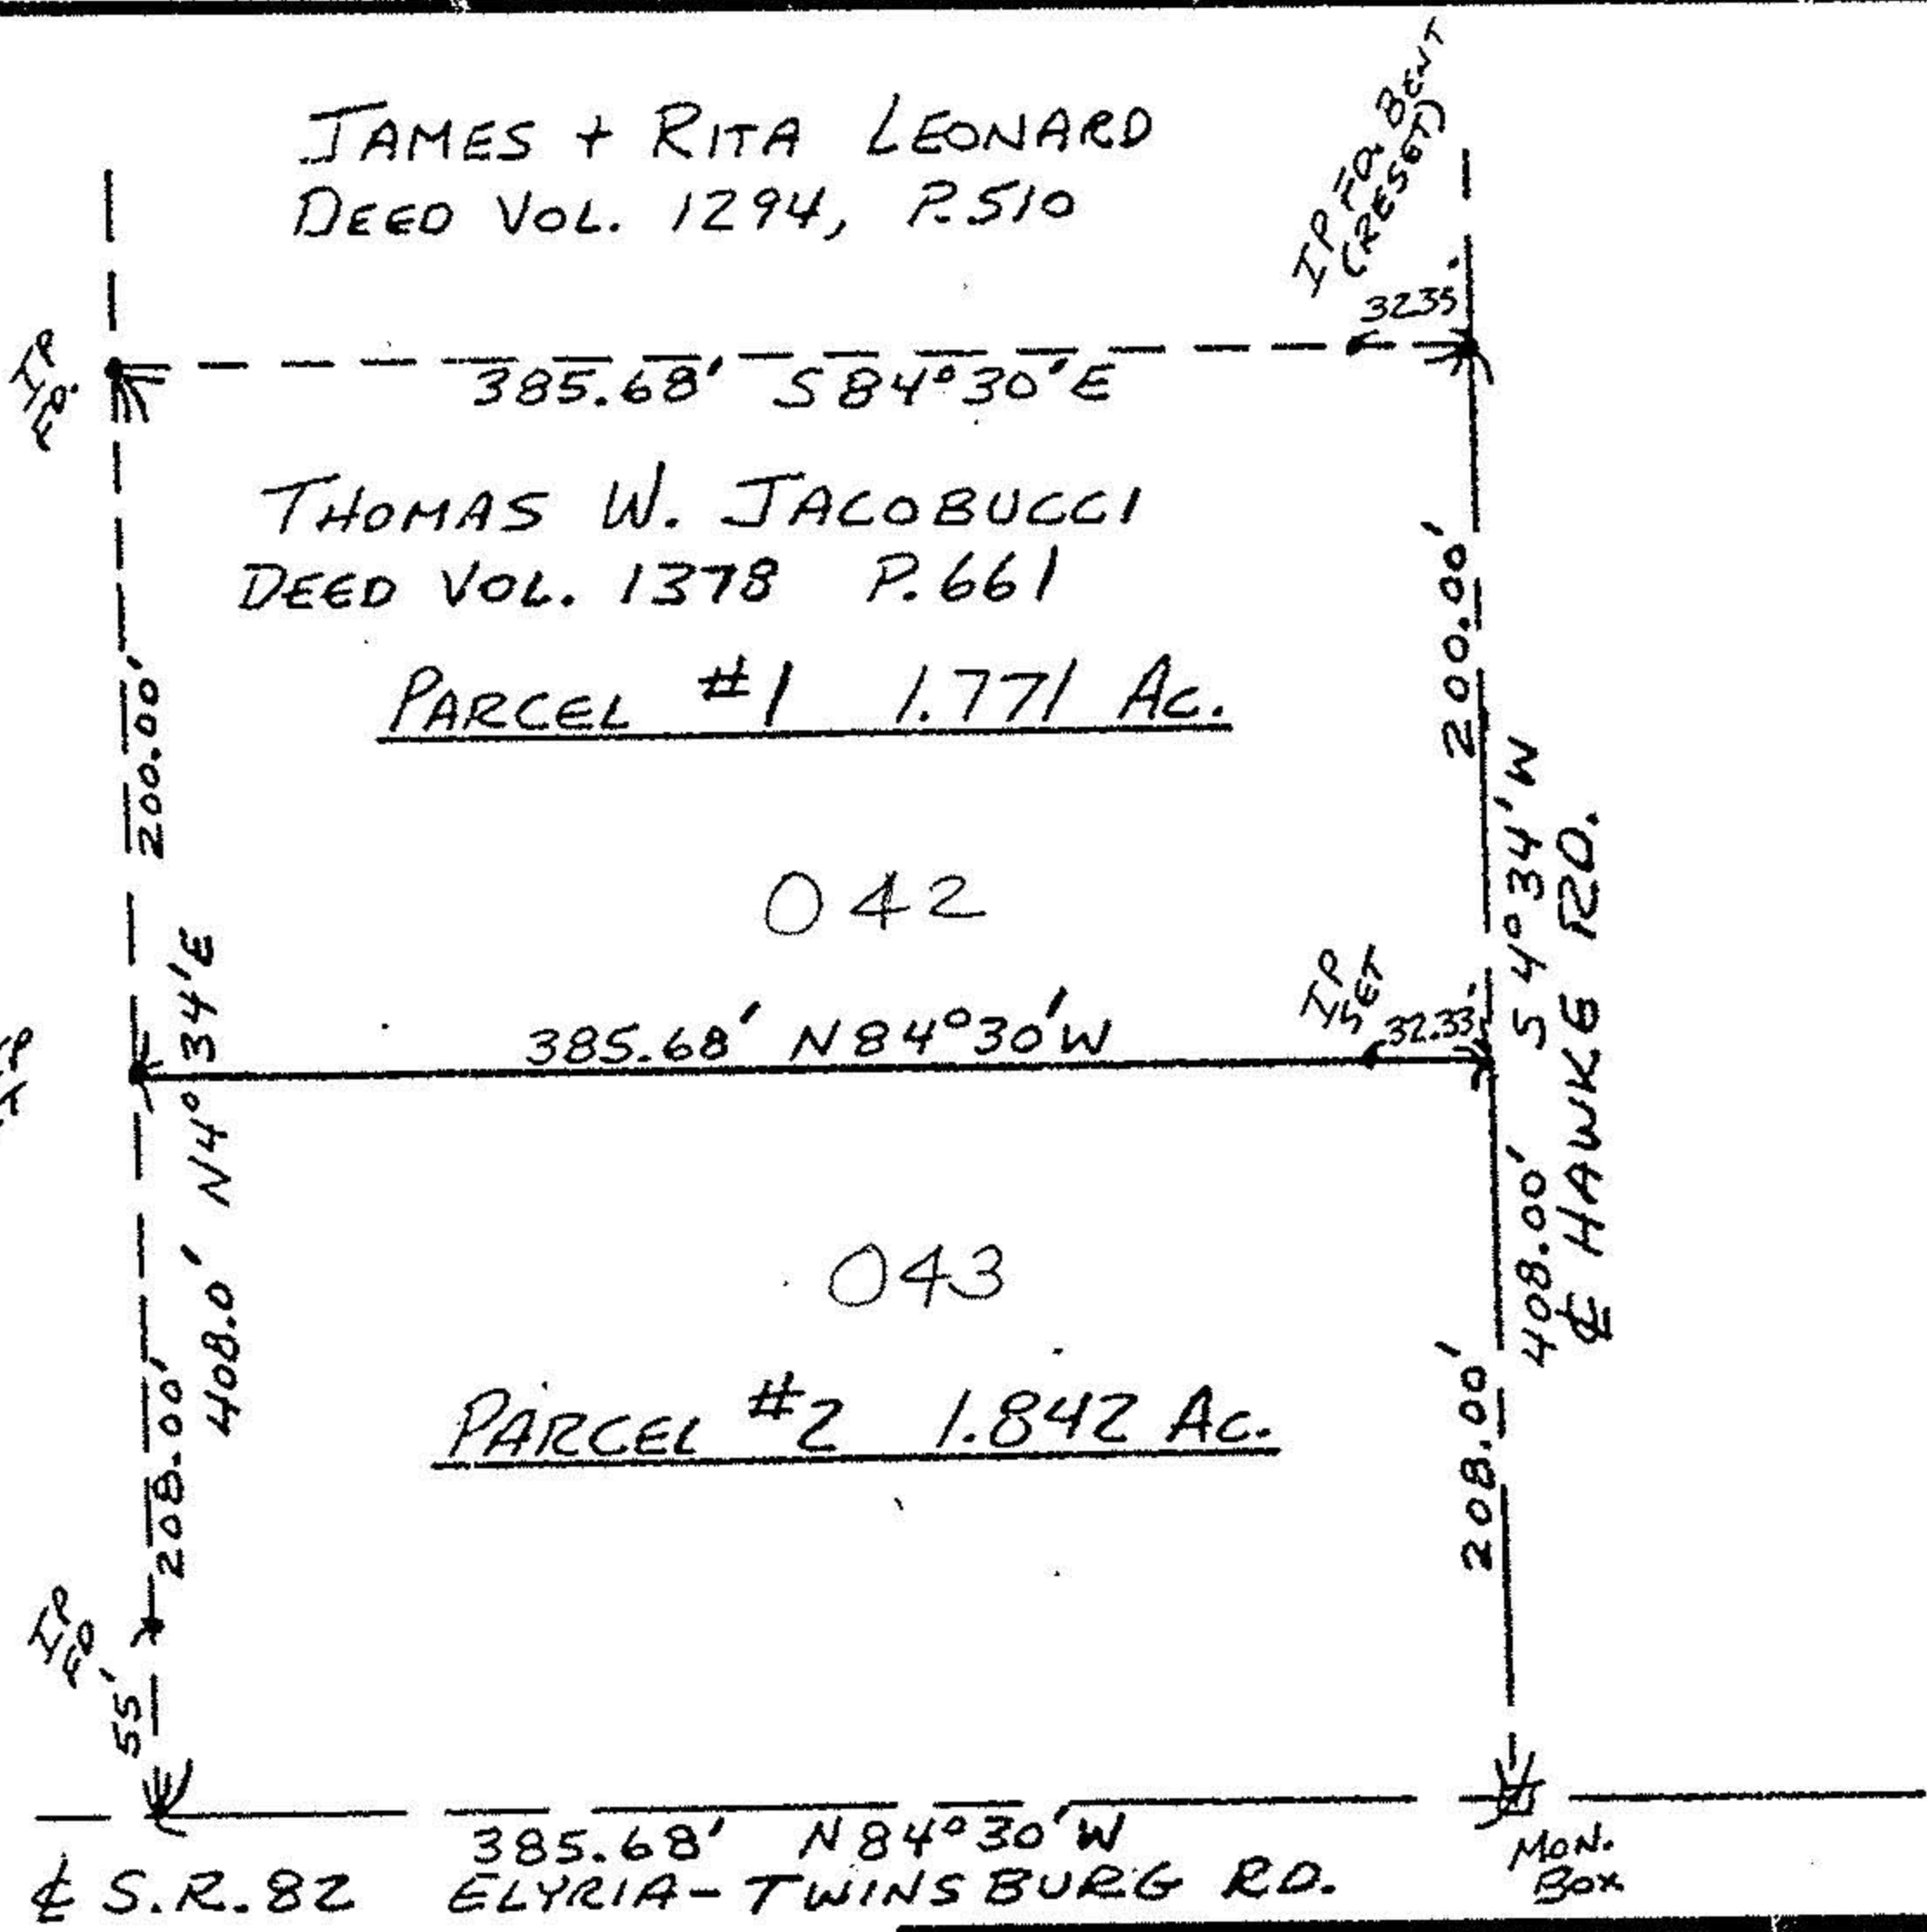

#17849

APPROVED
MORAIN CO.
MAP DEPT.
DATE 2-18-88
PAGE 11-00-006B
BY C. FRANCIS
VOID AFTER * 17849

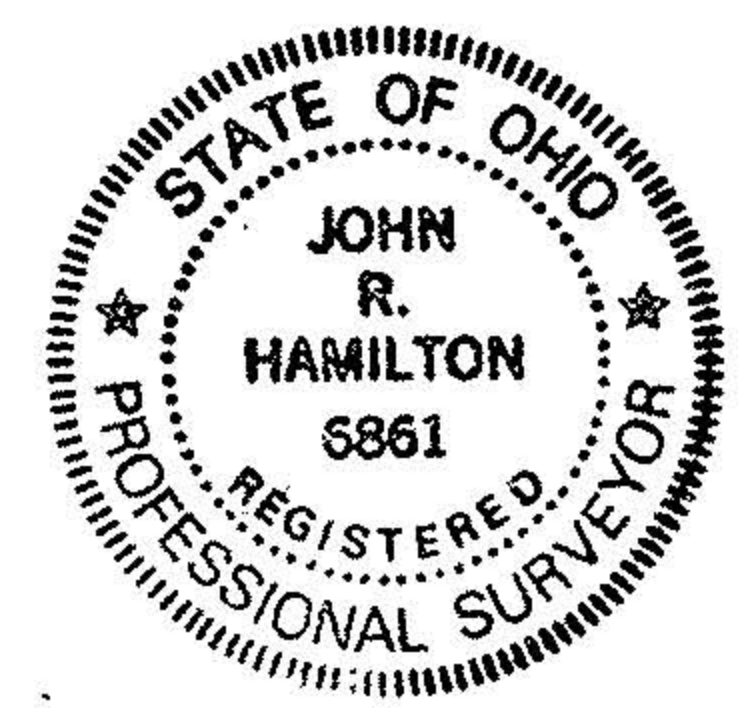

MAP OF SURVEY OF SPLIT OF 3.61 AC. FOR TOM JACOBUCCI - PART OF D.L. #6 - EATON TWP.

SCALE: 1" = 100'	APPROVED BY:	DRAWN BY JRH
DATE: 1/30/88		REVISED
JOHN R. HAMILTON - REG. SURV. #6861		
		DRAWING NUMBER