



11-00-008-B

11-00-008-005
11-00-008-B

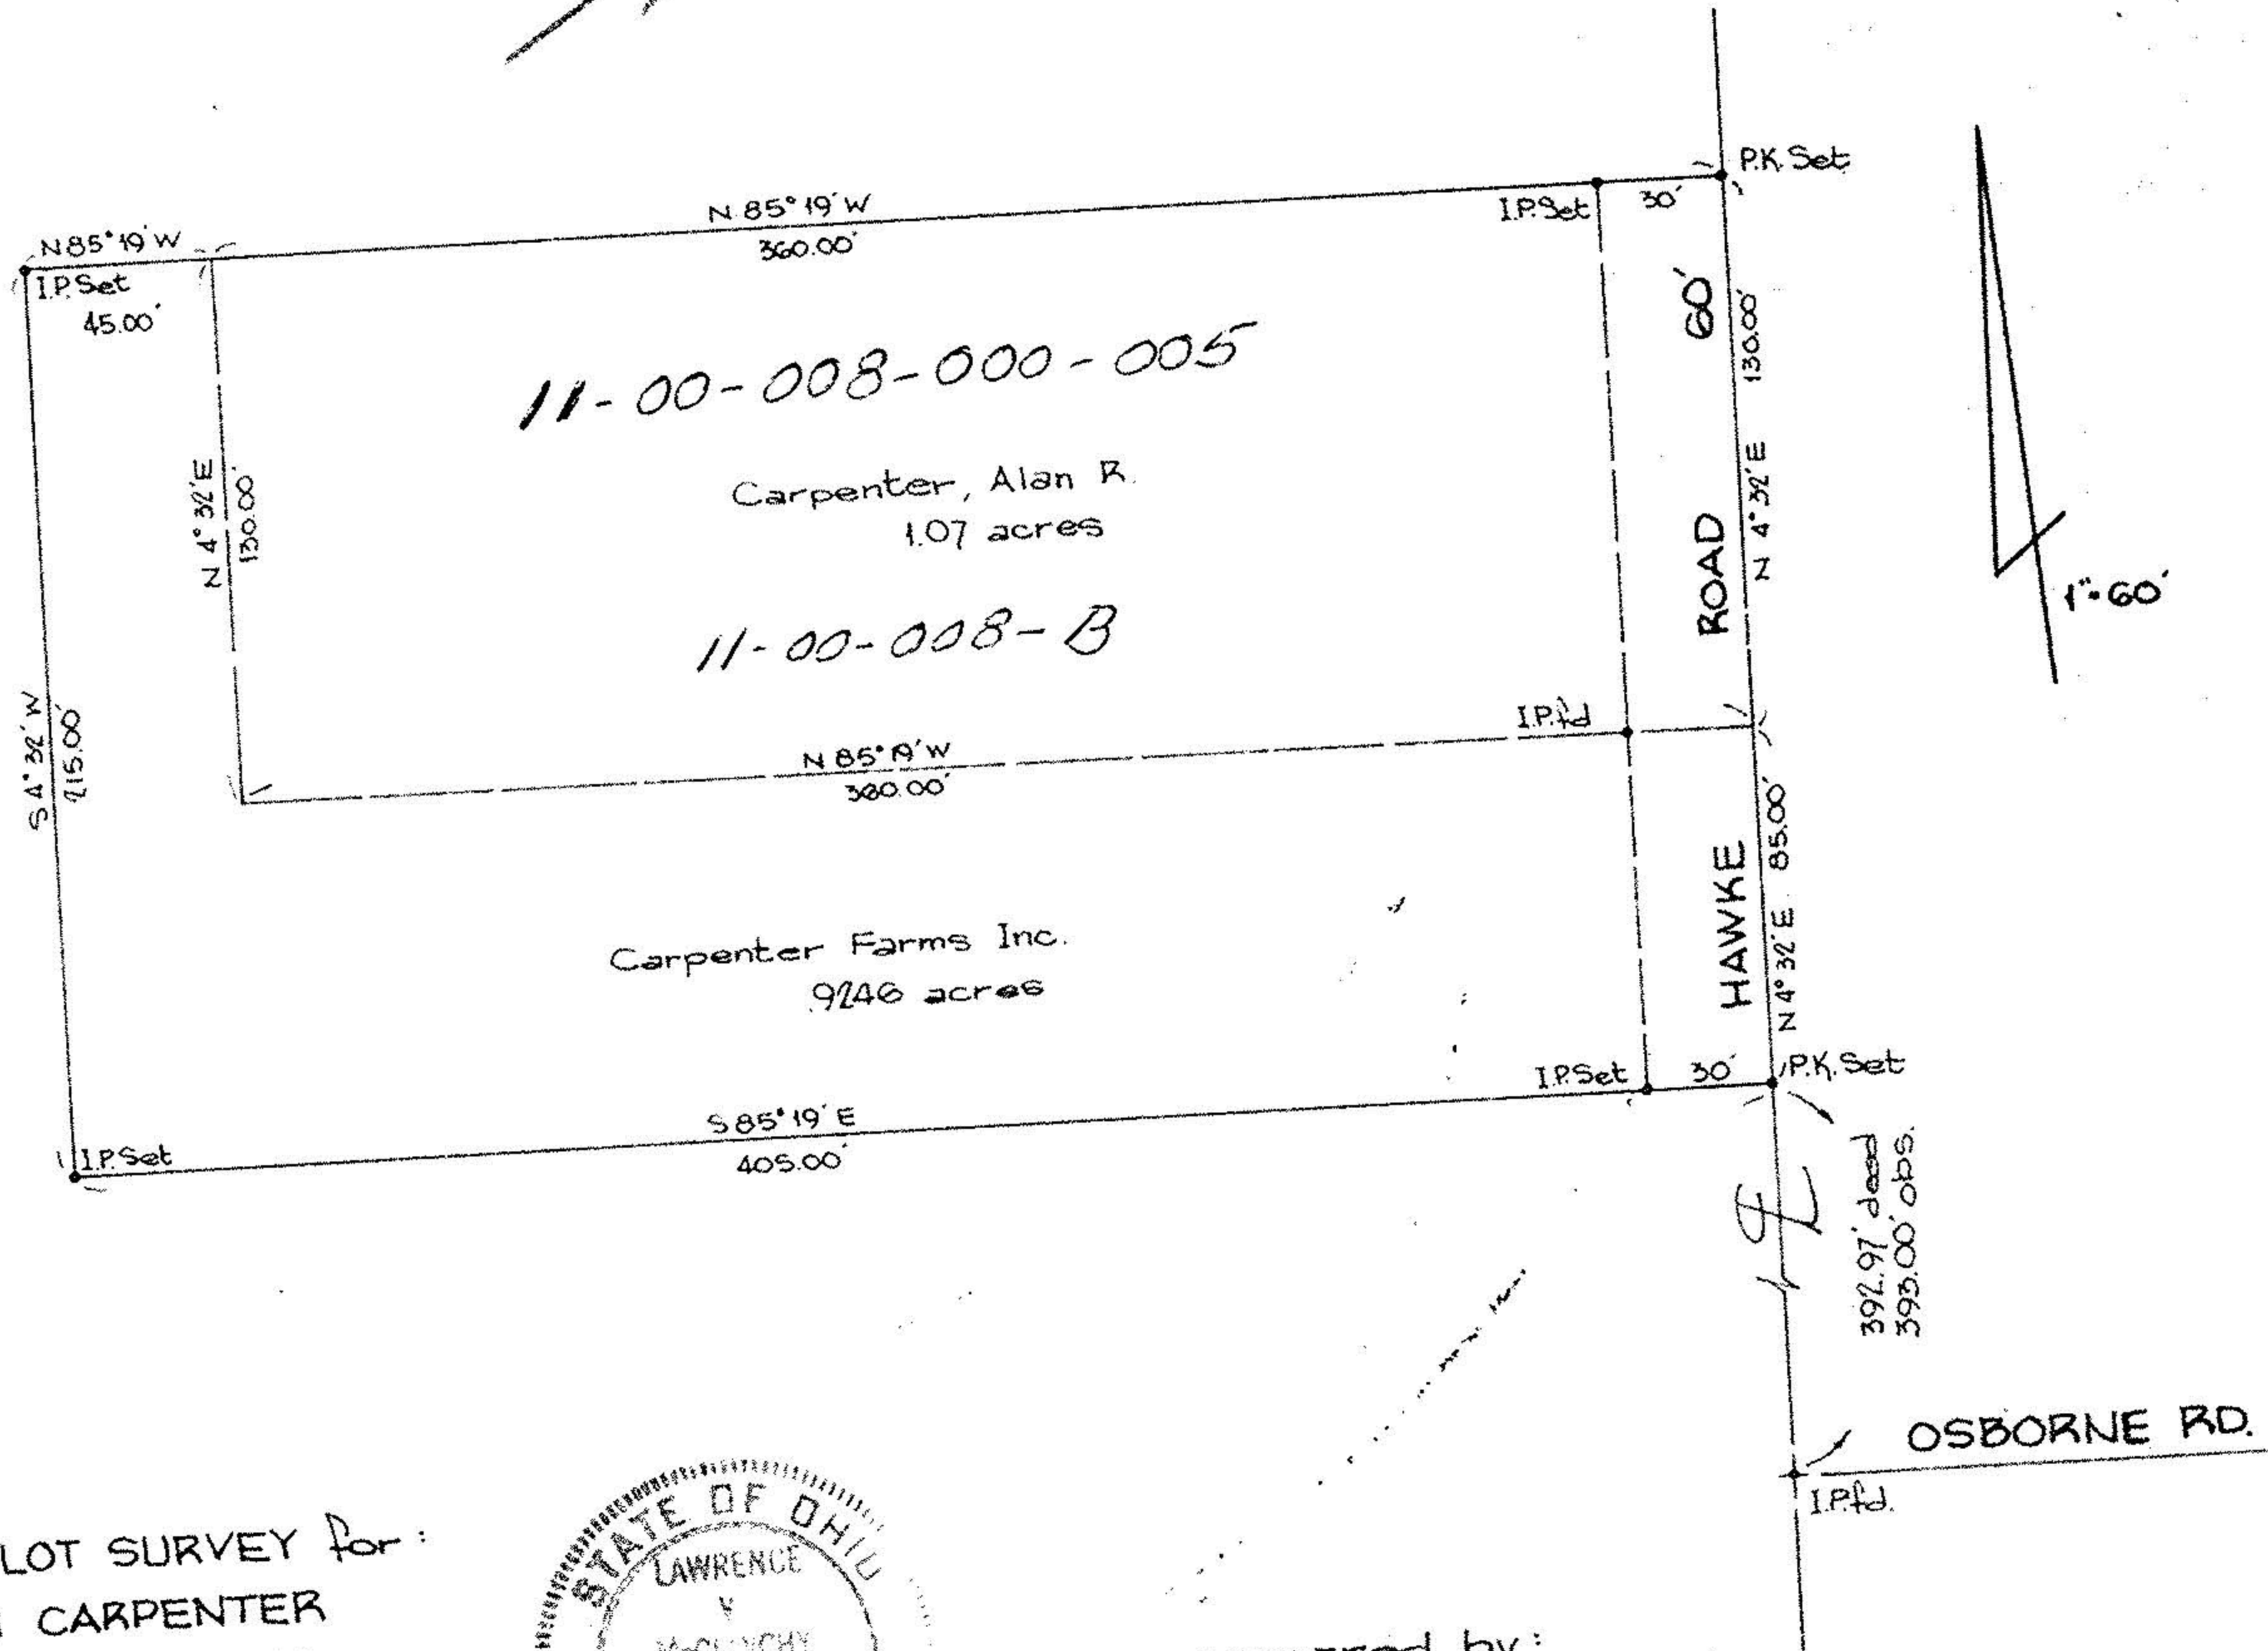

PLAT of LOT SURVEY for:
 ALAN CARPENTER
 11612 HAWKE ROAD
 COLUMBIA STATION

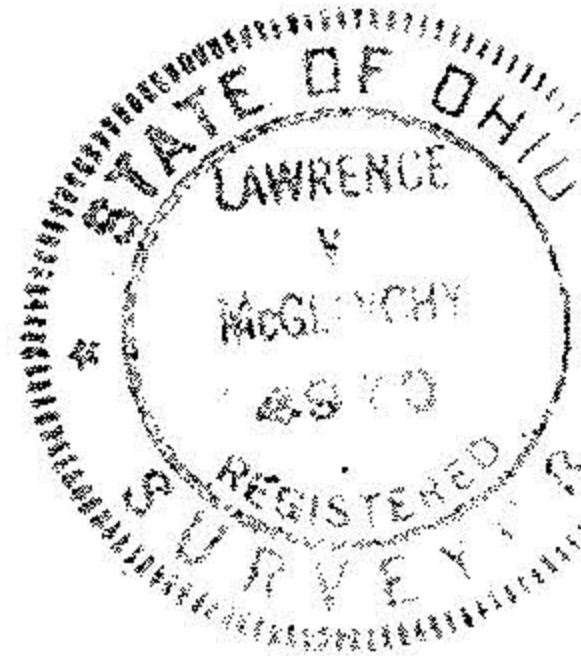

prepared by:

McGLINCHY and ASSOCIATES
 PROFESSIONAL ENGINEERS & SURVEYORS
 538 WEST BROAD STREET ELYRIA, OHIO
 JUNE 16, 1976 # 76913