


Total 0.0401 AC
 * Eaton Twp. 0.0220 AC
 Columbia Twp. 0.0181 AC

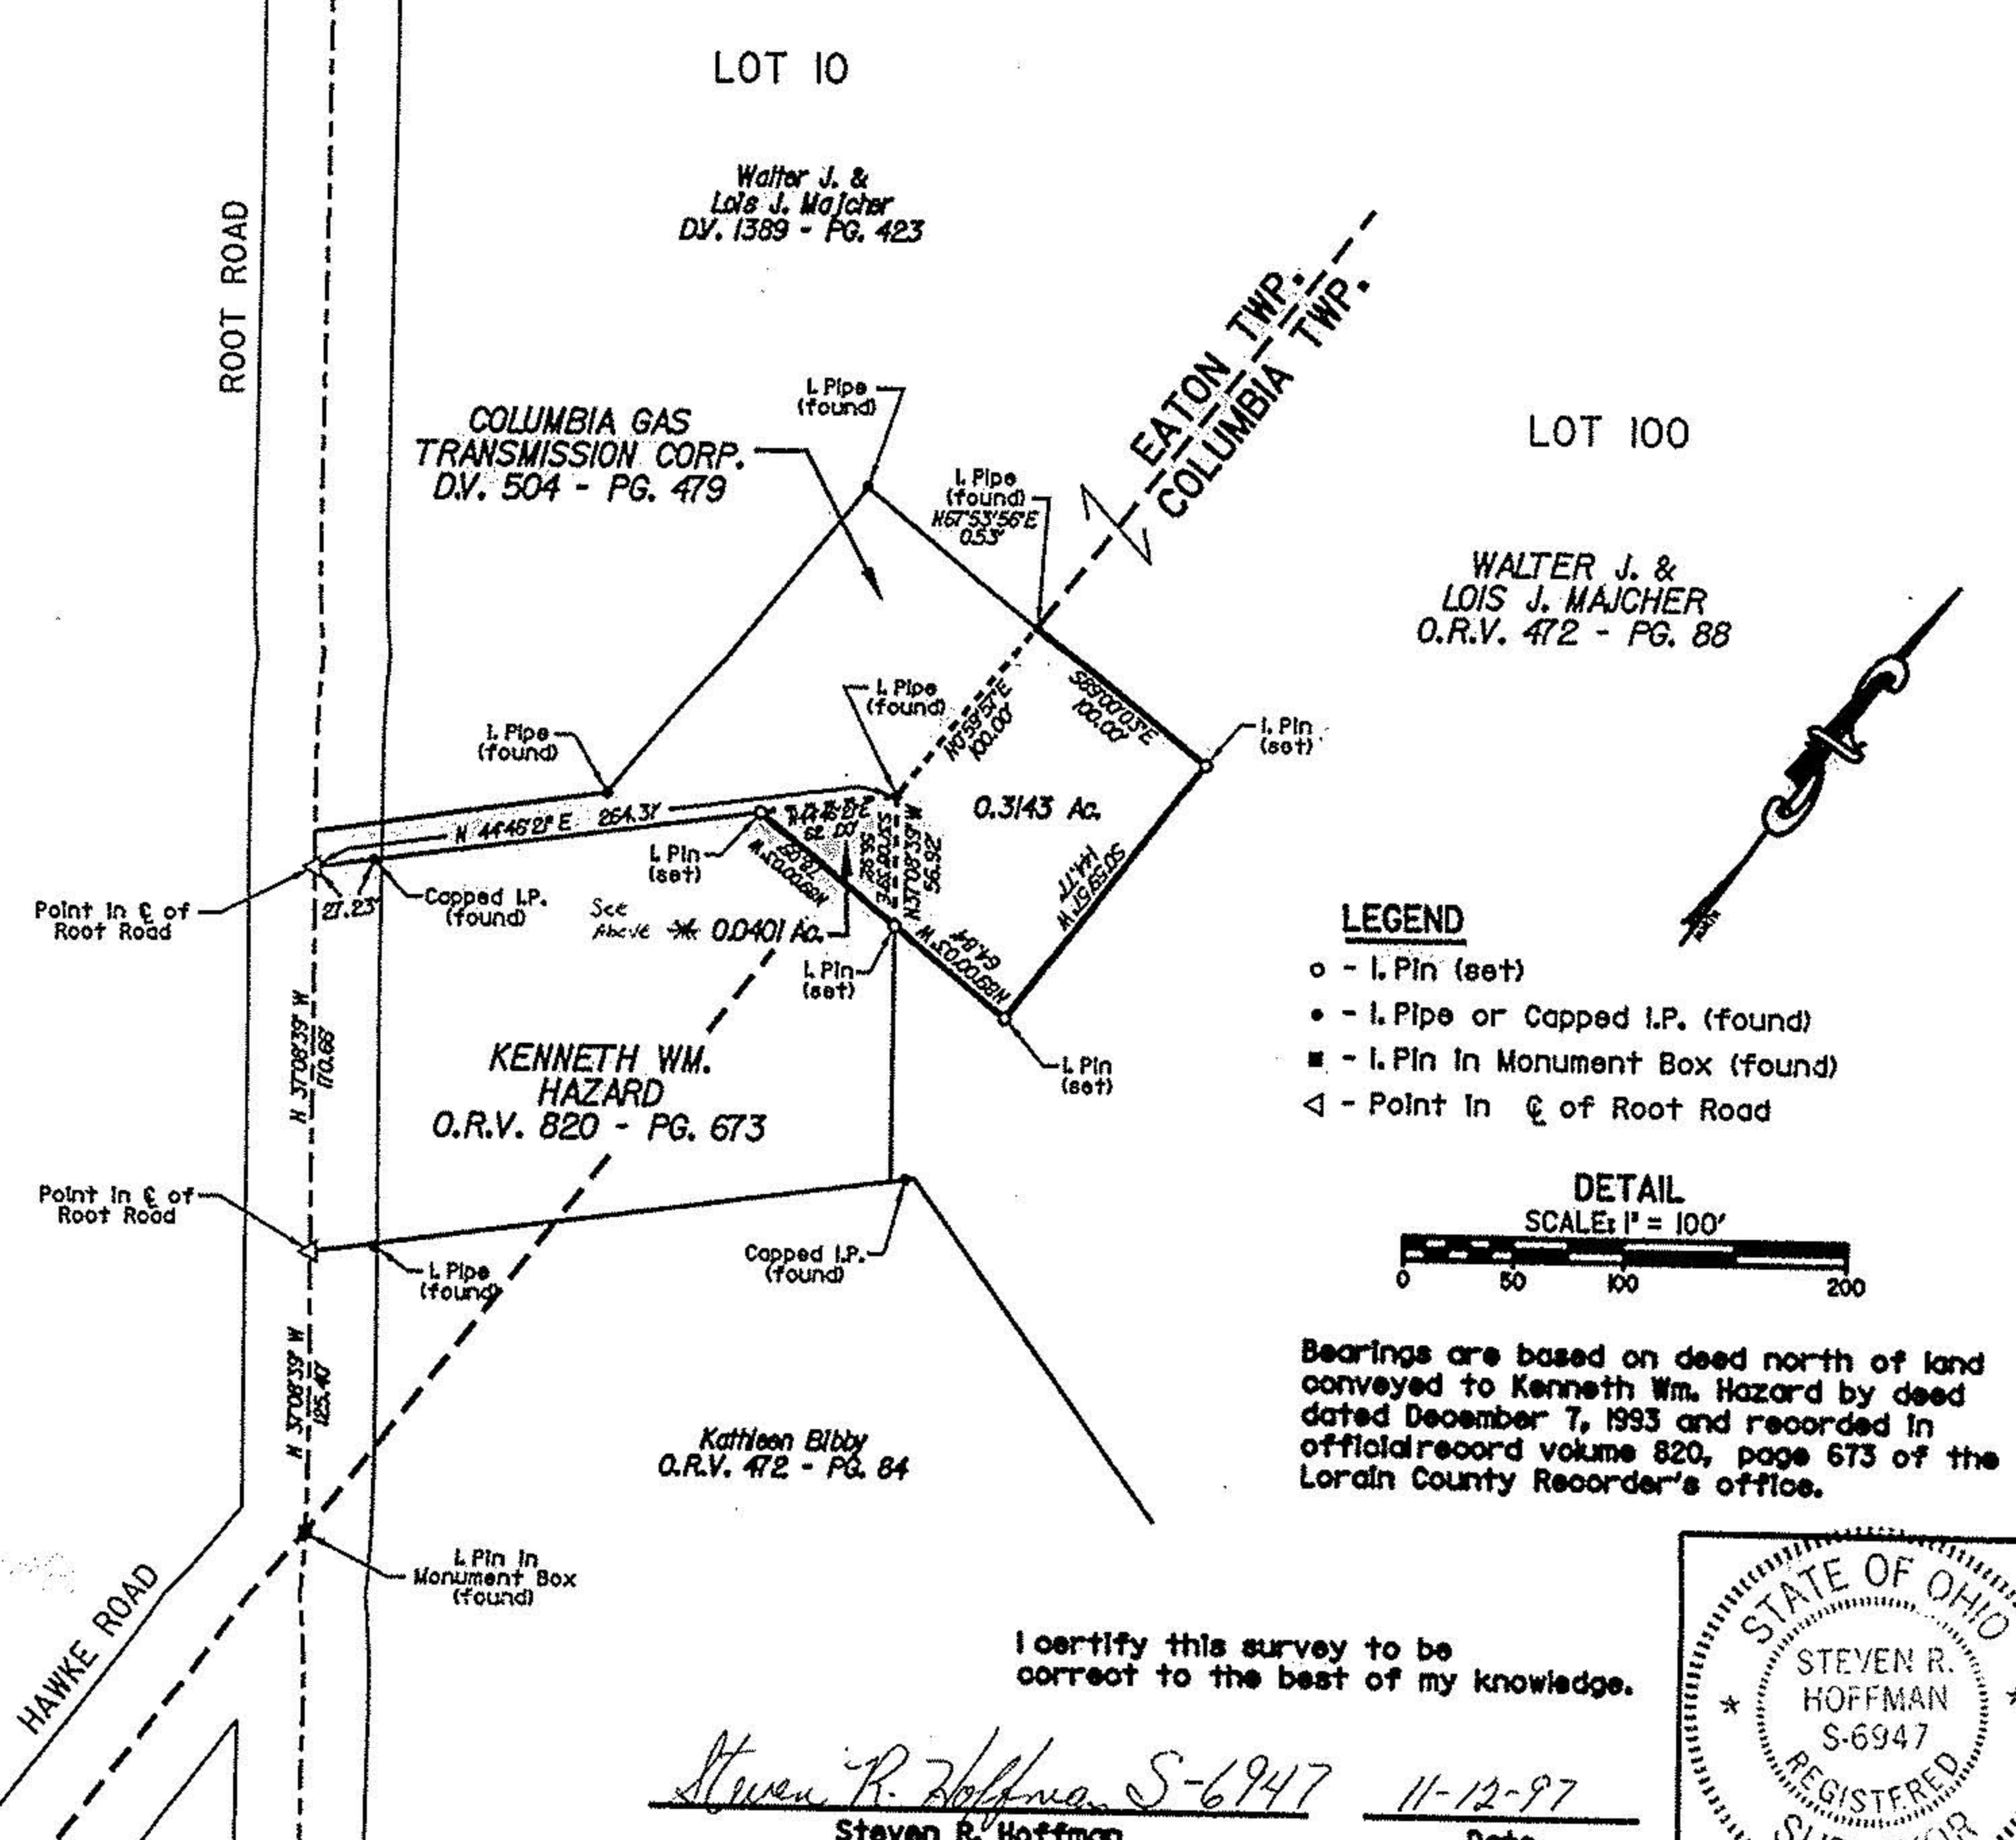

LEGEND


- - I. Pin (set)
- - I. Pipe or Capped I.P. (found)
- - I. Pin In Monument Box (found)
- ◁ - Point In C of Root Road



Bearings are based on deed north of land conveyed to Kenneth Wm. Hazard by deed dated December 7, 1993 and recorded in official record volume 820, page 673 of the Lorain County Recorder's office.

I certify this survey to be correct to the best of my knowledge.

Steven R. Hoffman S-6947 11-12-97
 Steven R. Hoffman (330) 287-6660 Date

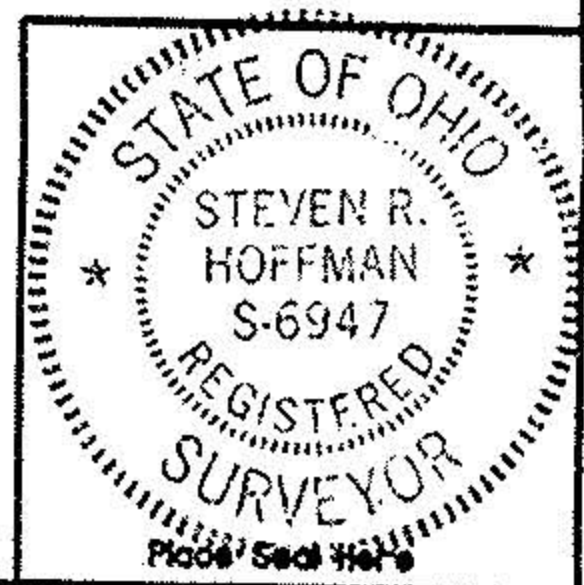

NO. DEPT. NO.	DEED DATED	PROJECT COLUMBIA GAS TRANSMISSION 1700 MacCorkle Ave., S.E. Post Office Box 1273, Charleston, W. Va 25325	WORK ORDER(S)
RCCL NO.	DEED RECORDED		
	DEED BK. & PG. NO.		
NO. DEPT. NO.	DEED DATED	PROPOSED PROPERTY ADDITION TO BIG WALKER STATION TO BE ACQUIRED FROM KENNETH WM. HAZARD AND WALTER J. & LOIS J. MAJCHER	TAX DISTRICT(S)
RCCL NO.	DEED RECORDED		EATON TWP. COLUMBIA TWP.
	DEED BK. & PG. NO.		COUNTY
NO. DEPT. NO.	DEED DATED	DATE 04-29-97	LORAIN
RCCL NO.	DEED RECORDED	ENGINEER STEVE HOFFMAN	STATE OHIO
	DEED BK. & PG. NO.	FIELDBOOK NO. PAGE NO. 1788N 40-41	DRAWING NO. P-3107
		DRAWN BY JEP (SET)	
		REFERENCES	
		MAPS 4053	SCALE AS SHOWN