



S.R. 82, ELYRIA - TWINSBURG ROAD

LOT NO: 16 Tr. or Sec:
 TOWNSHIP: EATON STATE: OHIO
 COUNTY: LORAIN OWNER: ROBERT COOK
 DATE: MAY, 1978 SCALE: 1" = 100'
JOHN A. BAMBECK & ASSOCIATES, INC.
 991 MEDINA ROAD, MEDINA, OHIO, 44256
 Telephone: 216-239-1001

PROJECT NO. 78 - 132

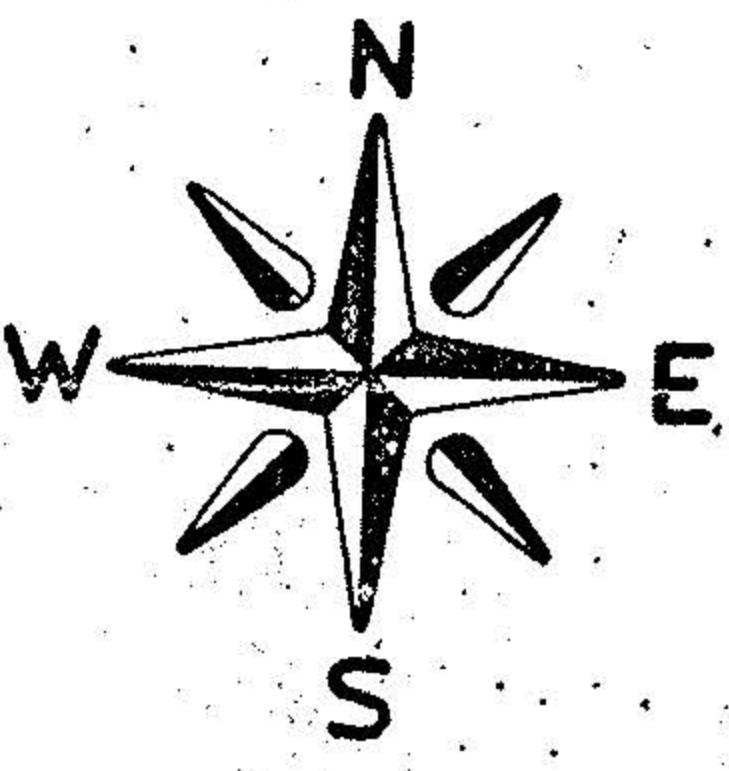


LEGEND
 ○ I.P. Set
 ● I.P. Found

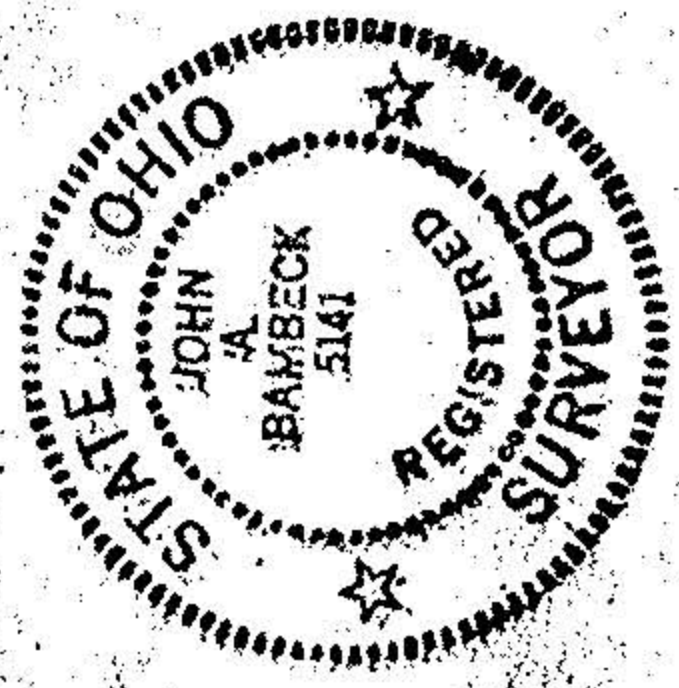

ROBERT COOK

20' EFFLUENT EASEMENT

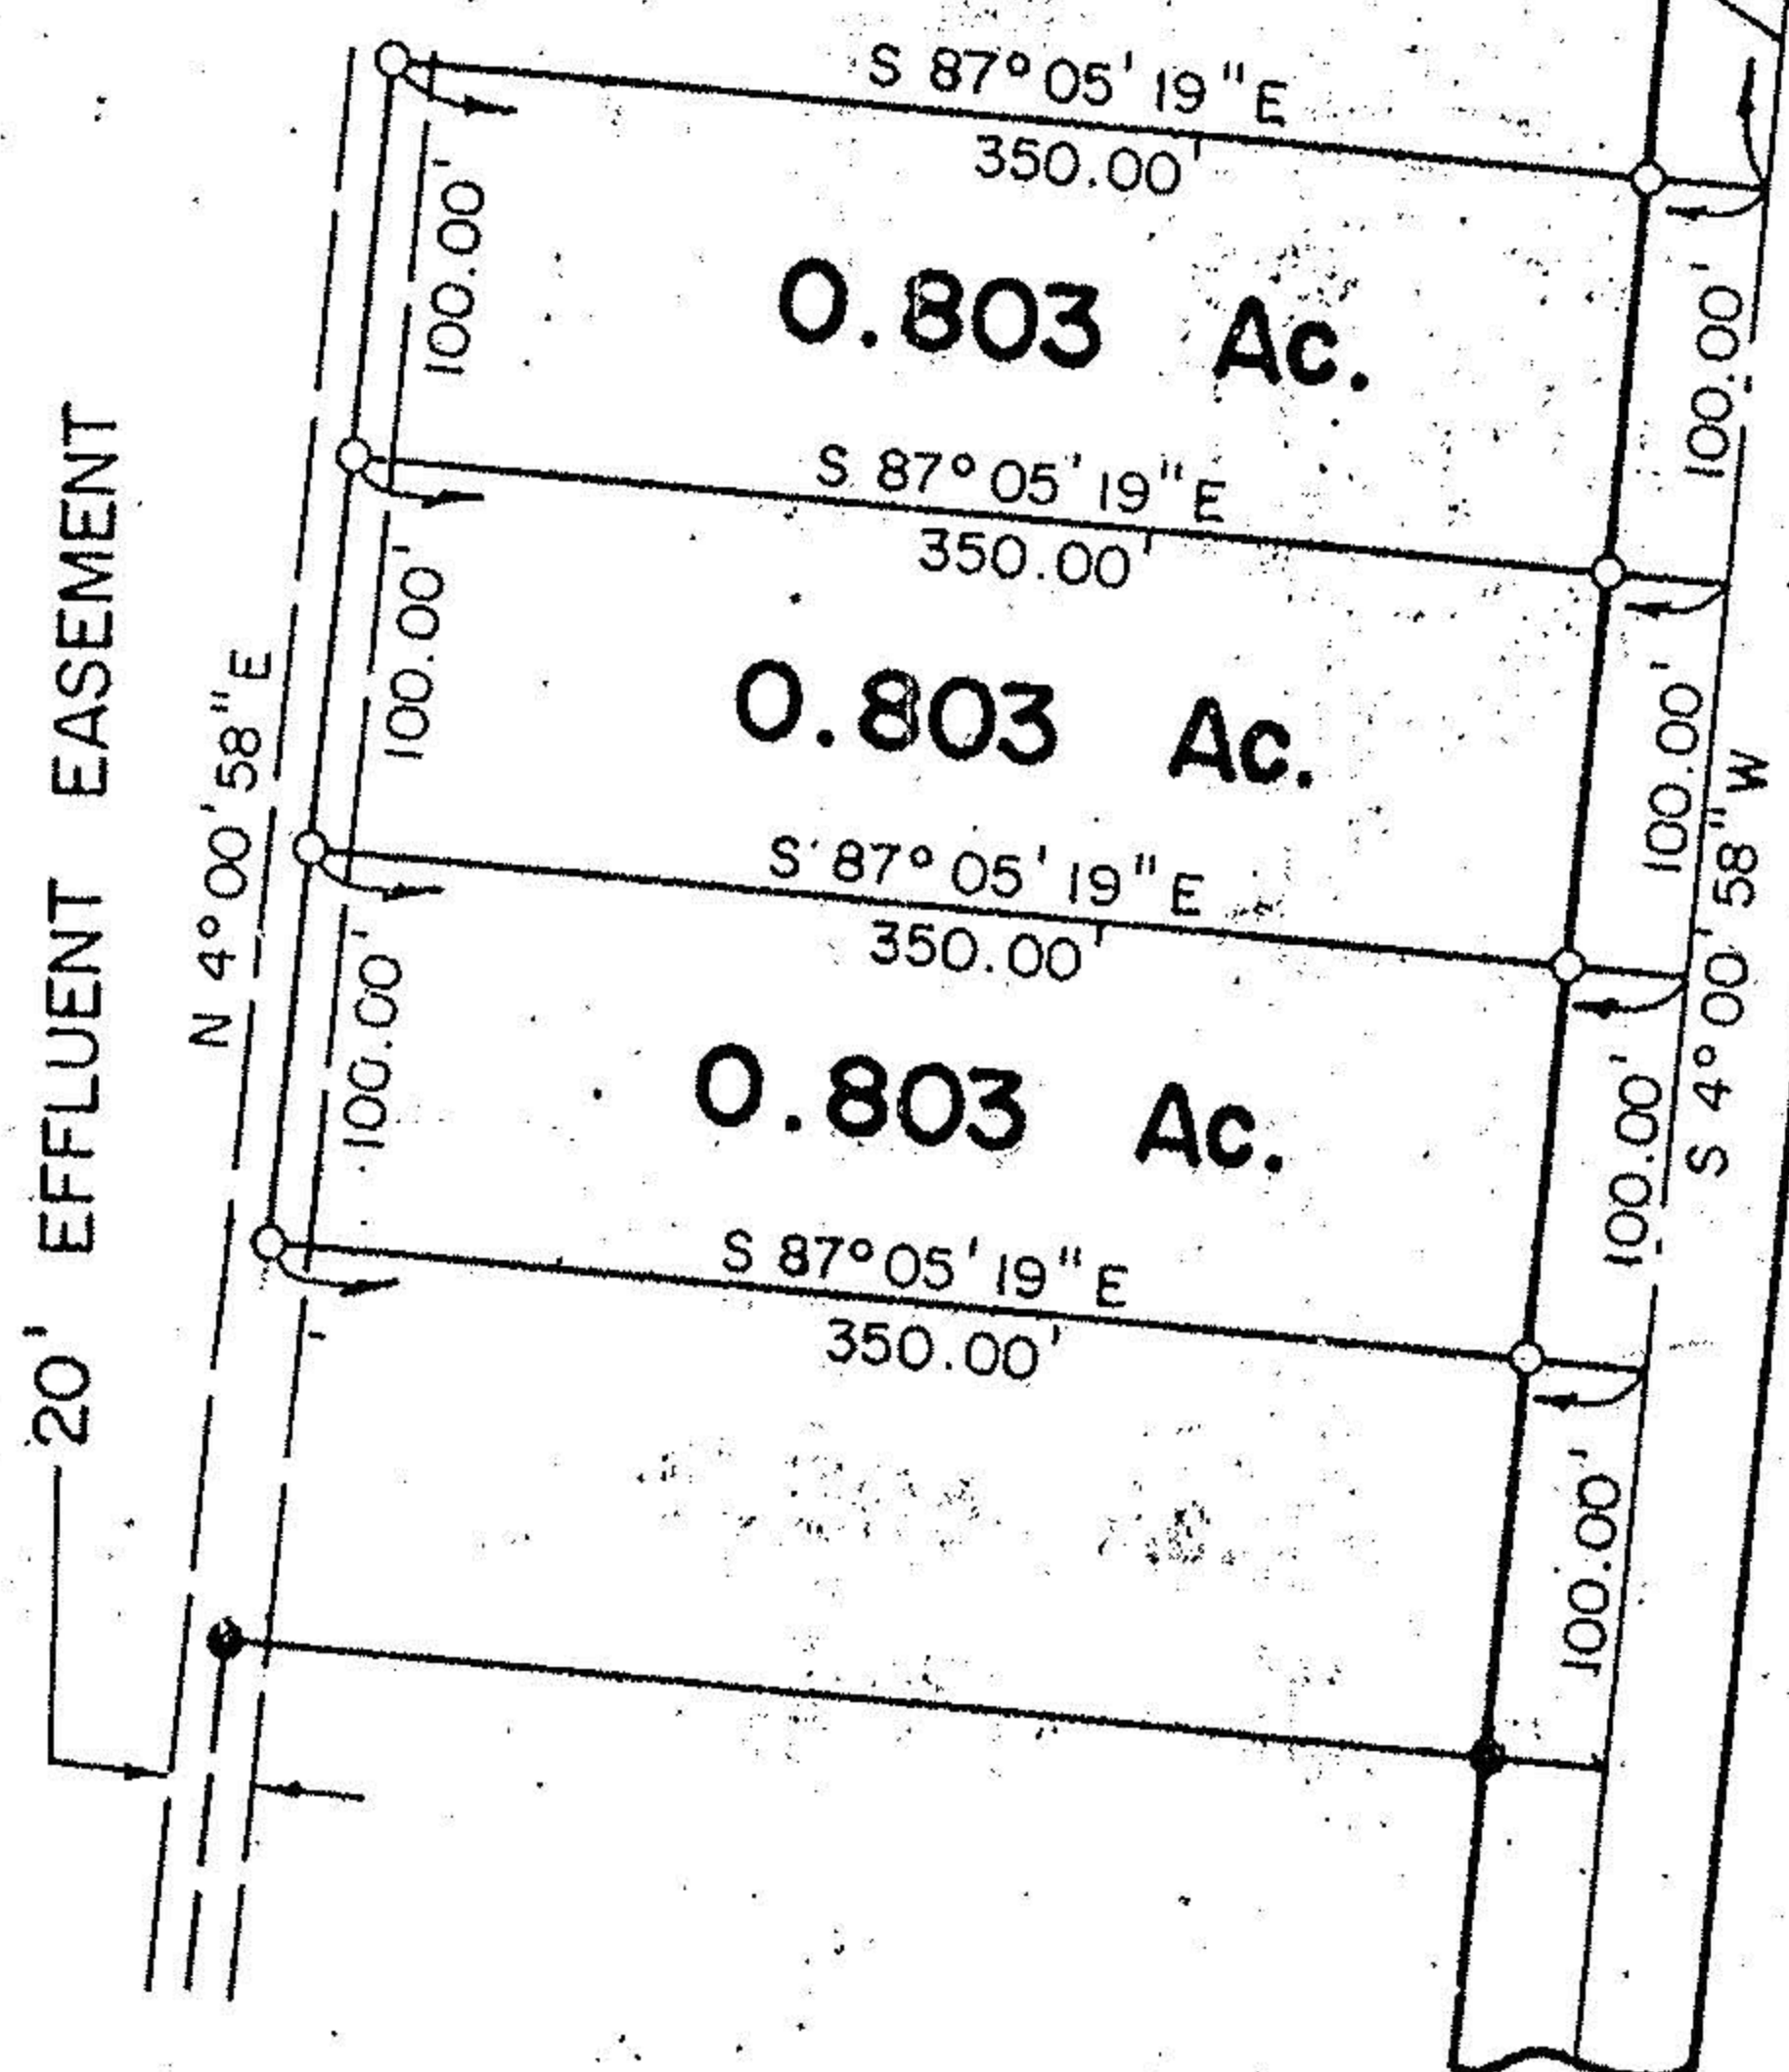

COWLEY ROAD

NOTE: ALL RIGHT OF WAY PINS ARE SET 30' FROM CENTER LINE OF ROAD.