

11-00-016-B

11755

11-00-016-000

#11755

APPROVED
LORAIN CO.
MAP DEPT.

DATE 6-15-78

PAGE 11-00-016-B

BY *C. J. Hamed*

VOID AFTER 11755

LOT NO: 16 Tr. or Sec:

TOWNSHIP: EATON

COUNTY: LORAIN STATE: OHIO


OWNER: ROBERT COOK

DATE: MAY, 1978 SCALE: 1" = 100'

JOHN A. BAMBECK & ASSOCIATES, INC.
991 MEDINA ROAD, MEDINA, OHIO, 44256
Telephone: 216-239-1001

PROJECT NO. 78-132


S.R. 82, ELYRIA - TWINSBURG ROAD

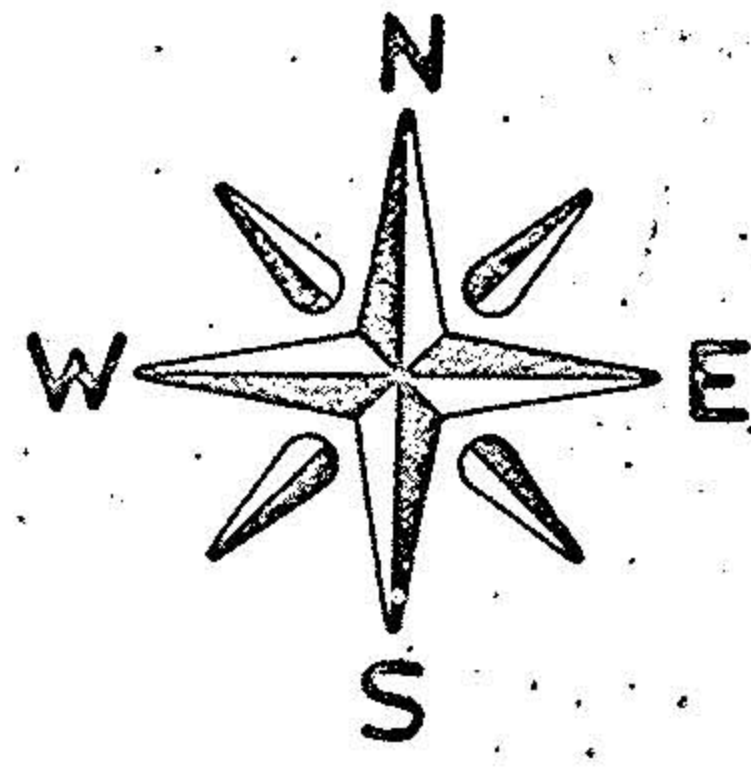

LEGEND


○ I.P. Set

● I.P. Found

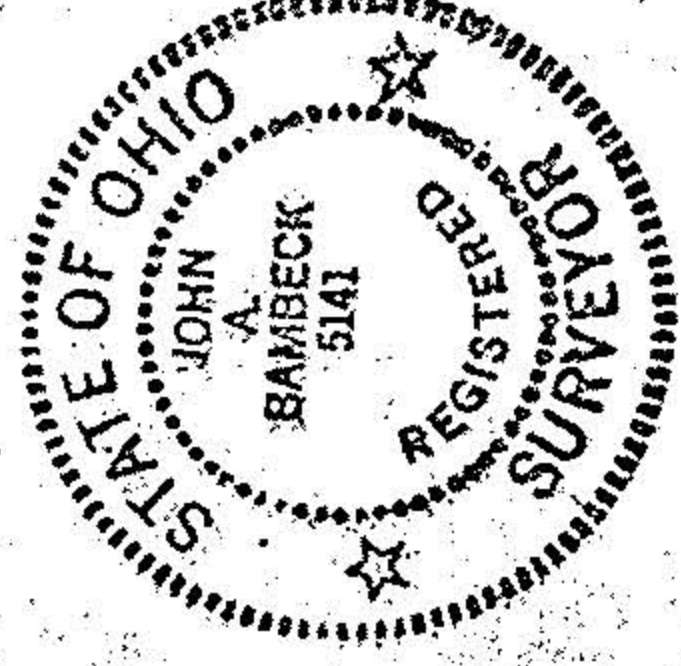

ROBERT COOK

20' EFFLUENT EASEMENT

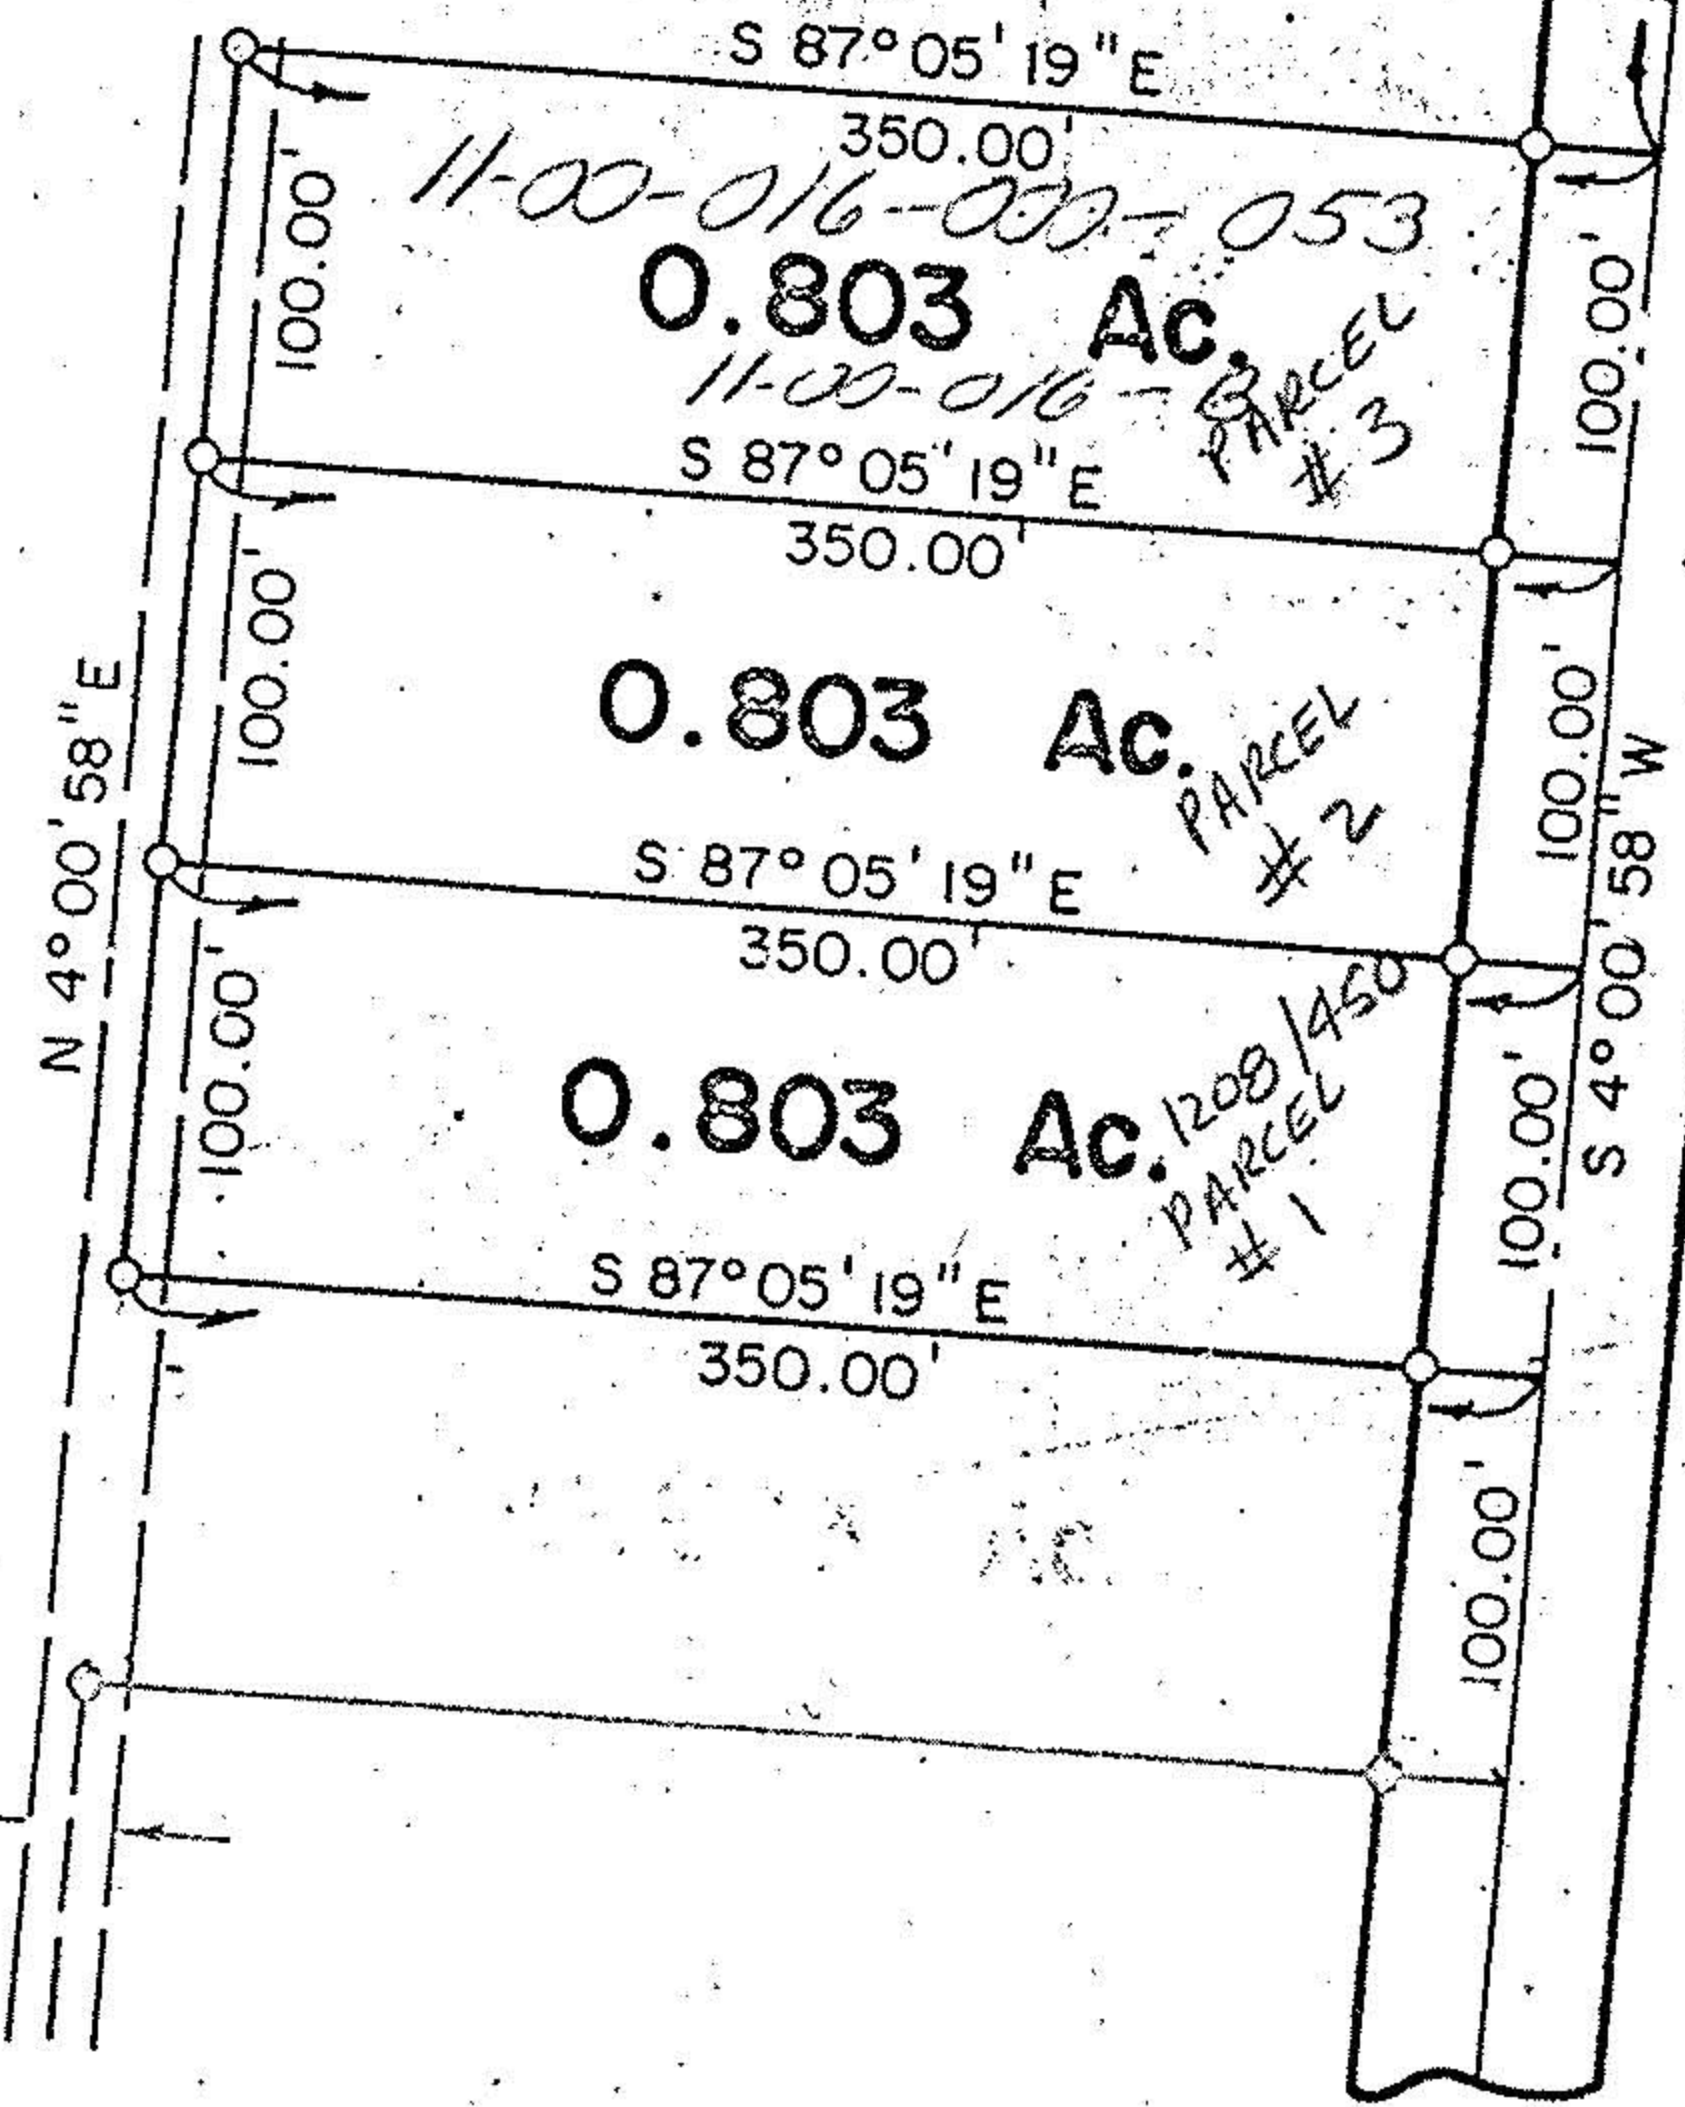

COWLEY ROAD

NOTE: ALL RIGHT OF WAY PINS ARE SET 30' FROM CENTER LINE OF ROAD.