
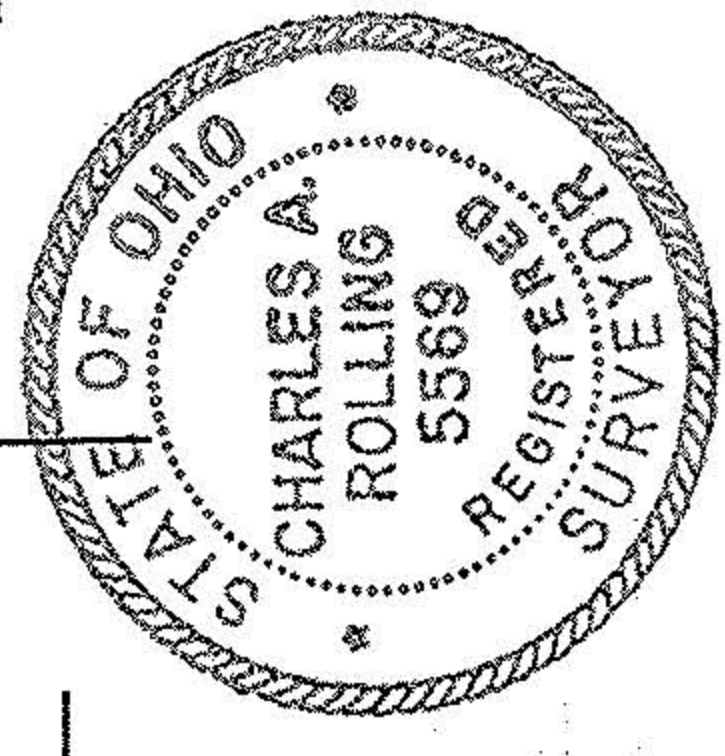



PLAT OF SURVEY

County of LOZAIN State of Ohio
 Township EATON
 Twp. lot 18 Tr. or Sec. _____
 City or Village _____ Lot _____
 Subdivision COUNTRYSIDE Lot 1
 Prop. Owner HOWARD & SYLVIA BELL
 Date FEB. 1981 Scale 1"=100'

By: Charles A. Rolling
 REG. OHIO SURVEYOR No. 5569

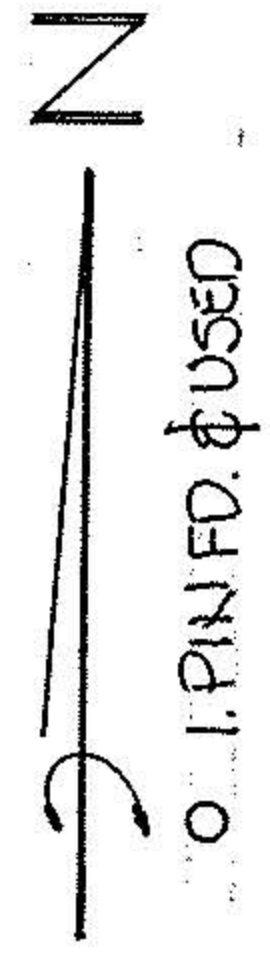

APPROVED	MAP DEPT.
FORAIN CO.	DATE 2-23-81
BY <u>C.A.</u>	11-00-018-018
AFTER	

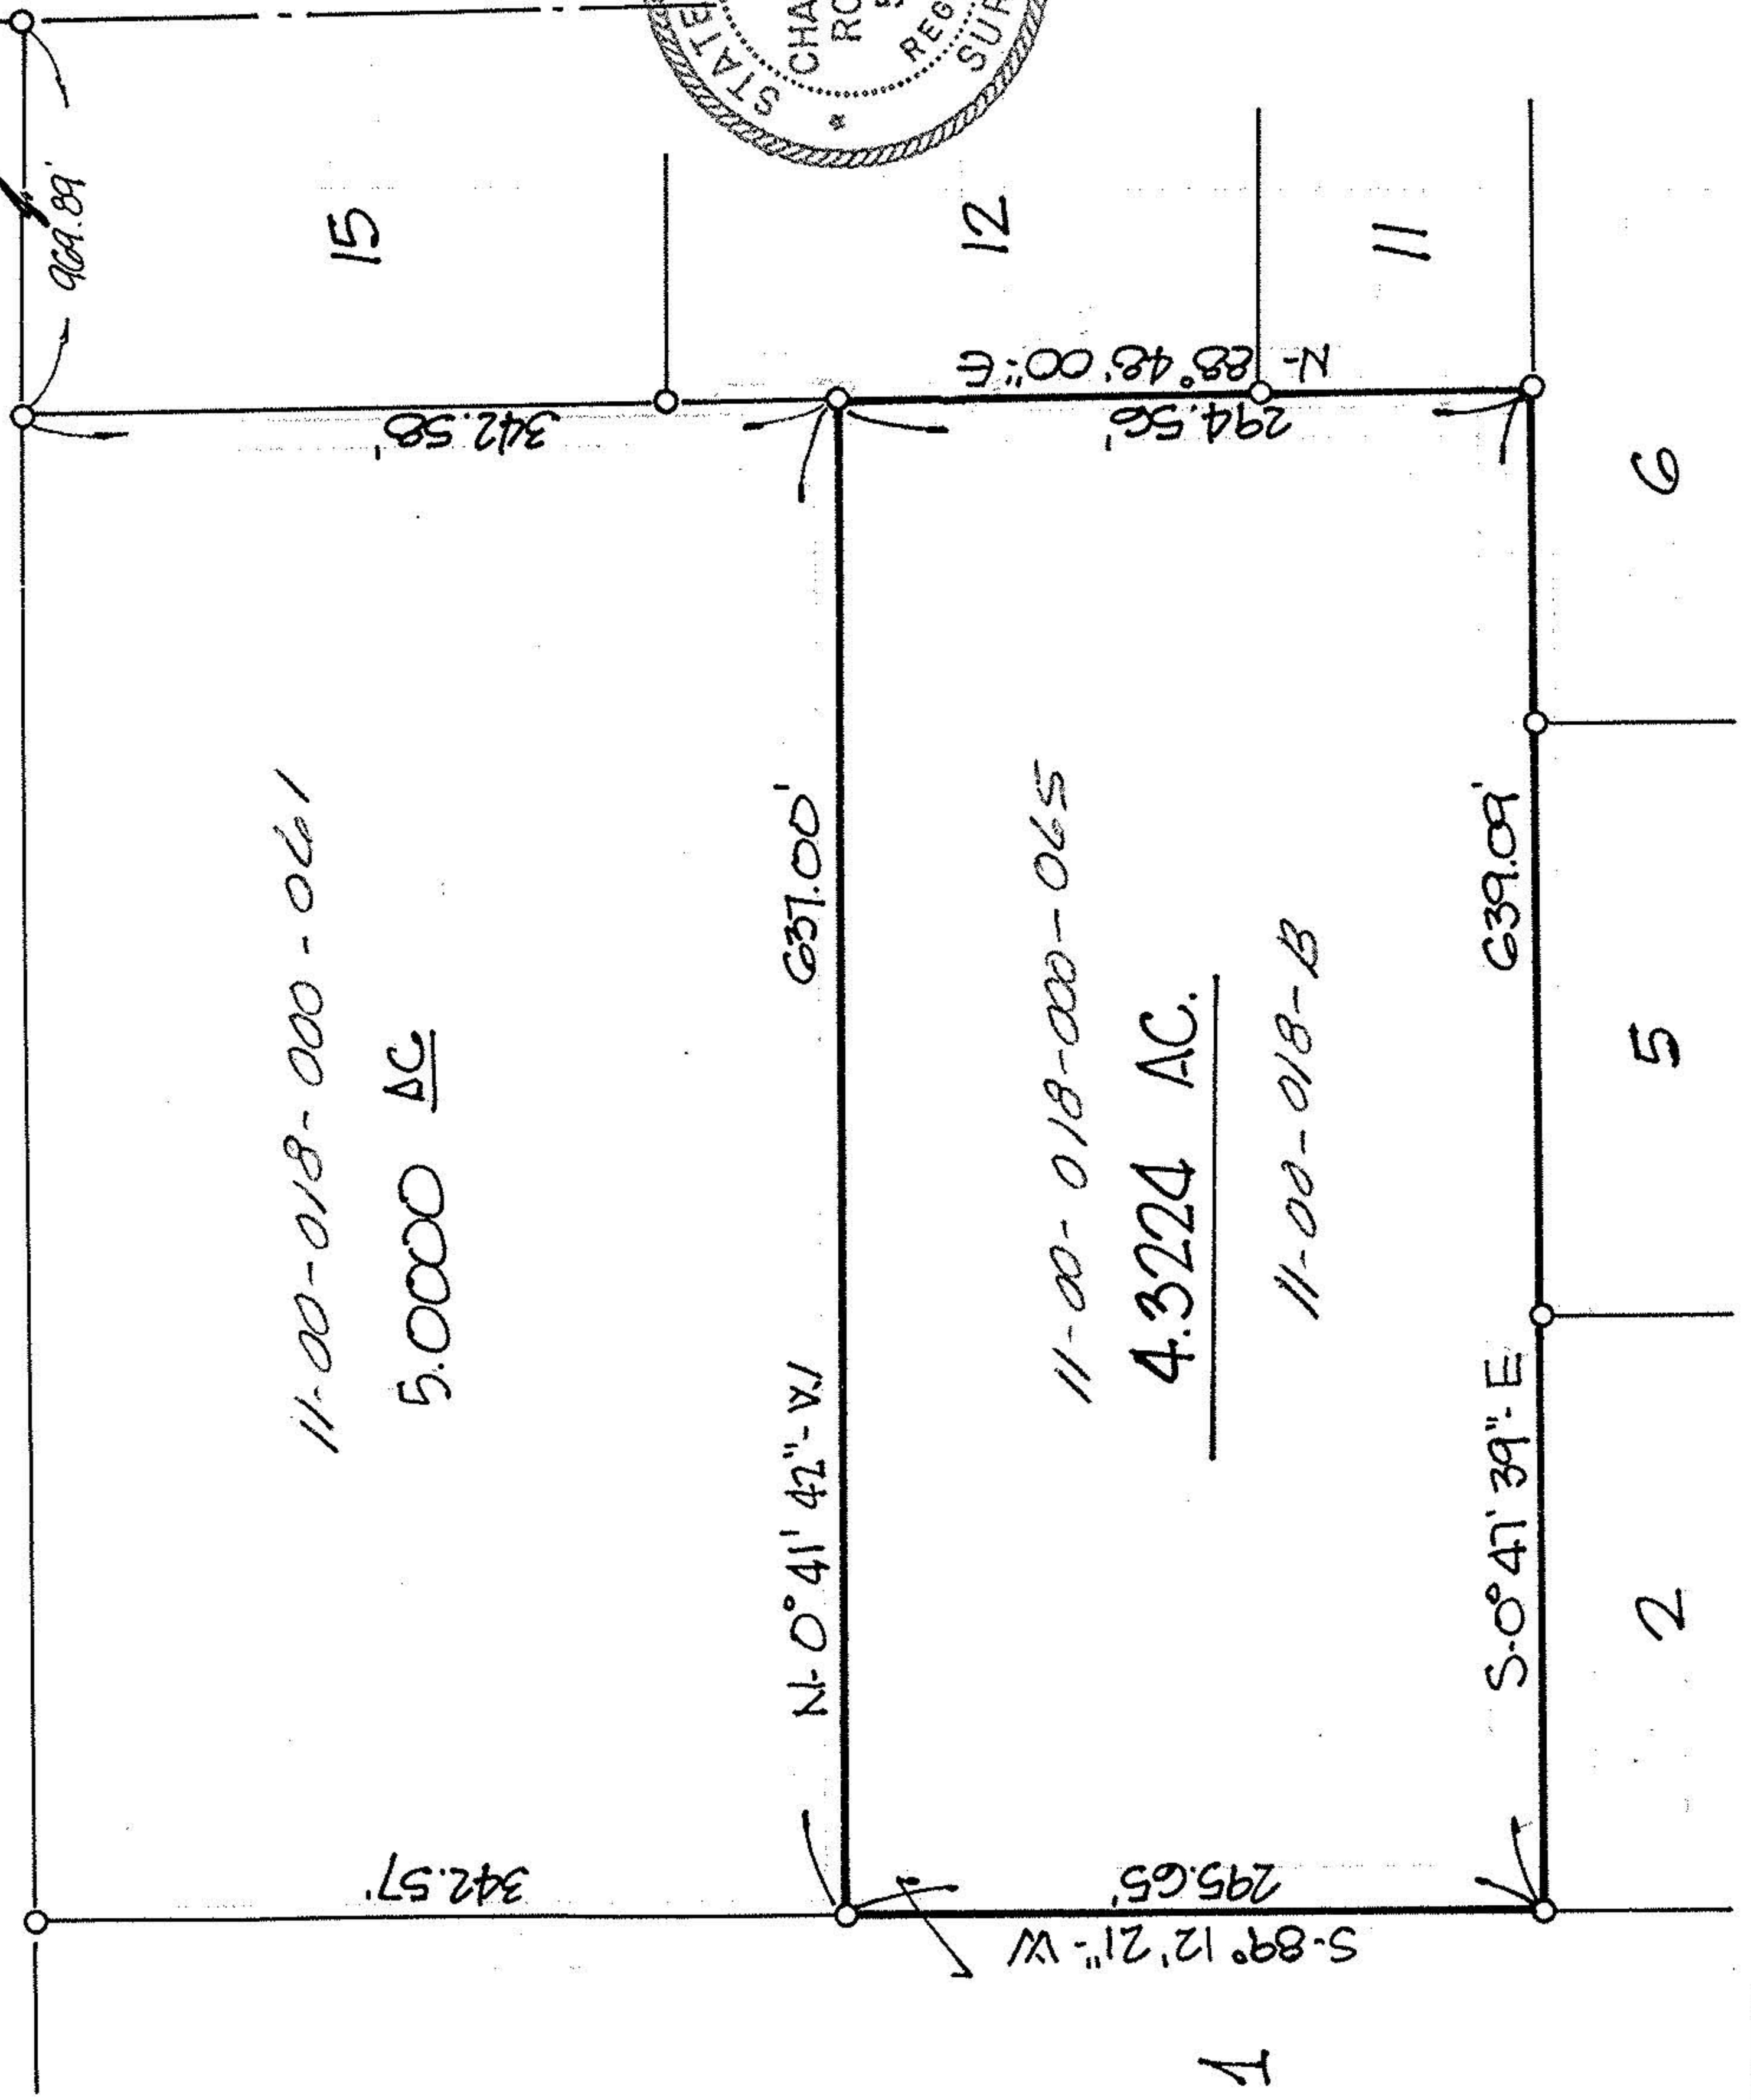

Rolling, Hoover & Associates, Inc.
 ENGINEERS SURVEYORS
 MEDINA, OHIO 723 - 1828

Project No. 3187