


11-00-024-A


* 16277

11-00-024-A

PLAT FOR ADAM F. LUBINSKI
 PART OF ORIGINAL LOT NO. 24
 EATON TOWNSHIP, LORAIN COUNTY
 STATE OF OHIO

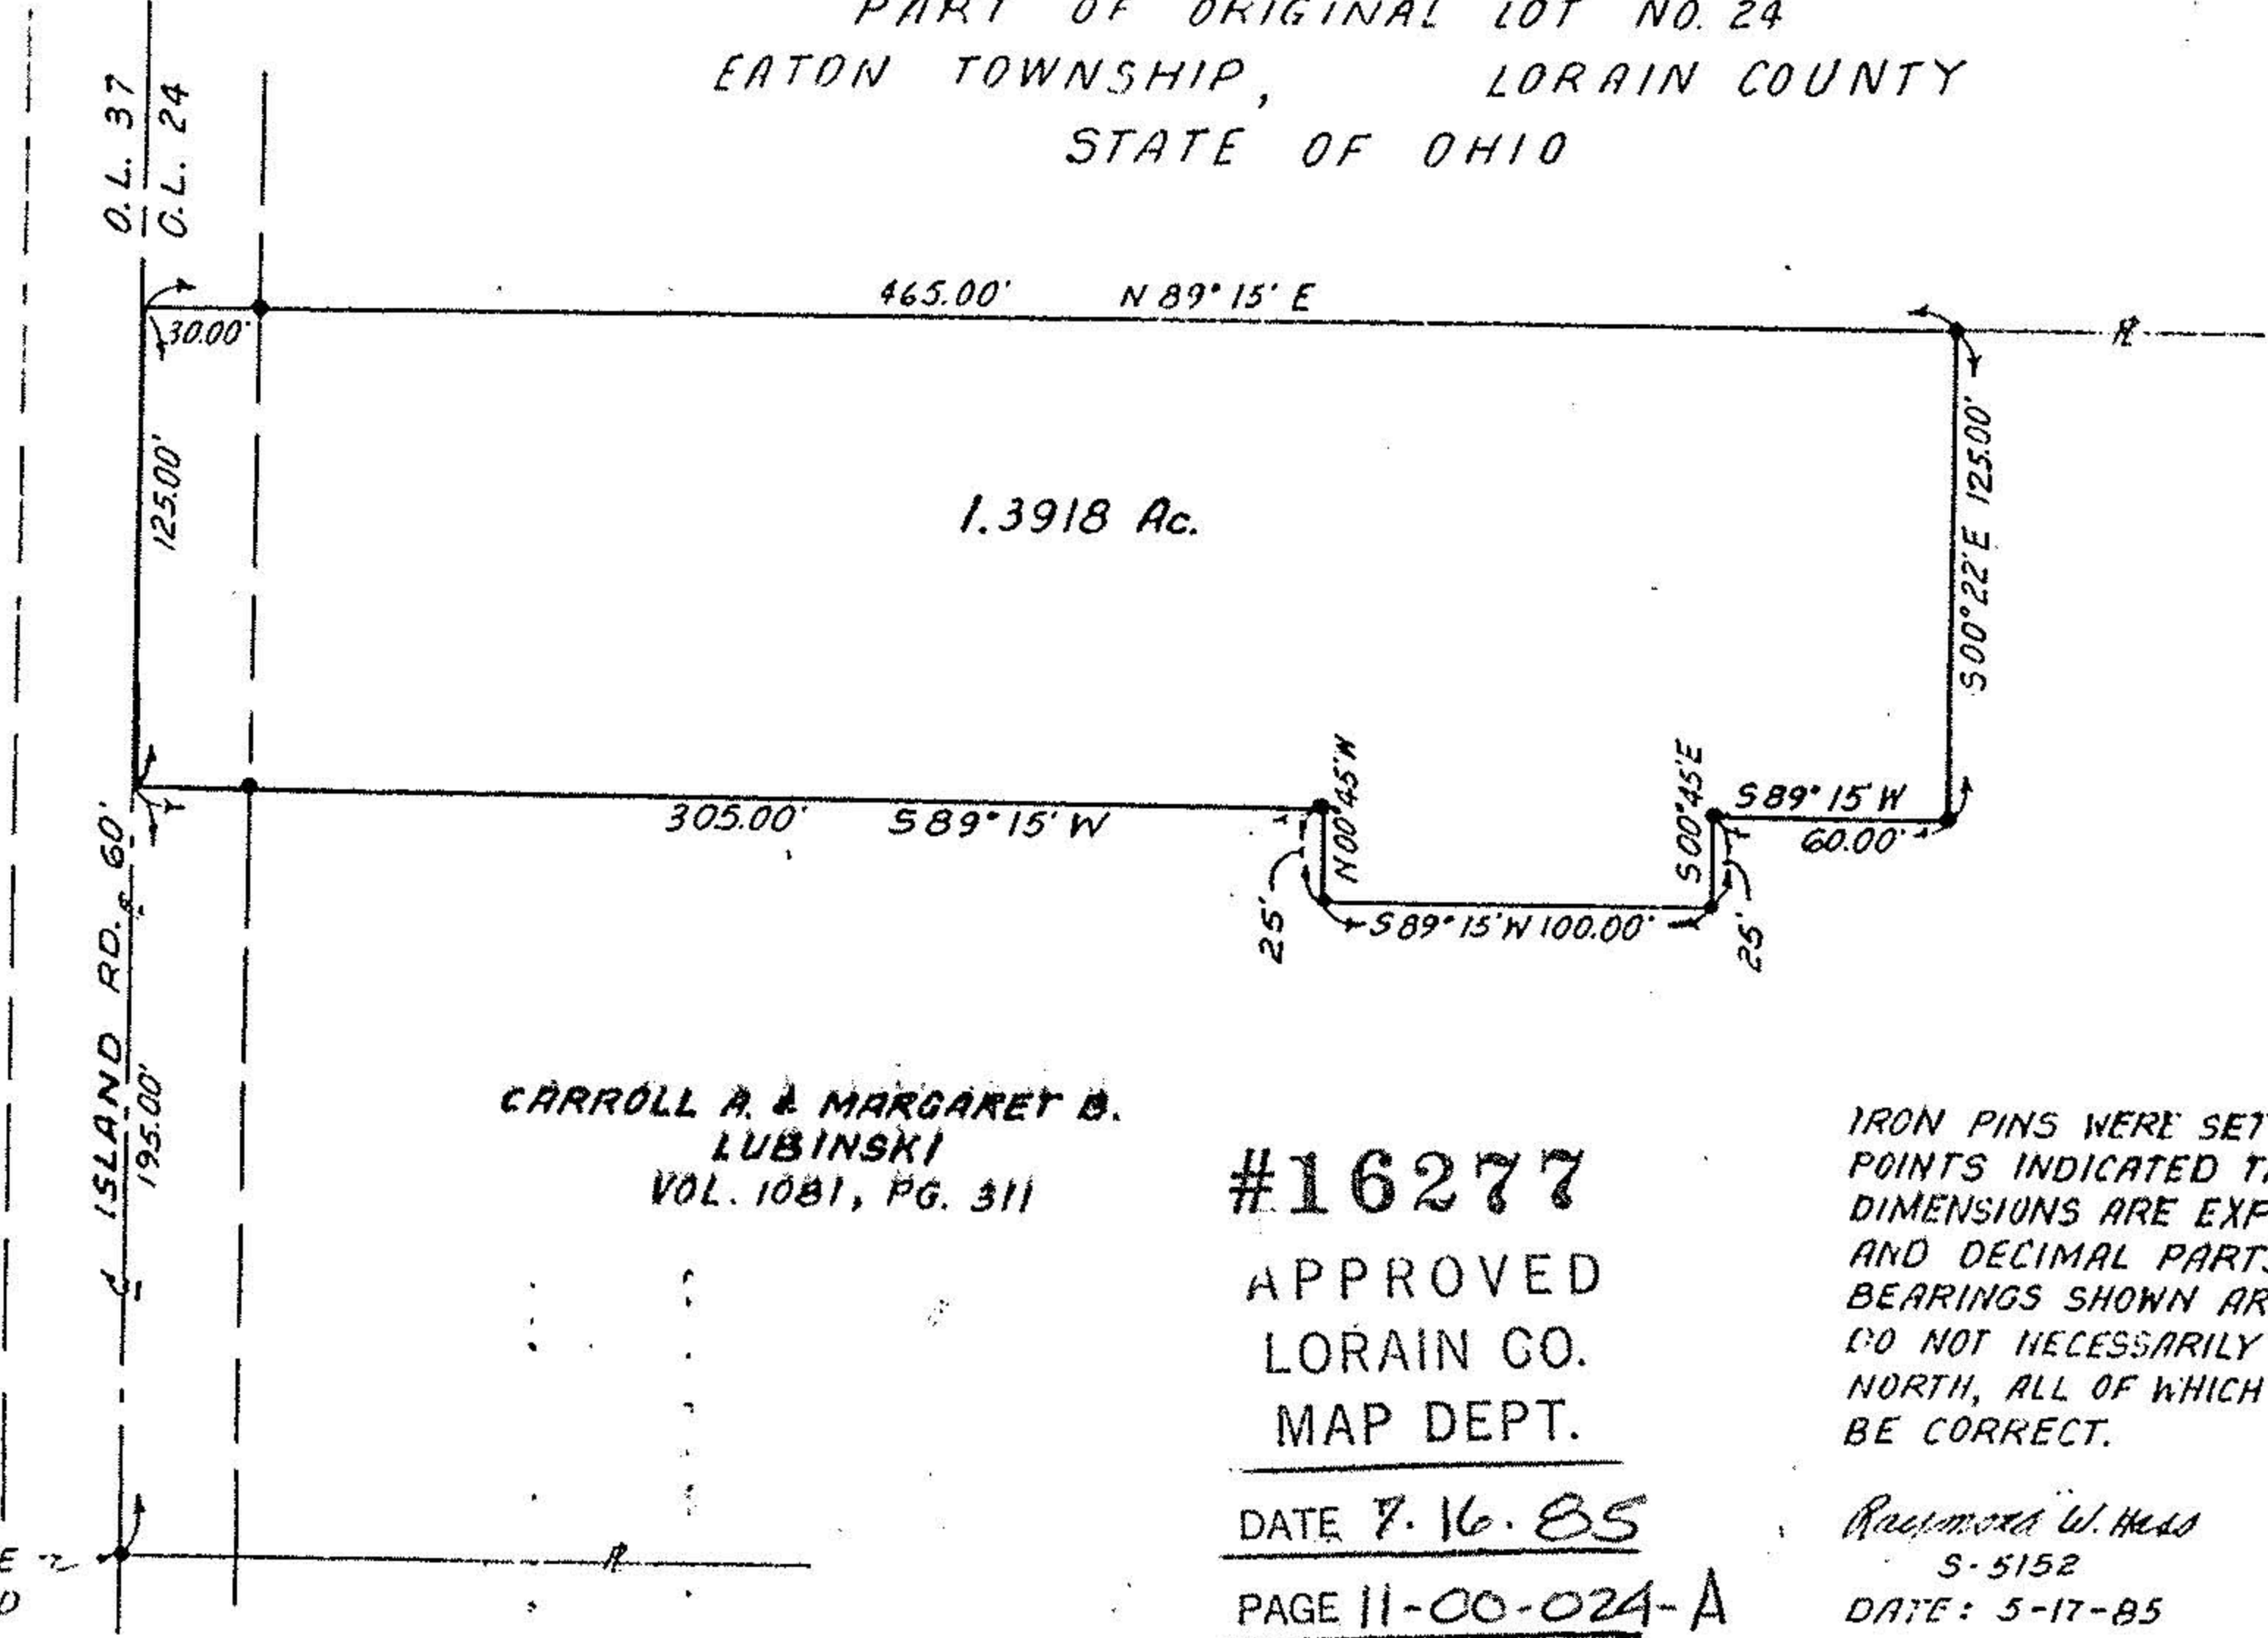

1.3918 Ac.

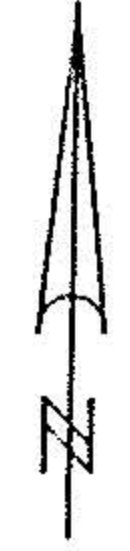

SCALE: 1" = 50'

CARROLL A. & MARGARET B.
 LUBINSKI
 VOL. 1081, PG. 311

#16277
 APPROVED
 LORAIN CO.
 MAP DEPT.

IRON PINS WERE SET OR FOUND AT ALL
 POINTS INDICATED THUS • .
 DIMENSIONS ARE EXPRESSED IN FEET
 AND DECIMAL PARTS THEREOF AND
 BEARINGS SHOWN ARE RELATIVE AND
 DO NOT NECESSARILY INDICATE TRUE
 NORTH, ALL OF WHICH I CERTIFY TO
 BE CORRECT.

DATE 7.16.85
 PAGE 11-00-024-A
 BY T. McMain
 VO:DA

Raymond W. Hass
 S-5152
 DATE: 5-17-85



RR SPIKE
 FD. & USED

ISLAND RD. 60'
 195.00'