



PLAT FOR GARY H. & HAZEL M. PIERCE
 PART OF ORIGINAL LOTS 24 & 25
 EATON TOWNSHIP, LORAIN COUNTY
 STATE OF OHIO


ROBERTA ELFTMAN

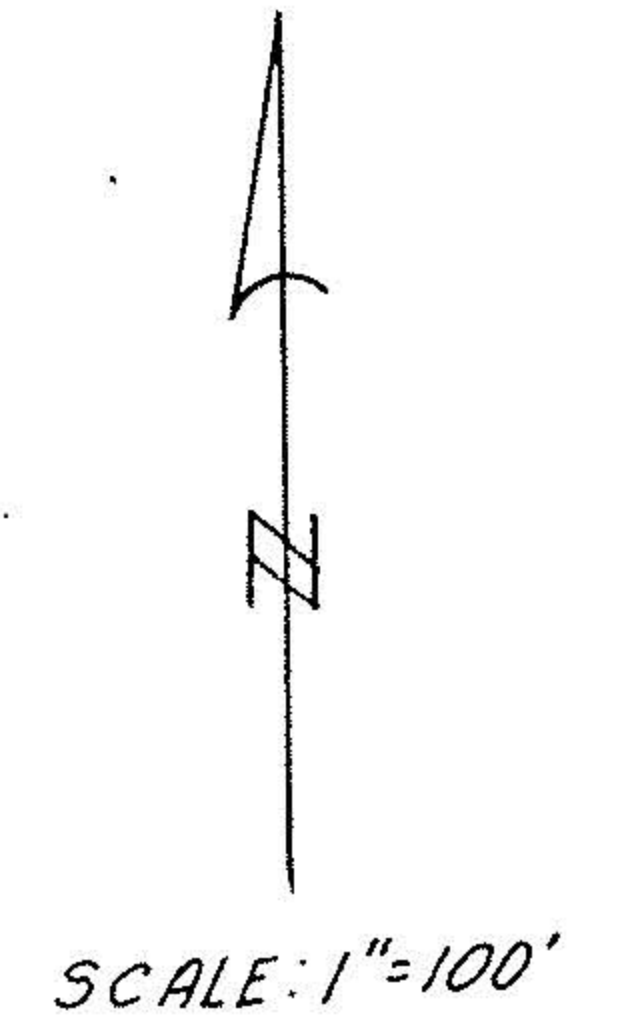

IRON PINS SET OR FOUND AT ALL POINTS INDICATED, THUS DIMENSIONS ARE EXPRESSED IN FEET AND DECIMAL PARTS THEREOF, ALL OF WHICH I CERTIFY TO BE CORRECT.

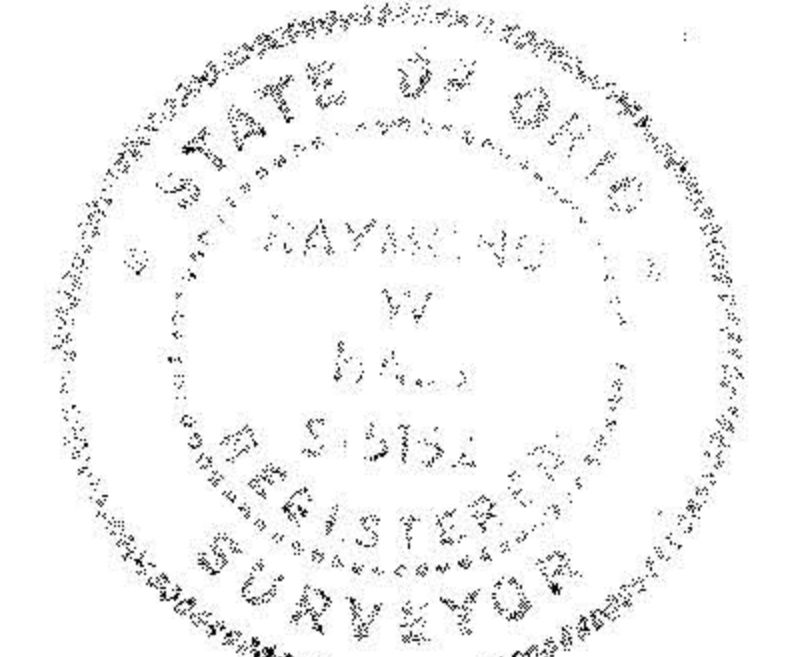

Raymond W. Hass
 RAYMOND W. HASS (S-5152)

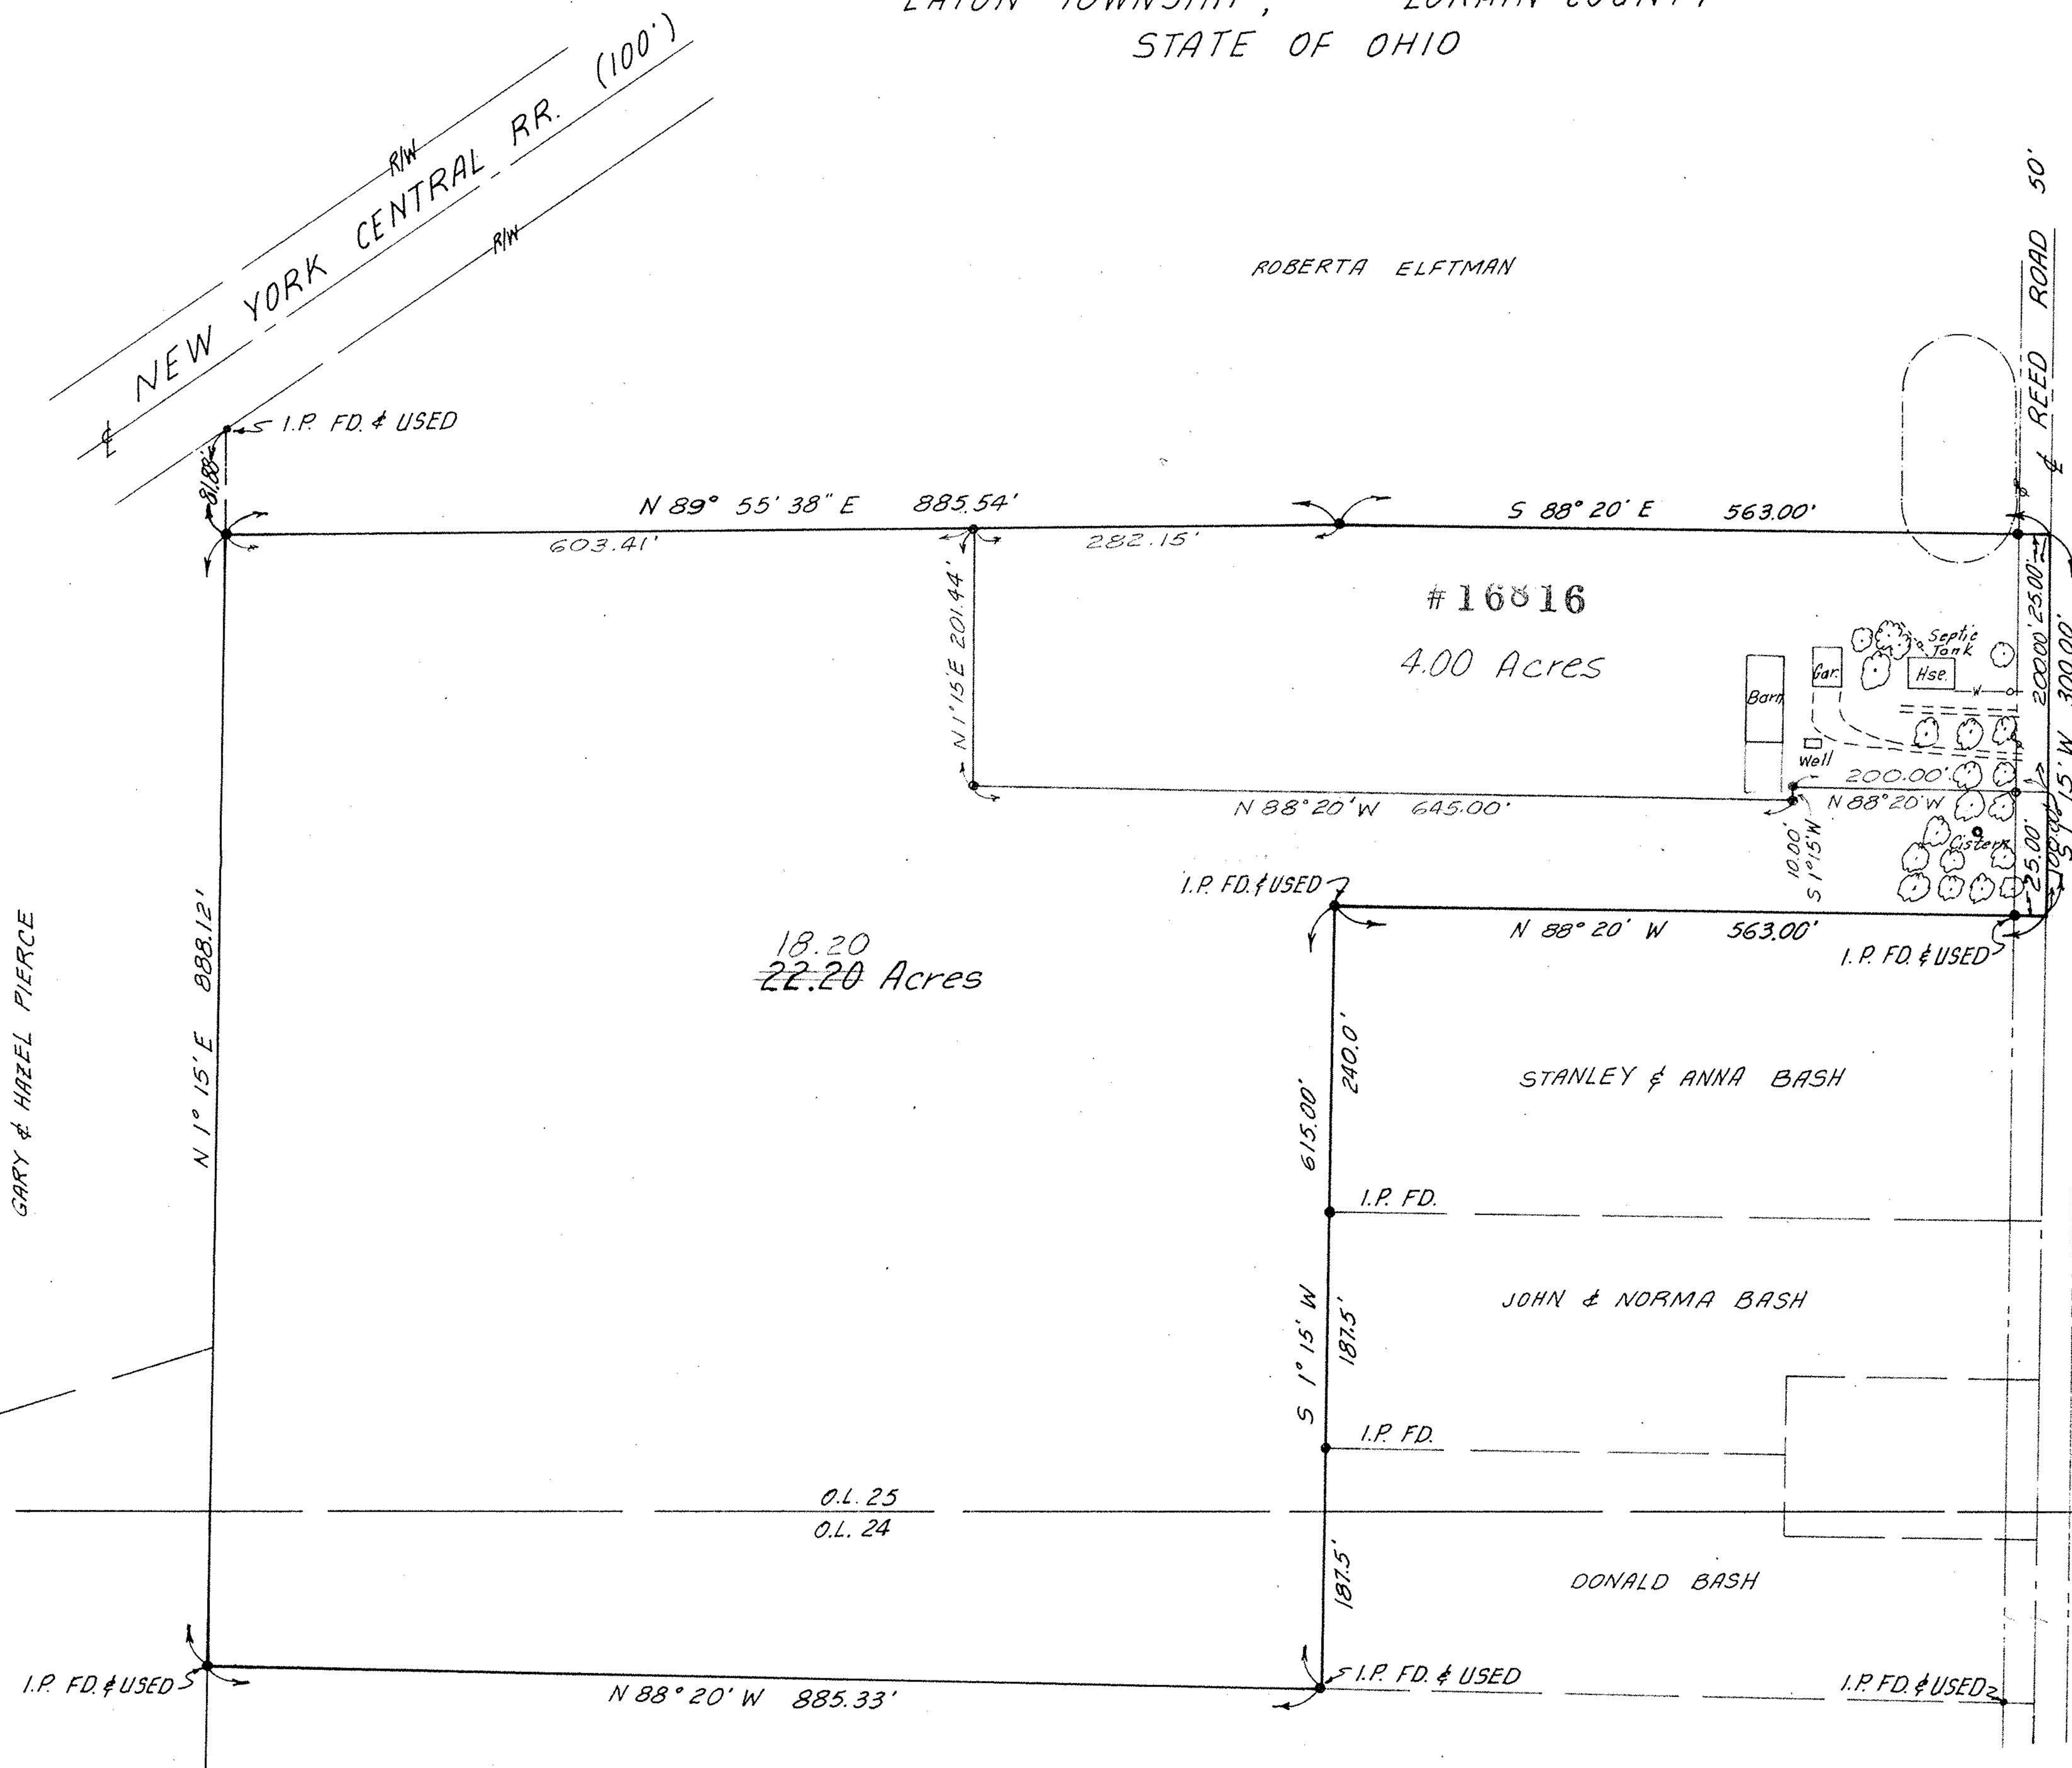

#16816
 4.00 Acres

18.20
~~22.20~~ Acres

STANLEY & ANNA BASH

JOHN & NORMA BASH

DONALD BASH

HELEN CARPENTER

#16816

APPROVED
LORAIN CO.
MAP DEPT.
DATE 6-27-86
PAGE 11-00-025-B
BY C. Francis
VOID AFTER