


11-00-048-000

19742

11-C

DEAN + GEORGINA SPRIESTERSBACH  
DEED VOL. 1211, P. 577 53.55 AC. ORIG.  
49.533 AC. REM.

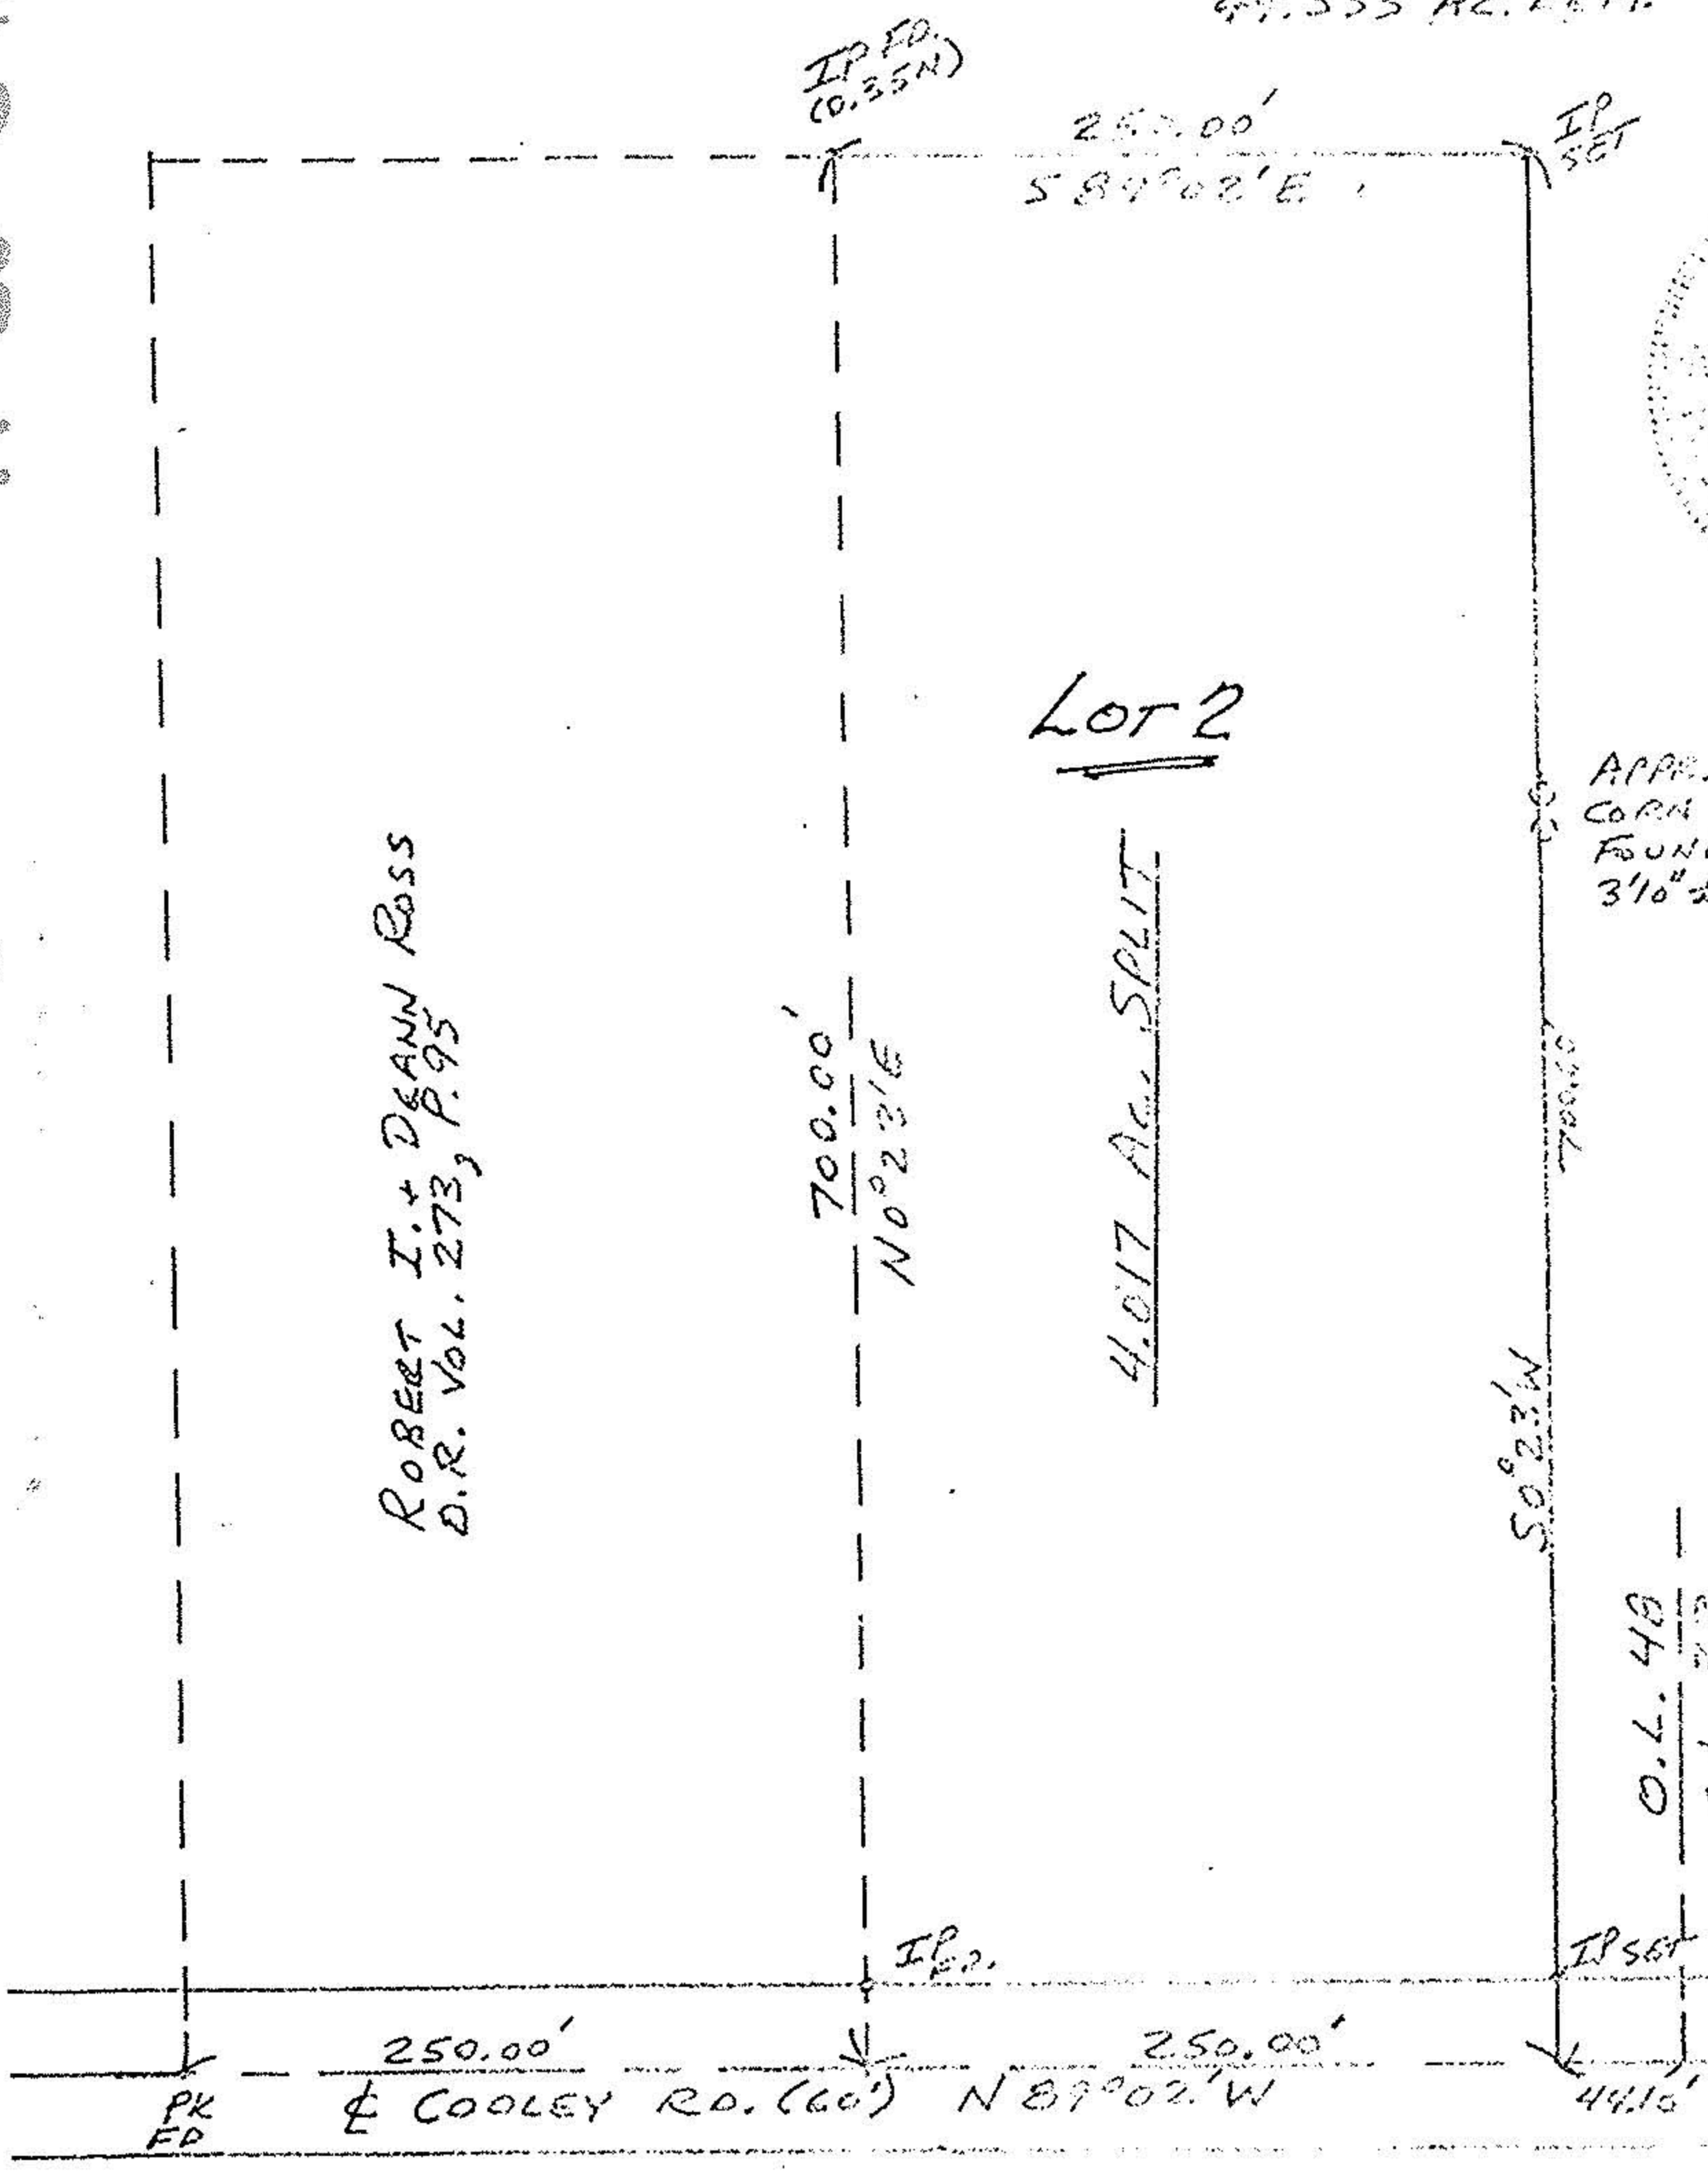


ROBERT I. + DEANN ROSS  
D.R. VOL. 273, P. 95

Lot 2

4.017 AC. SPLIT

APPR. LOCATION  
CORN CRIBS +  
FOUNDATIONS  
3/16" ± IN SPLIT

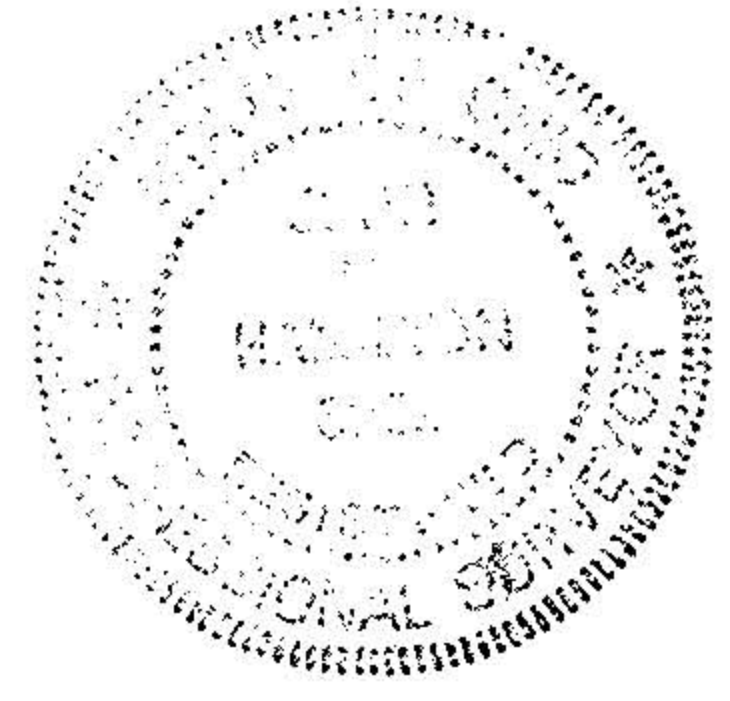

NORTH  
SCALE 1" = 100'

19742

APPROVED LORAIN CO. MAP DEPT.	
DATE	1-14-92
PAGE	11-C
BY	CAROLYN FRANCIS
VOID AFTER	19742

MAP OF SURVEY FOR MIKE SAUTER  
D.L. 48 - LORAIN CO. - EATON TWP.,  
MARCH 1991 SCALE 1" = 100'  
JOHN R. HARRISON - REG. SURV. # 6861